


CUYAHOGA & LAKE COUNTIES  
 CUY-I-15.91  
 LAK-I-0.00

Seeding  
 End  
 Width  
 Sq. Yd.

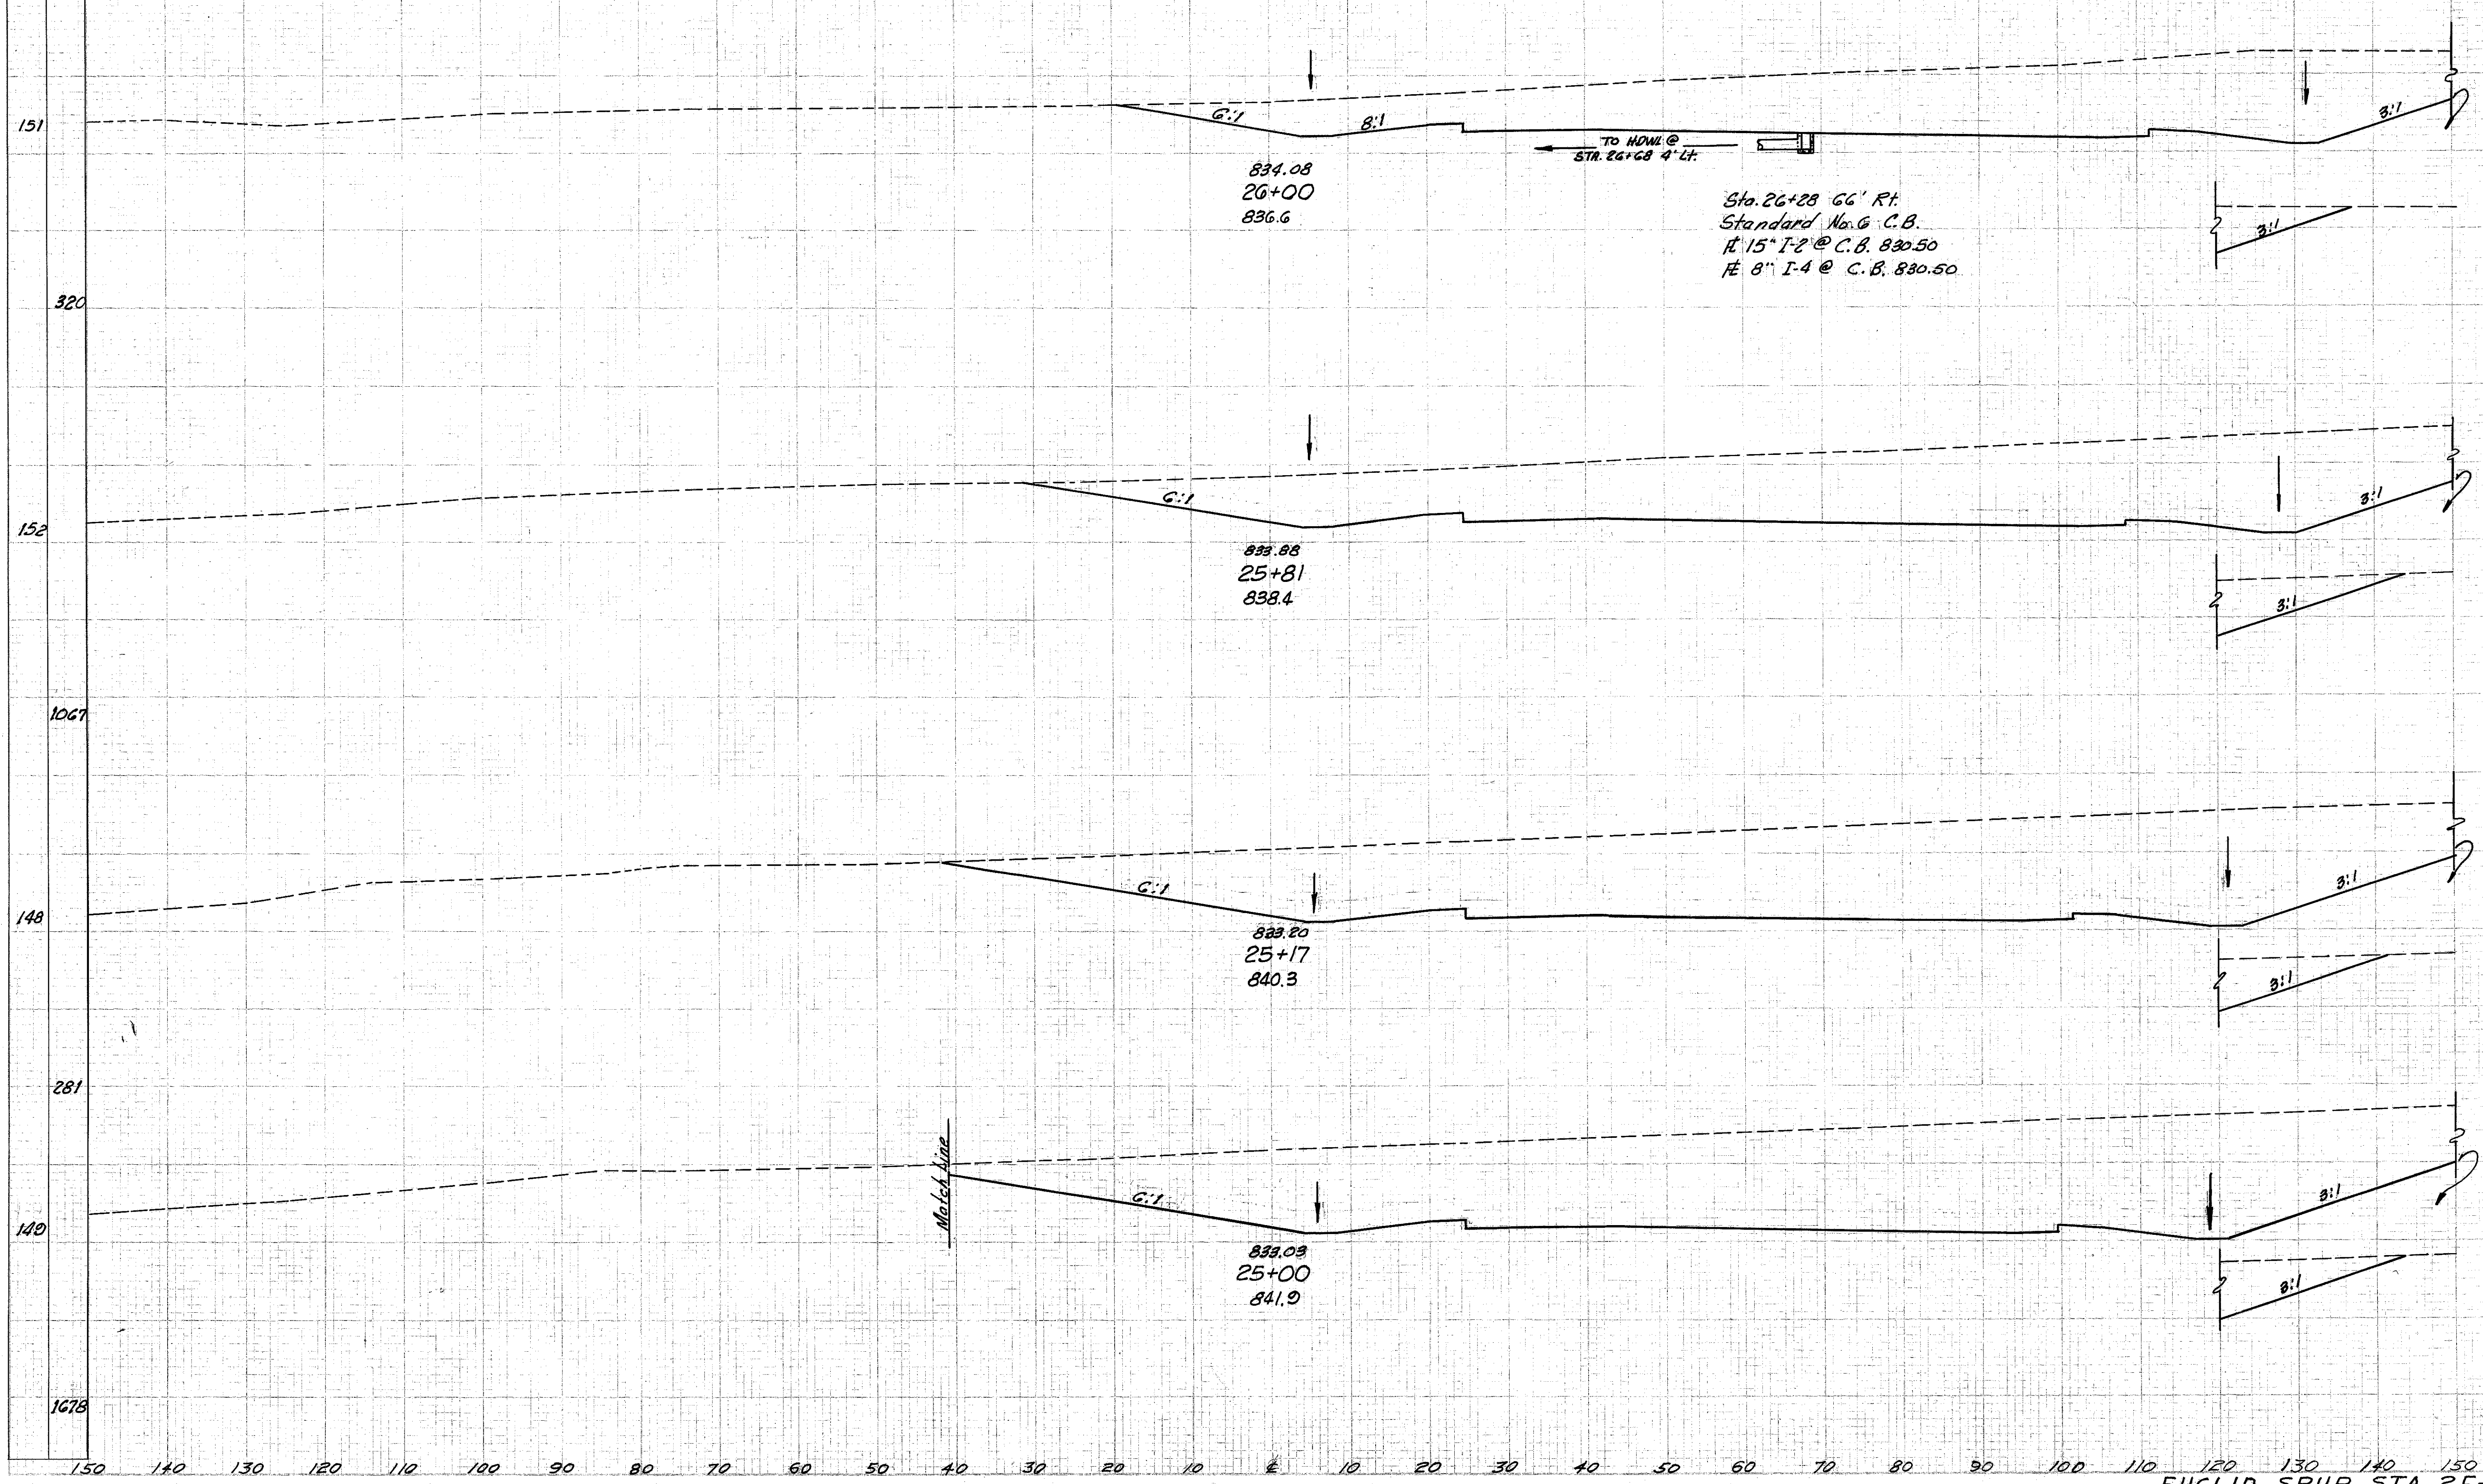

End Area		Volume	
Cut	Fill	Cut	Fill
1230	0		
		985	0
1547	0		
		462	0
1065	0		
		1304	0
2177	0		
		8735	0

EUCLID SPUR STA. 25+00 TO STA. 26