


Seeding
End
Width Sq. Yd.

CUYAHOGA & LAKE COUNTIES
CUY-I-15.91
LAK-I-0.00

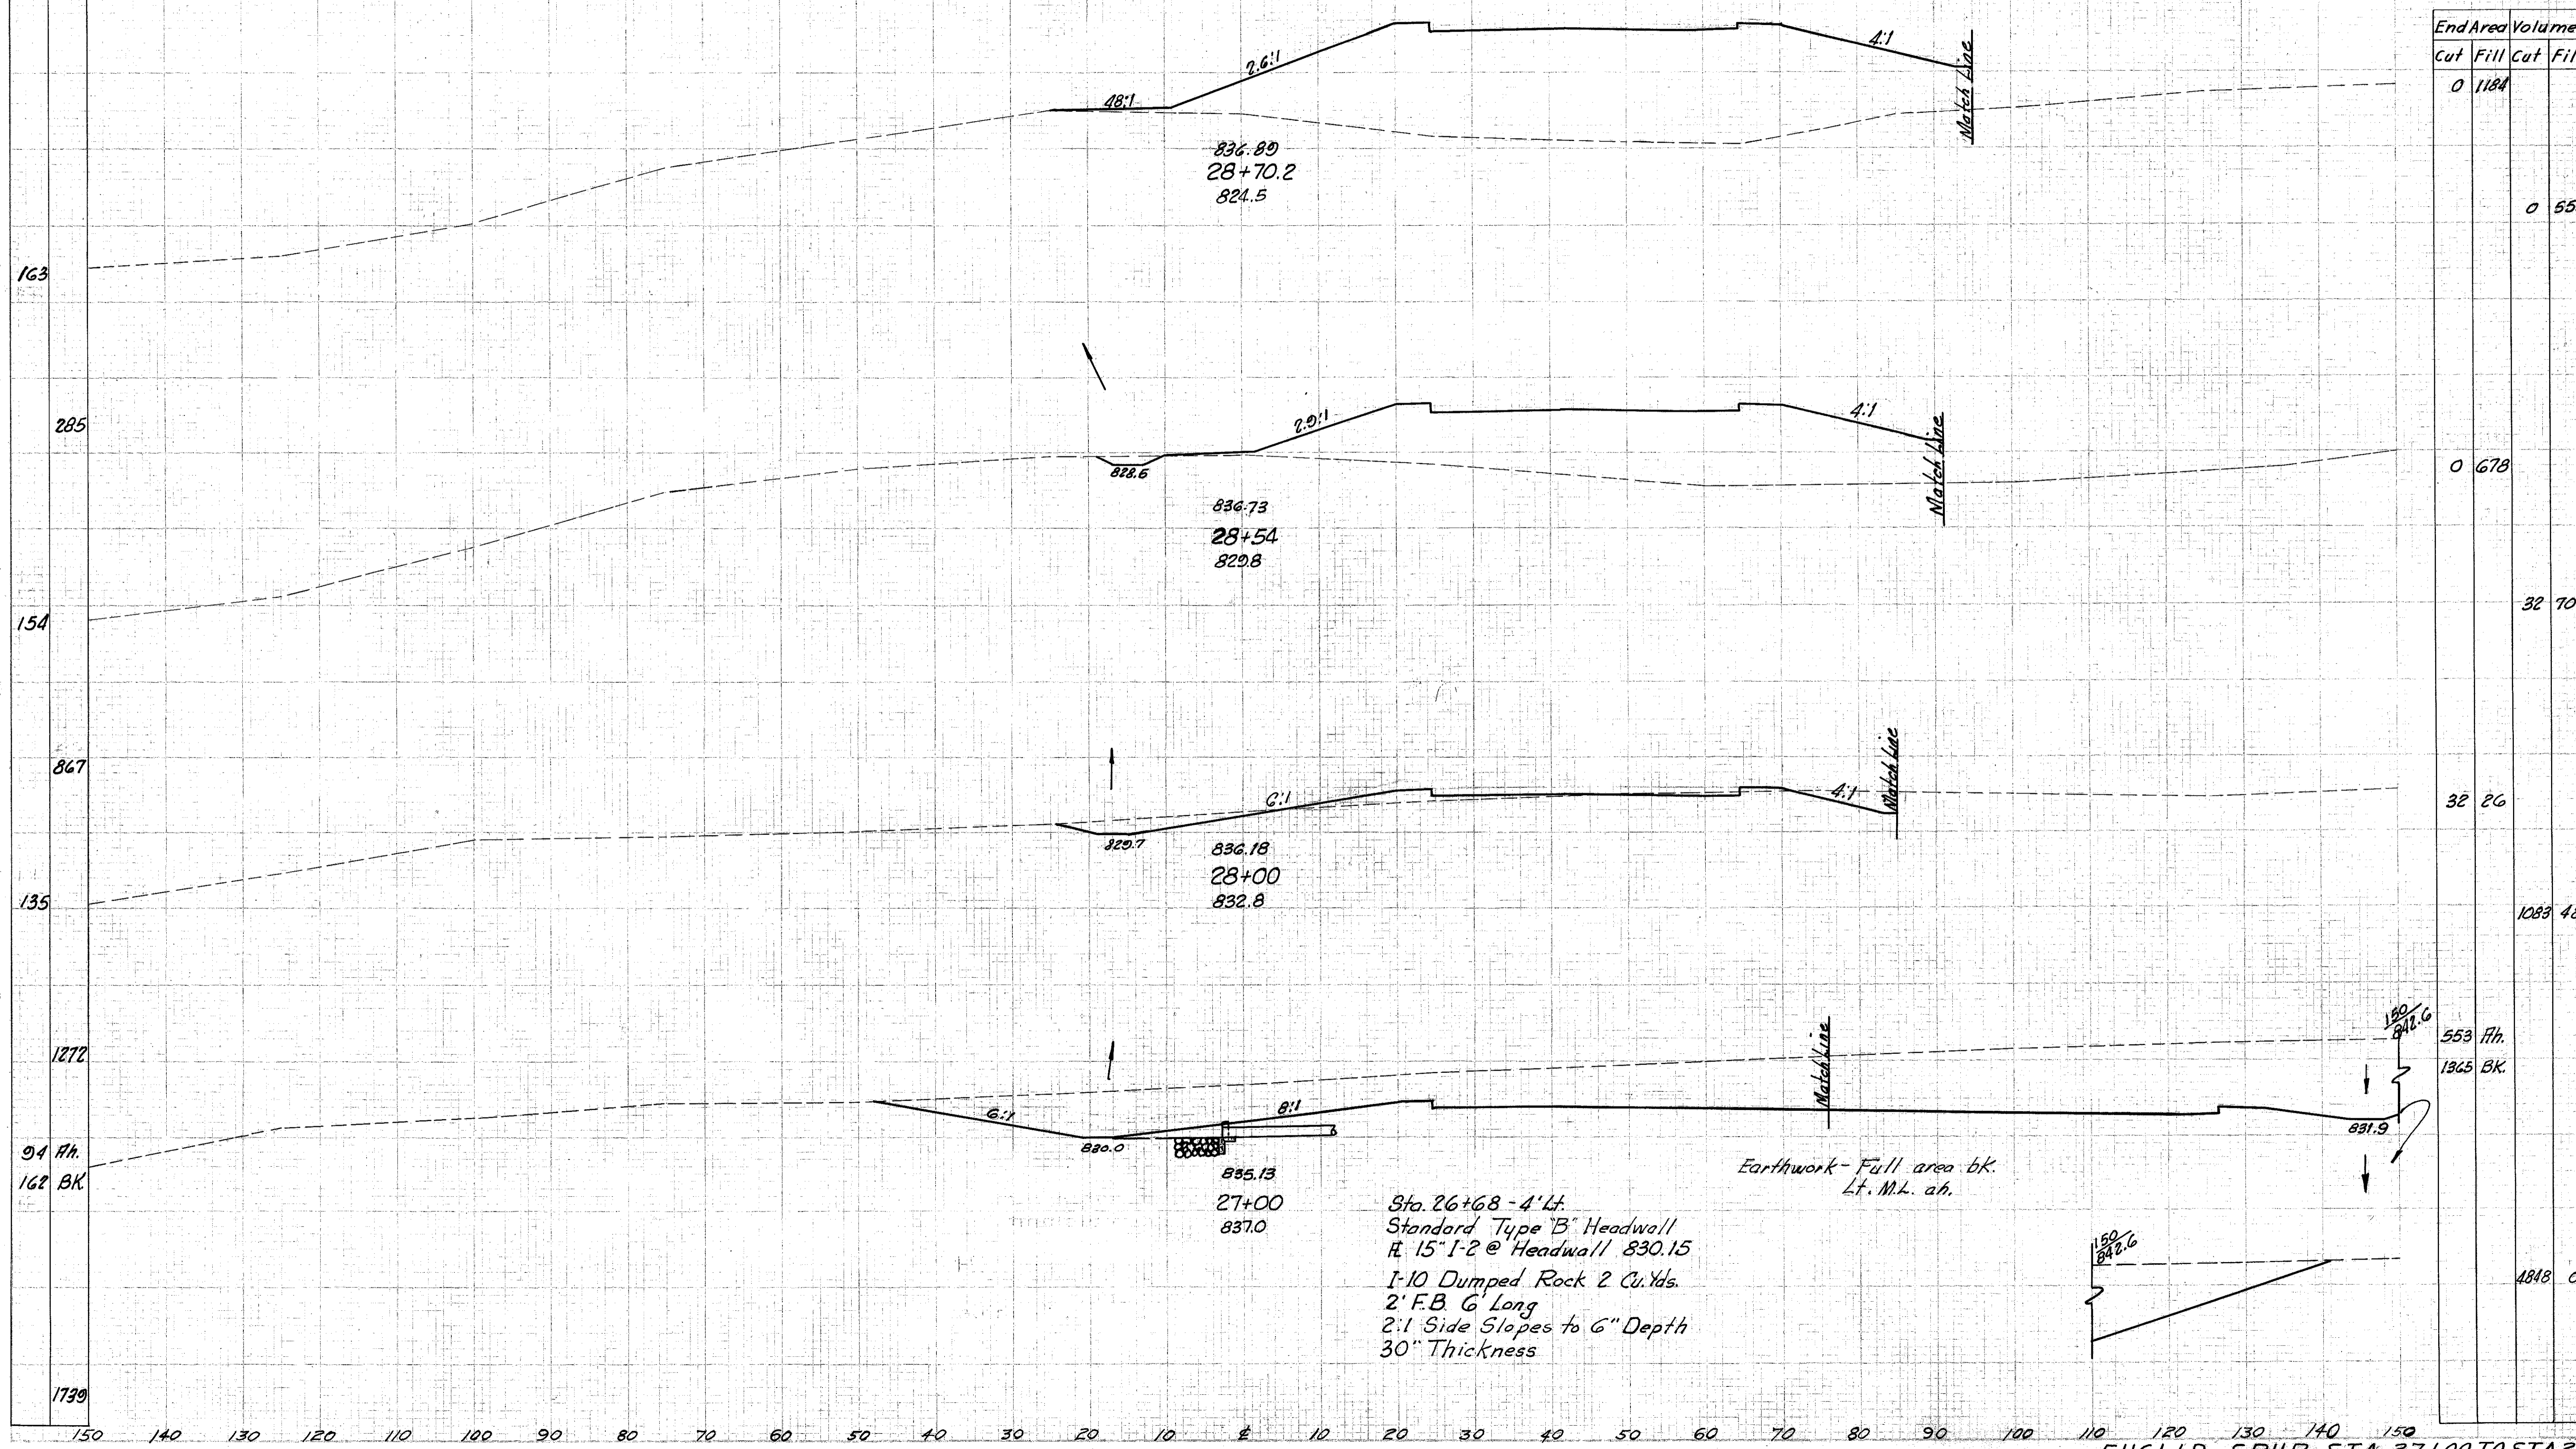

End Area		Volume	
Cut	Fill	Cut	Fill
0	1184		
			0 559
0	678		
			32 704
32	26		
			1089 48
553	1365	553	1365
			4848 0

Sta. 26+68 - 4' Lt.
Standard Type 'B' Headwall
R. 15' I-2 @ Headwall 830.15
1-10 Dumped Rock 2 Cu. Yds.
2' F.B. 6" Long
2:1 Side Slopes to 6" Depth
30" Thickness

Earthwork - Full area bk.
Lt. M.L. ah.

150
842.6

150
842.6