


CUYAHOGA & LAKE COUNTIES
 CUY-I-15.91
 LAK-I-0.00

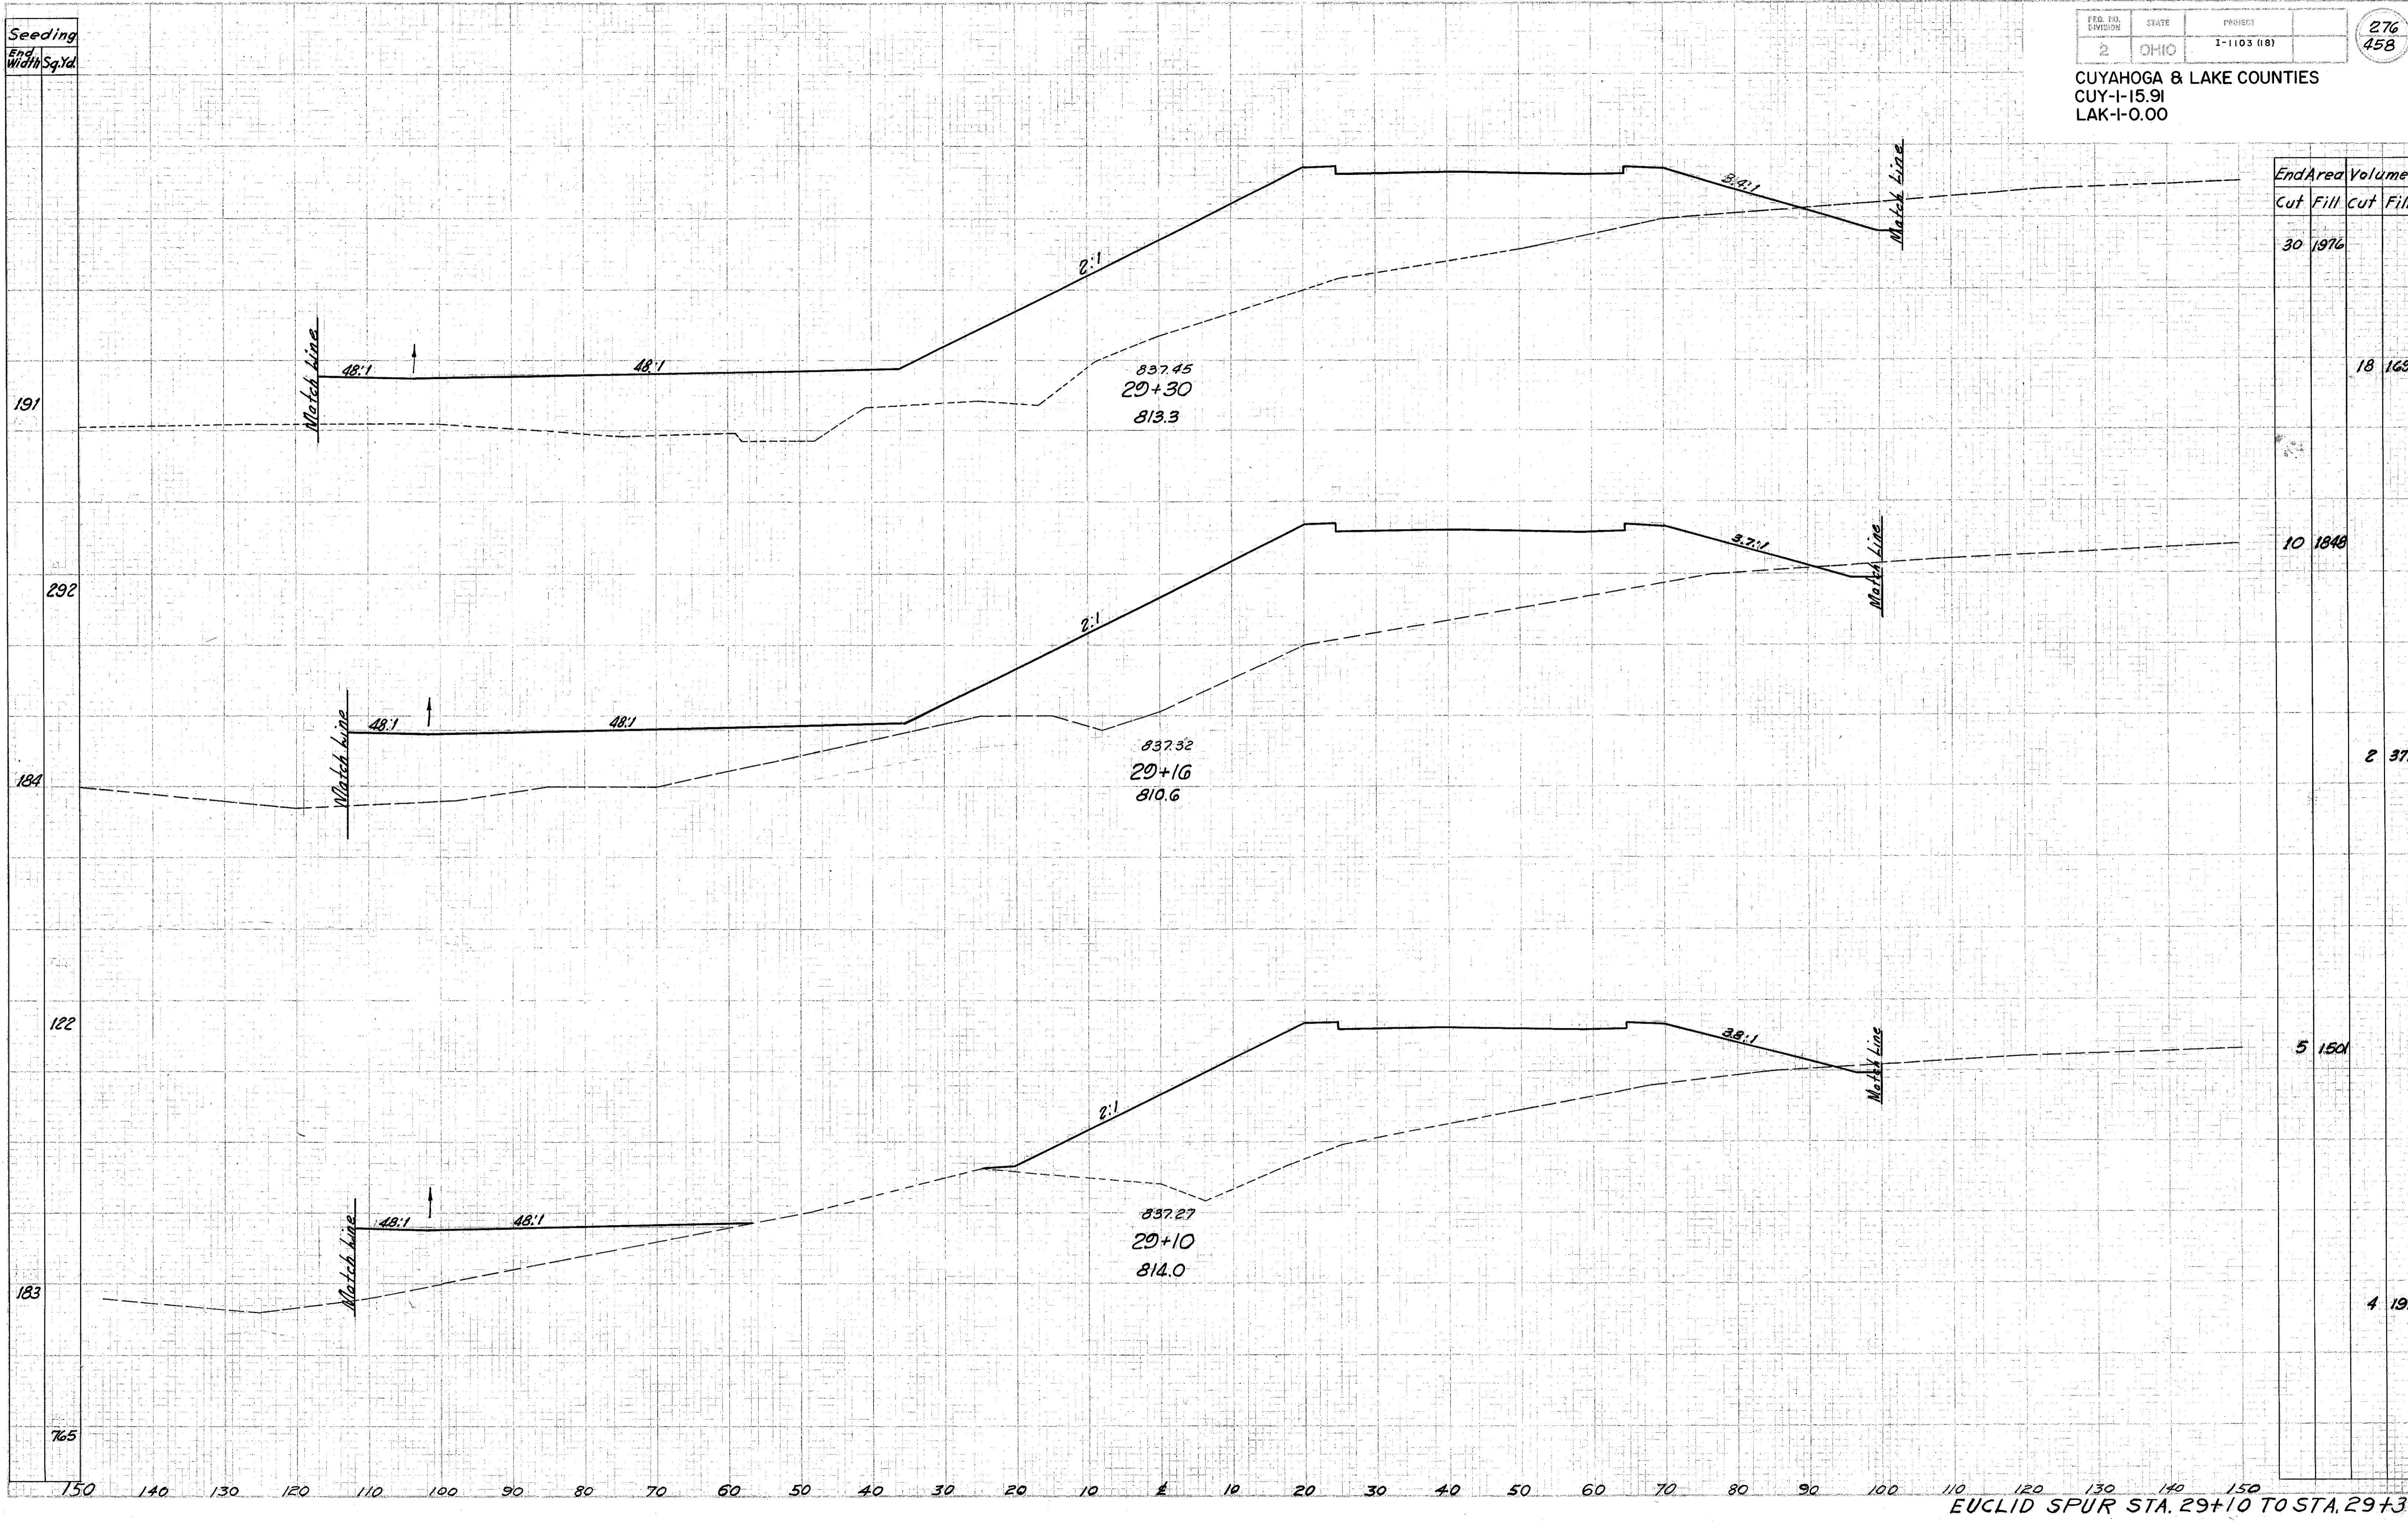

Station	End Area		Volume	
	Cut	Fill	Cut	Fill
30	1976			18 1639
10	1848			2 372
5	1501			4 1972

EUCLID SPUR STA. 29+10 TO STA. 29+30