


Seeding
End
Width Sq.Yd.

FED. RD. DISTRICT	STATE	PROJECT
2	OHIO	I-1103 (16)

277
458

CUYAHOGA & LAKE COUNTIES
CUY-I-15.91
LAK-I-0.00

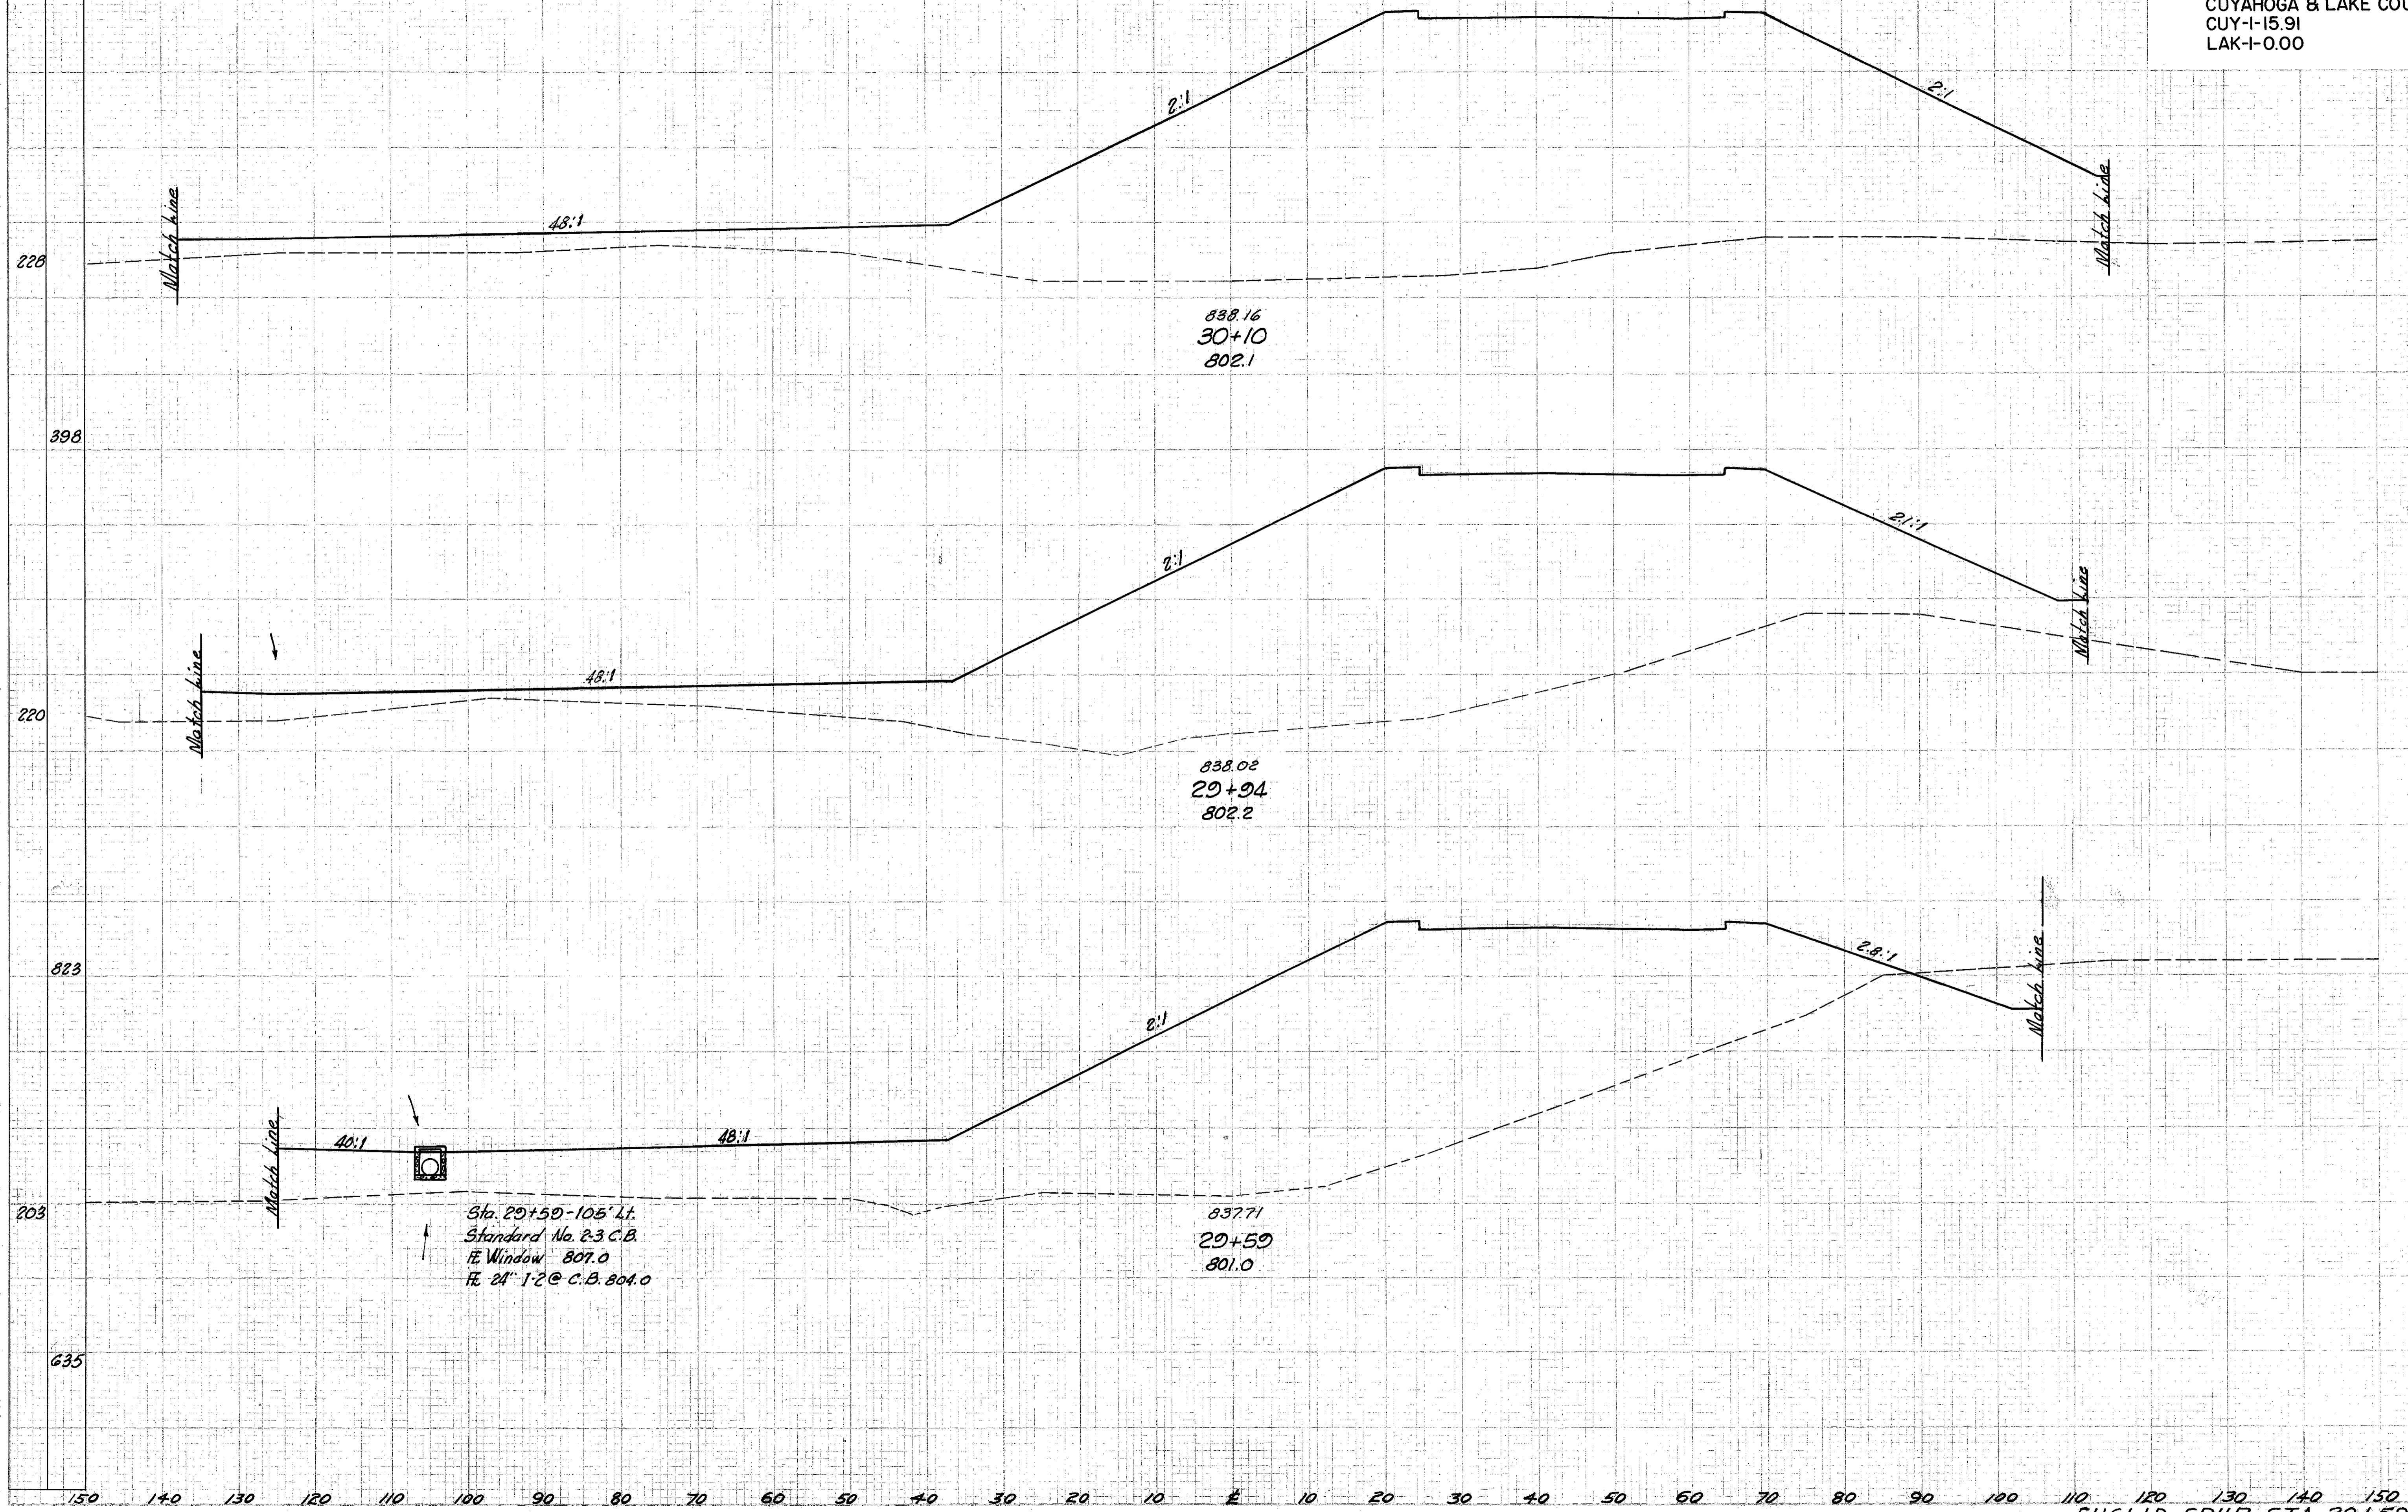

End Area		Volume	
Cut	Fill	Cut	Fill

0	3937	0	2164
0	3363	0	4185
0	3093	16	2722

Sta. 29+59-105' Lt.
Standard No. 23 C.B.
FE Window 807.0
FE 24" 1-2 @ C.B. 804.0

EUCLID SPUR STA. 29+59 TO STA. 30+10