


Seeding  
End  
Width  
Sp. ft.

FED. RD. DIVISION	STATE	PROJECT	
2	OHIO	1-1103 (18)	

278  
458

CUYAHOGA & LAKE COUNTIES  
CUY-1-15.91  
LAK-1-0.00

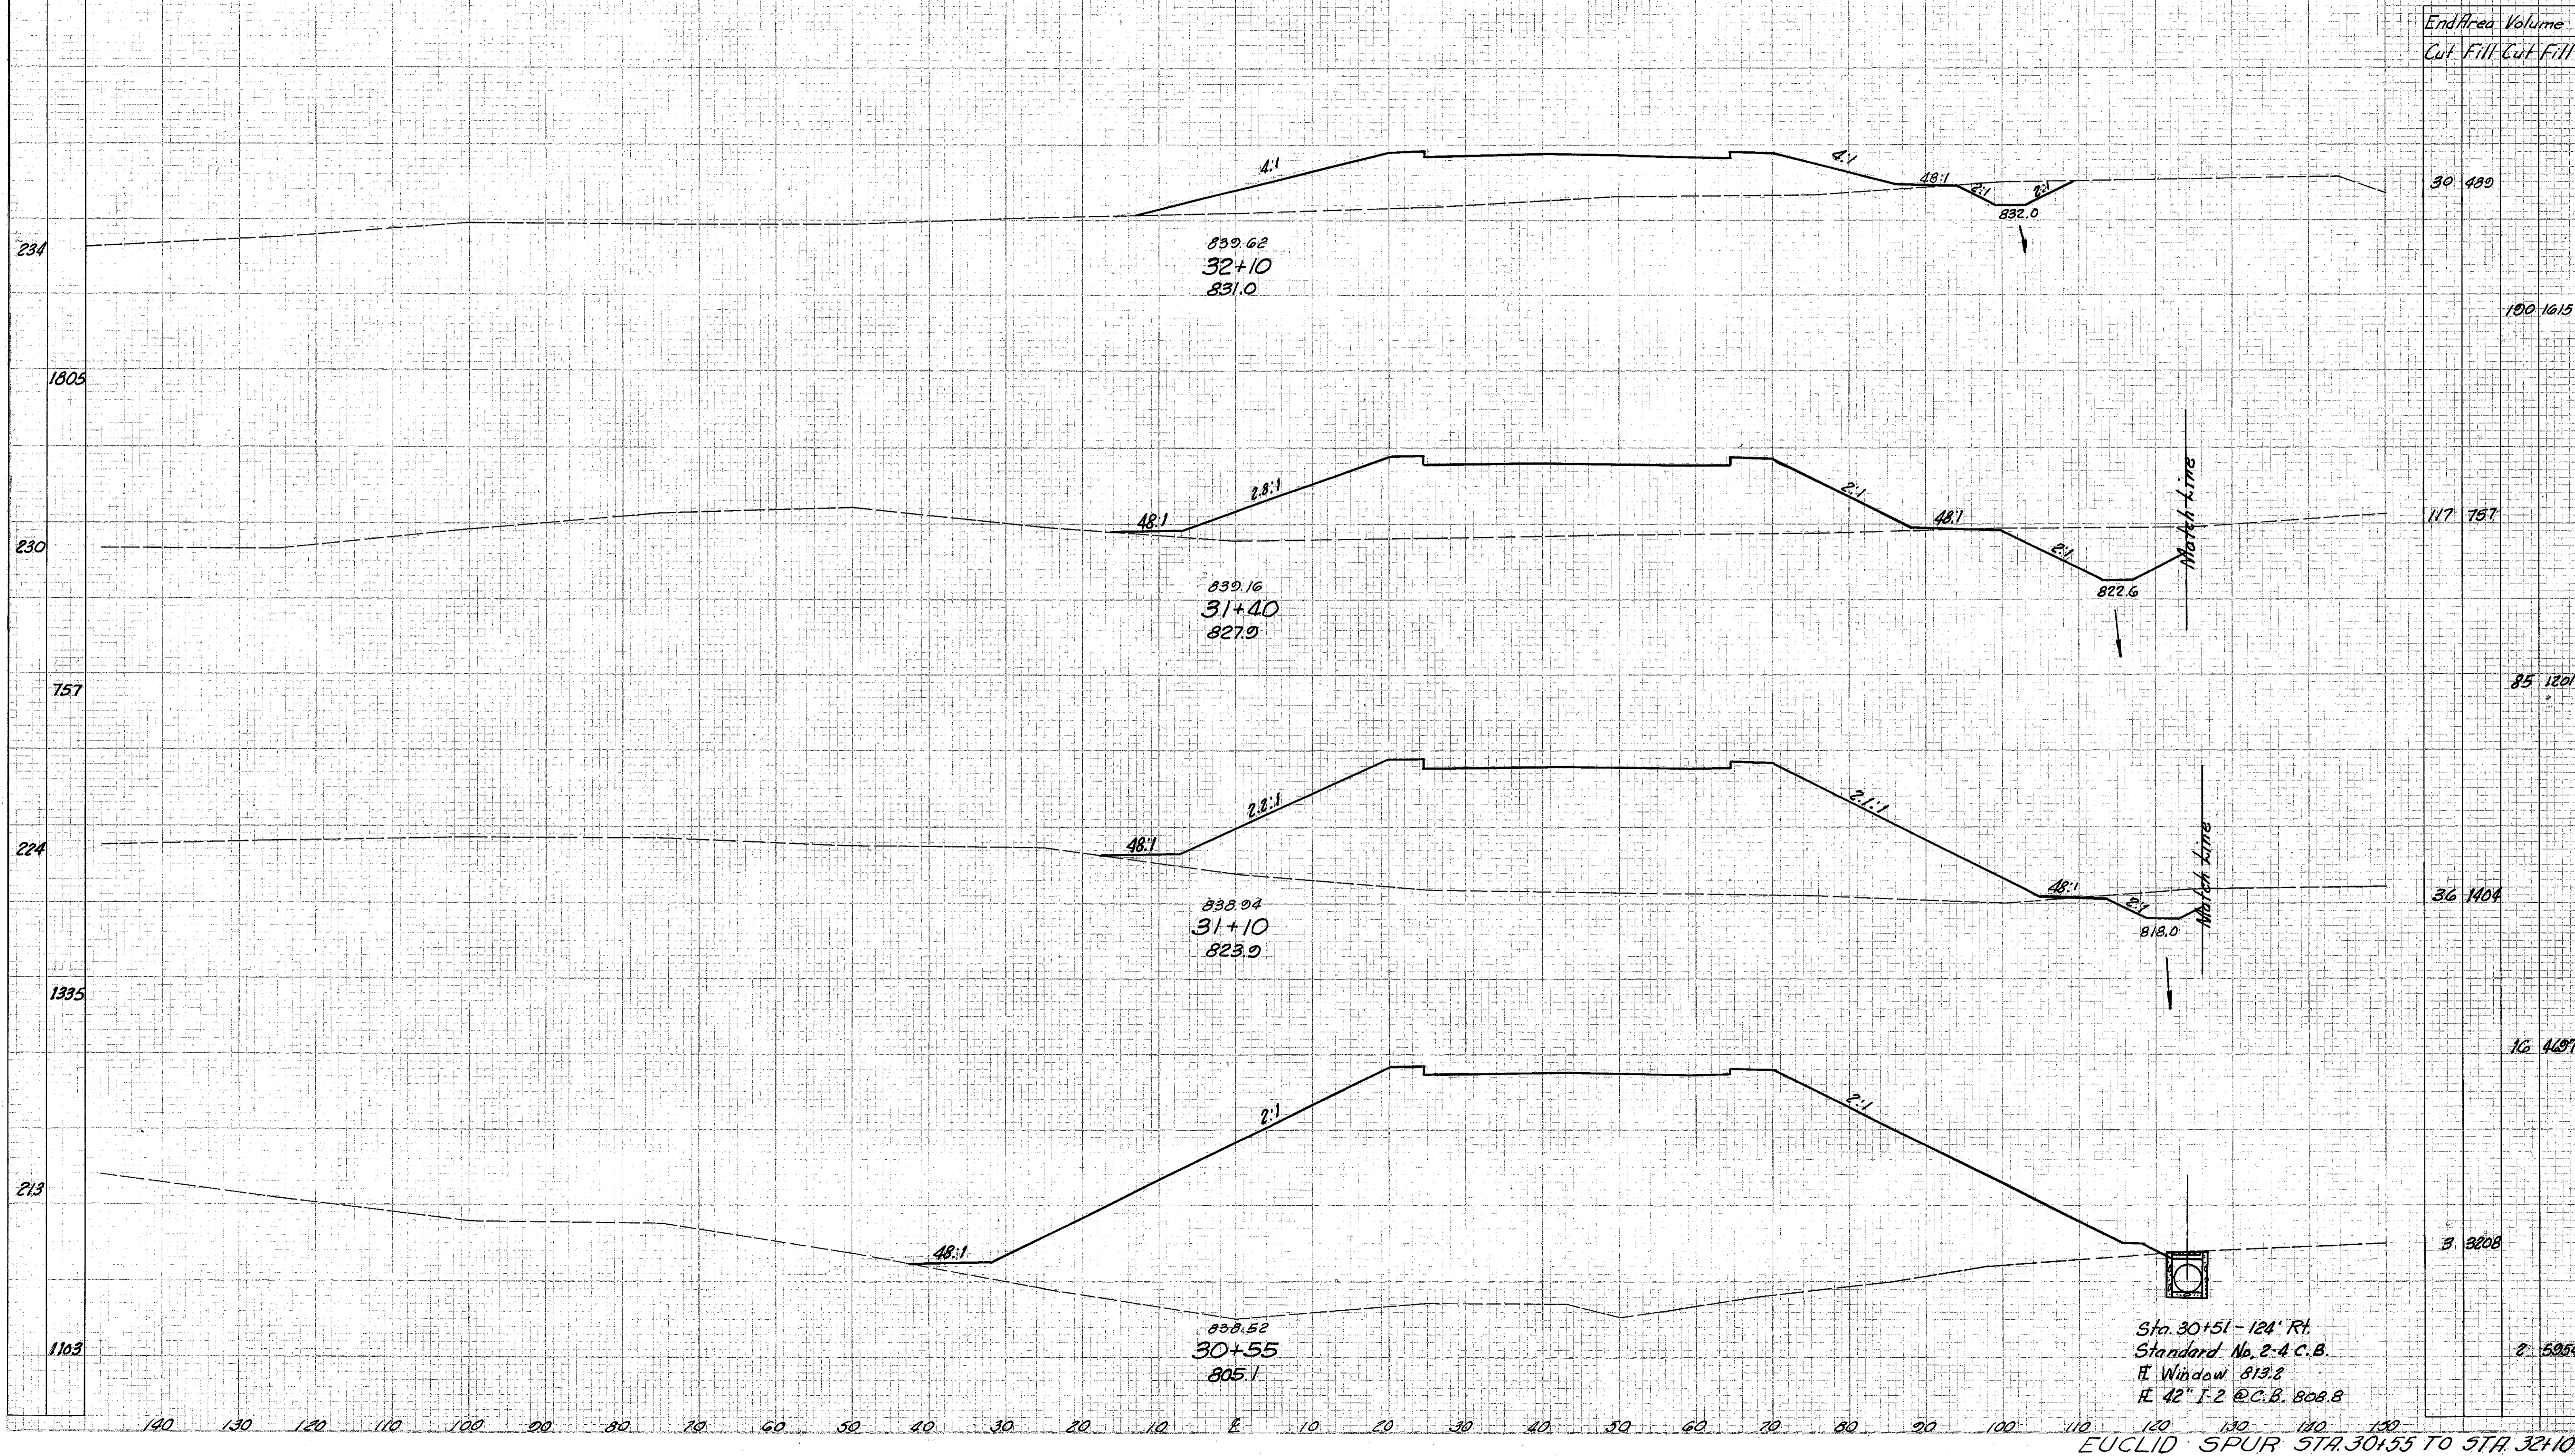

Sta. 30+51 - 124' R.H.  
Standard No. 2-4 C.B.  
H Window 813.2  
H 42" I-2 @ C.B. 808.8

EUCLID SPUR STA. 30+55 TO STA. 32+10