


Seeding  
 End Width Sp. 16

FED. RD. DIVISION	STATE	PROJECT
2	OHIO	I-1103 (18)

279  
458

CUYAHOGA & LAKE COUNTIES  
 CUY-I-15.91  
 LAK-I-0.00

End Area Volume  
 Cut Fill Cut Fill

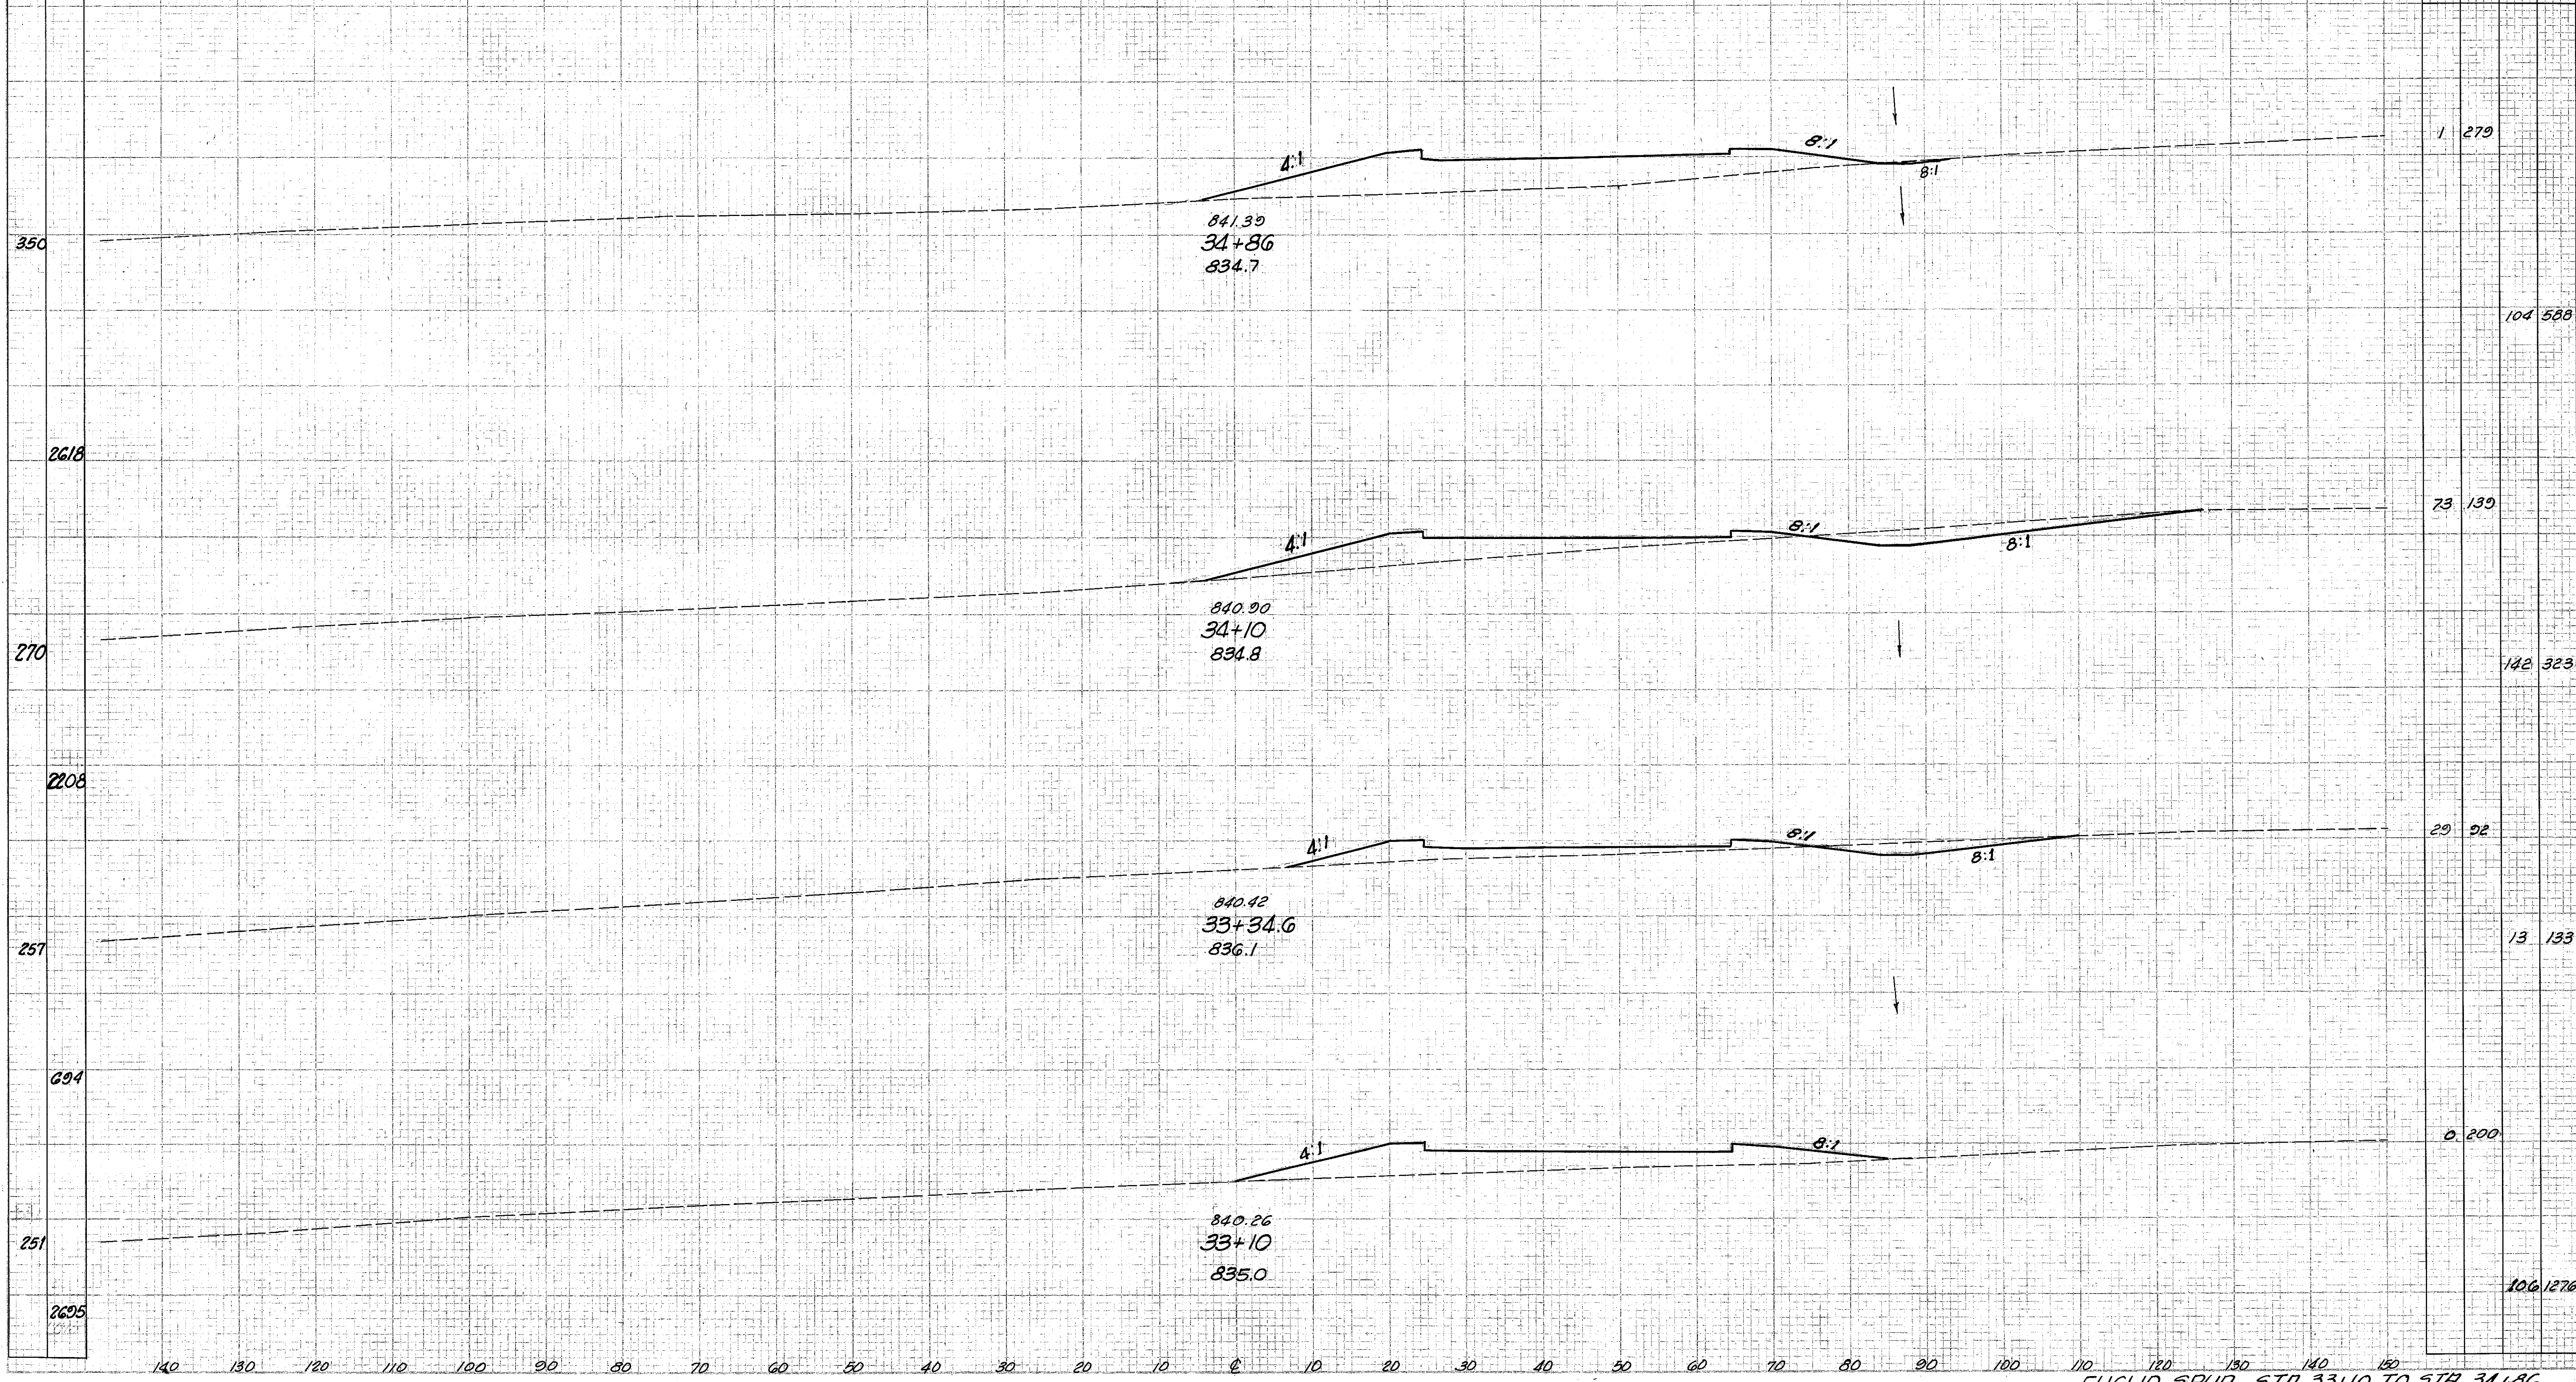

EUCLID SPUR STA. 33+10 TO STA. 34+86