


Seeding
End Width Spd.

FED. RD. DIVISION	STATE	PROJECT
2	OHIO	1-1103 (18)

280
458

CUYAHOGA & LAKE COUNTIES
CUY-I-15.91
LAK-I-0.00

End Area		Volume	
Cut	Fill	Cut	Fill

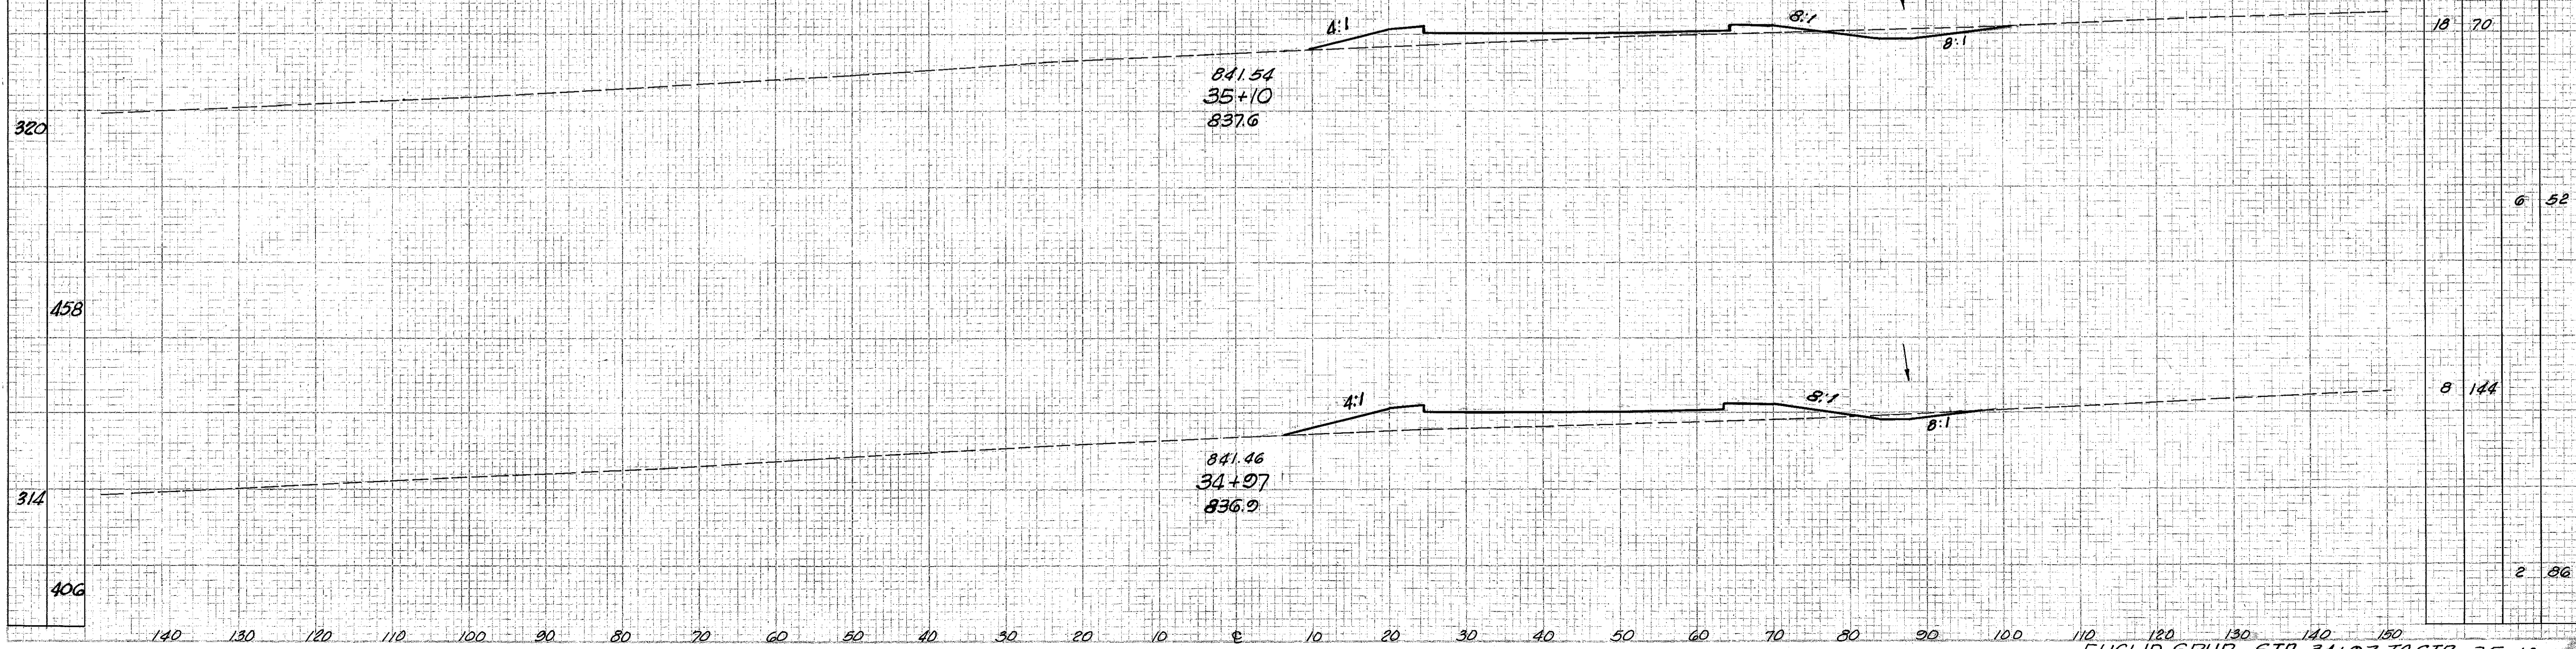

EUCLID SPUR STA. 34+97 TO STA. 35+10