
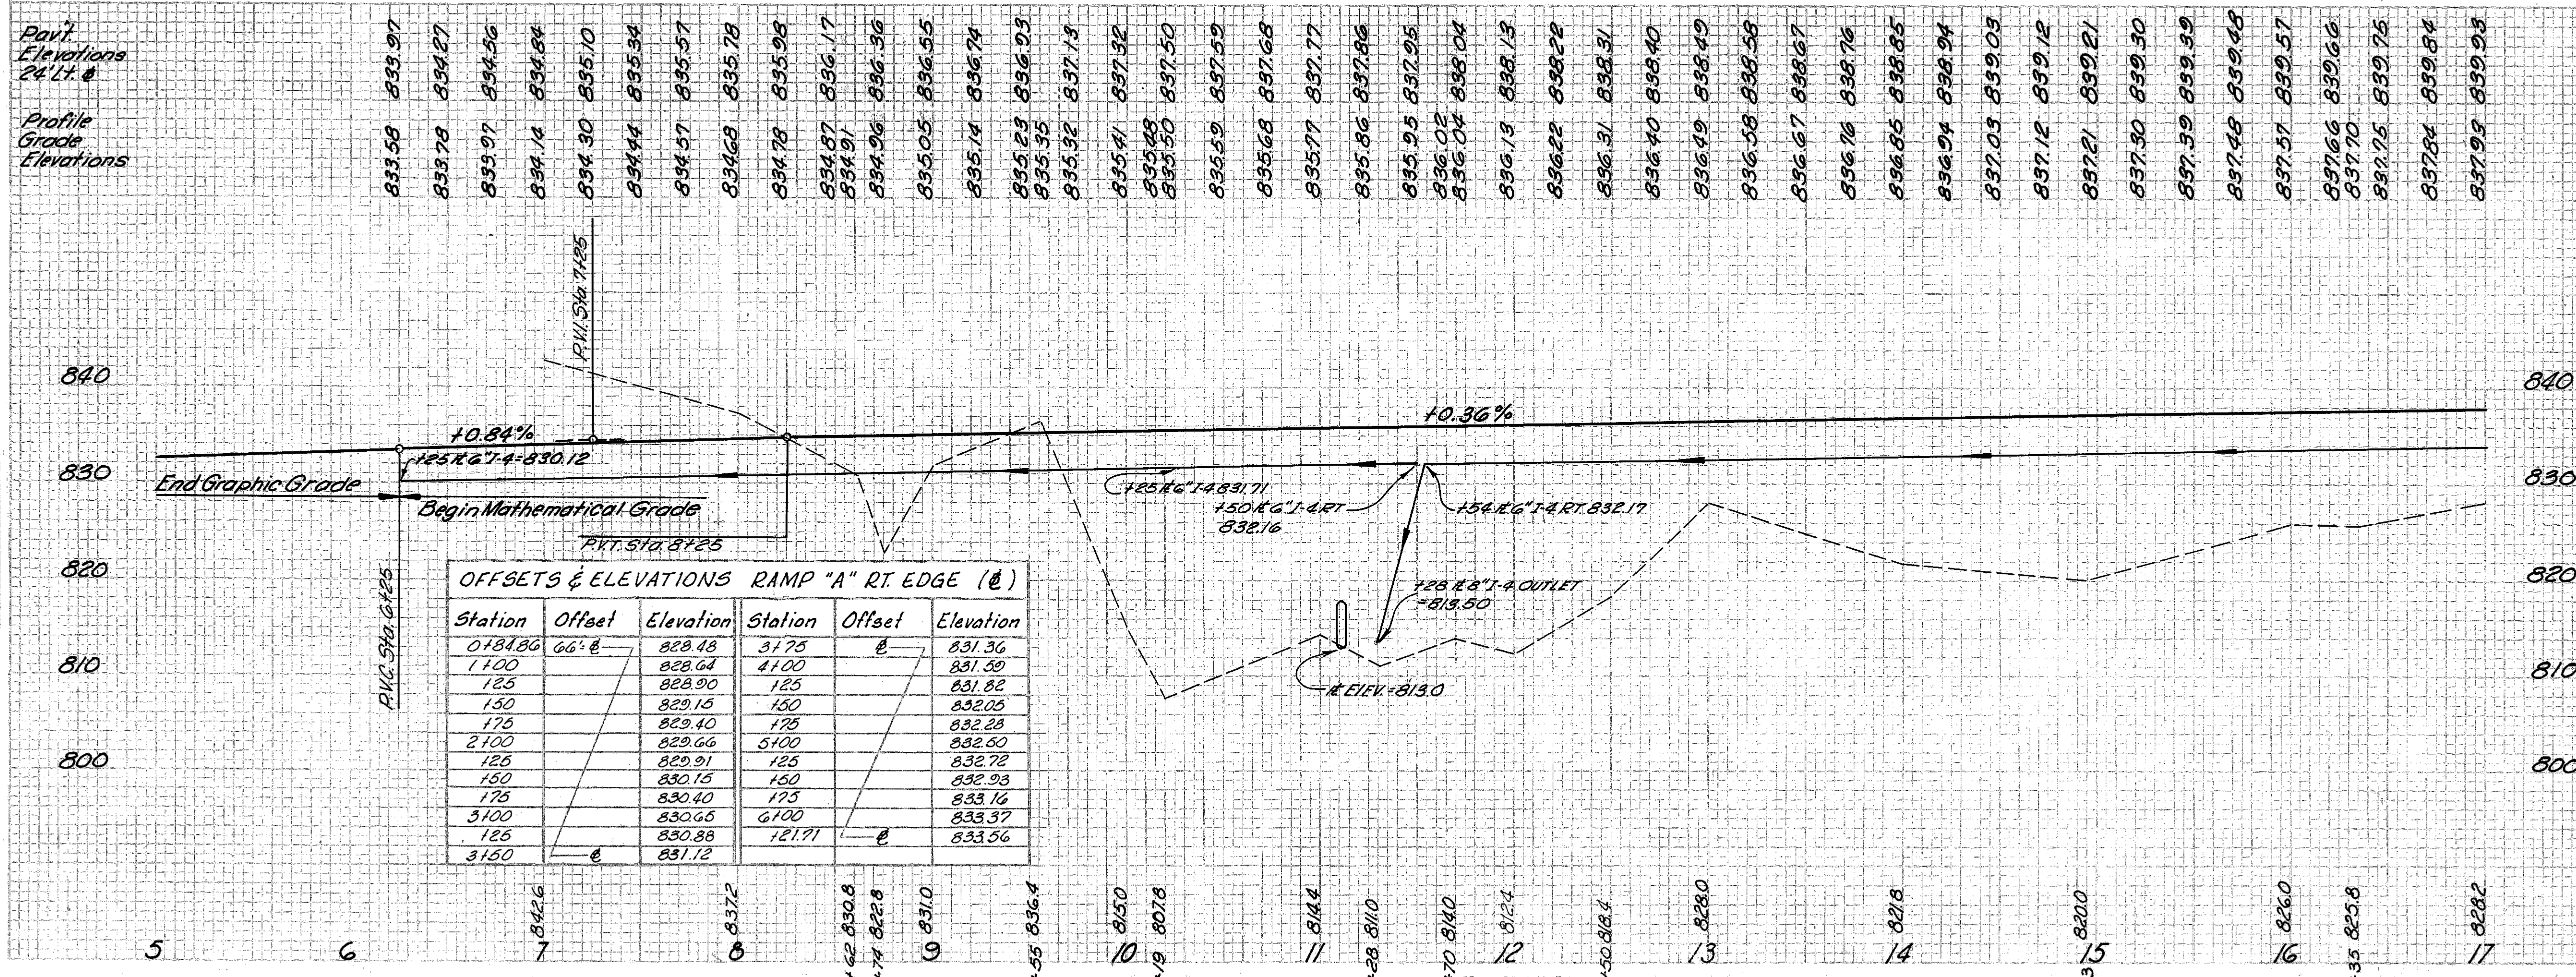


CUYAHOGA & LAKE COUNTIES
CUY-I-15.91
LAK-I-0.00

ROADWAY & PAVEMENT					
Ref. No.	Station		I-15 Side Guard Rail Dwg. No. 2A Lin. Ft.	I-12 Conc. Curb Type 2-A Lin. Ft.	I-21 Conc. Med. Pk. Type 1 Sq. Yds.
	From	To			
1-R	9+00.68	17+00	Lt.	821.64	
2-R	10+00	16+86.88	Rt.	650.00	
1-P	6+20	6+61	Lt.		28
2-P	6+19	7+47	Lt.		276
Totals:				1471.64	28

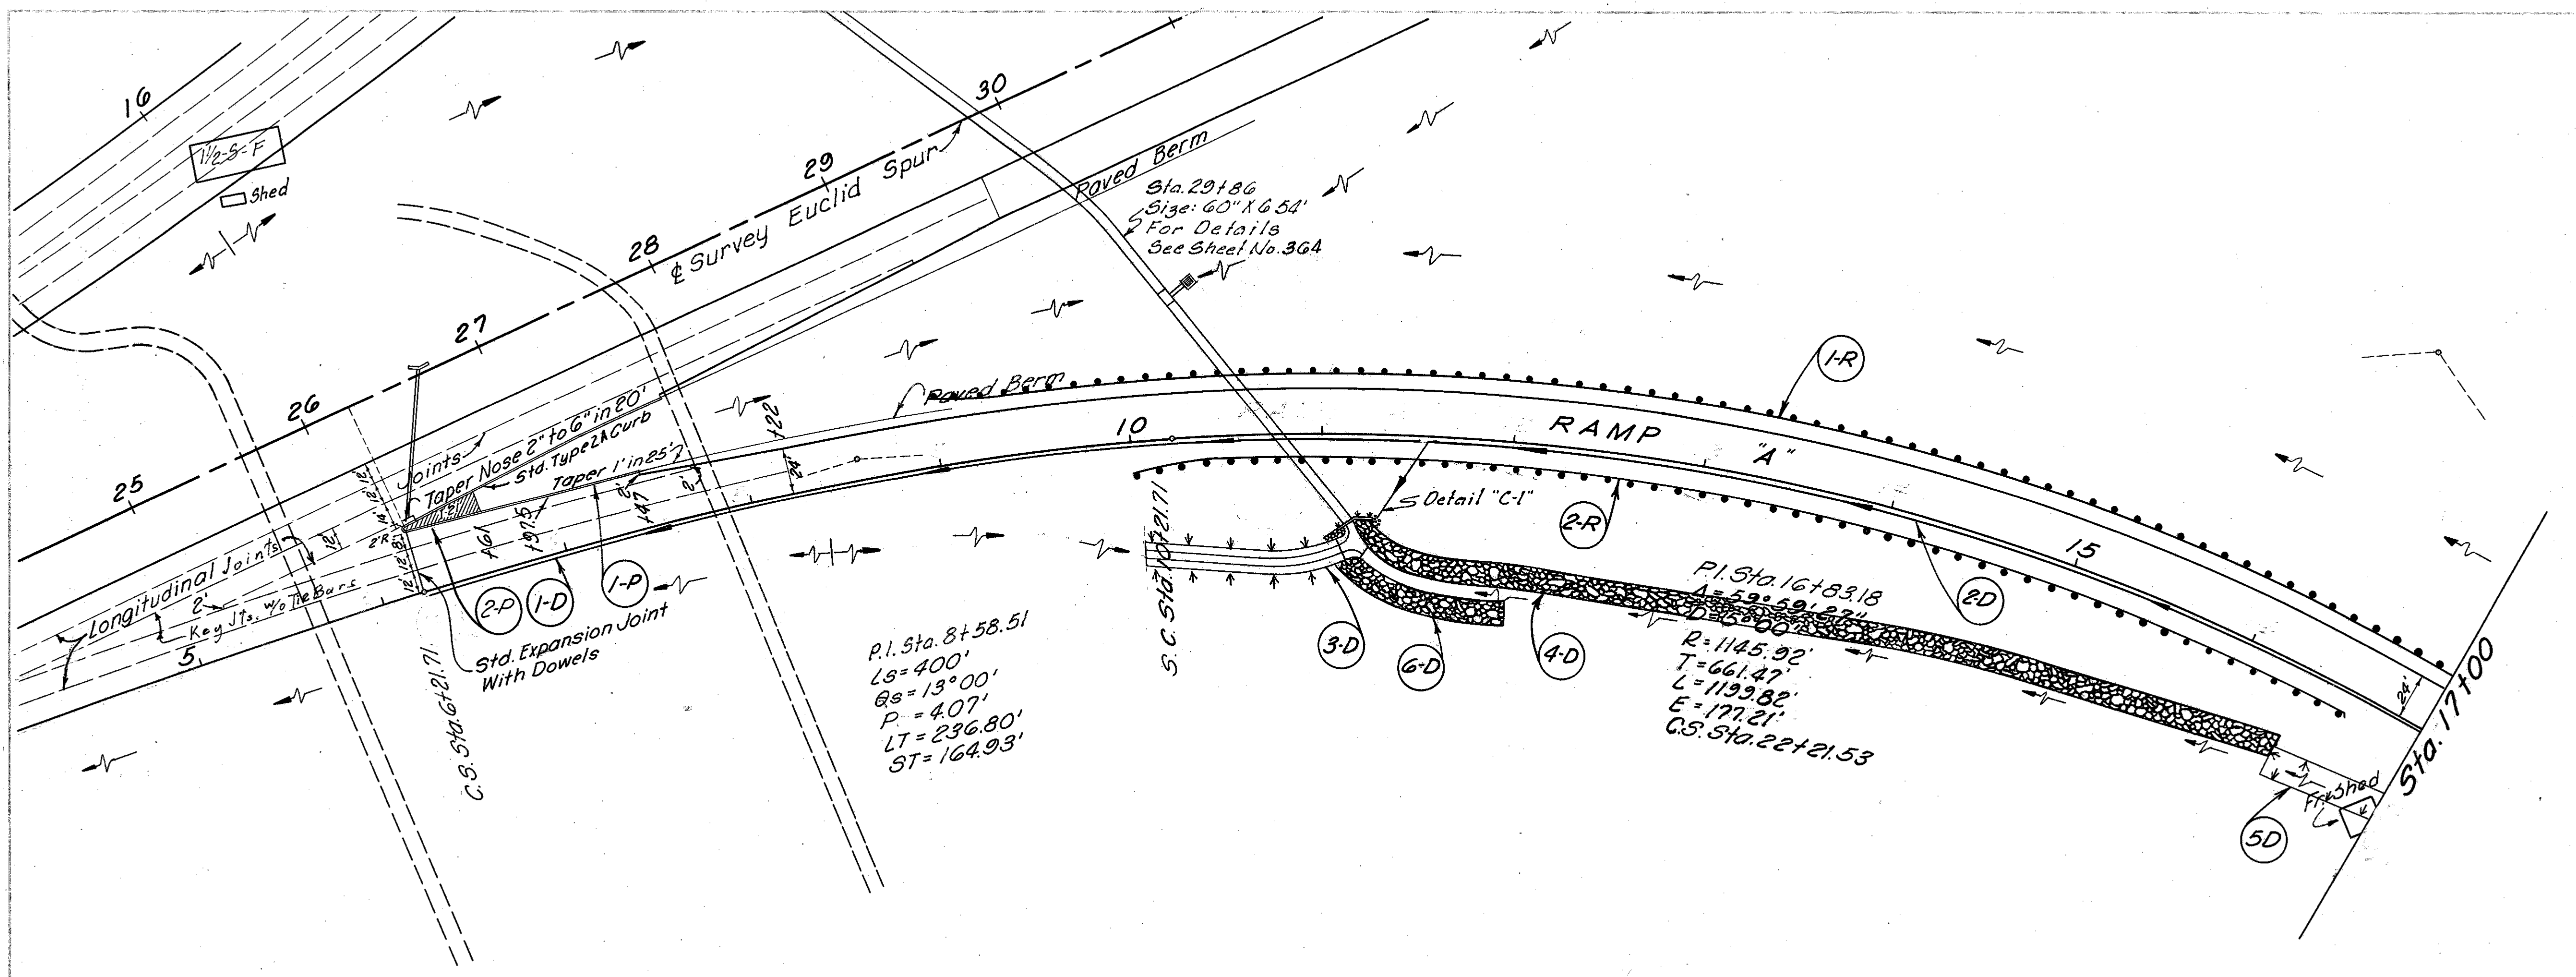

DRAINAGE	Structure	Side	Station	From	To	Band		No. of Structures	No. of Aggregates
						Each	6" 60"		
I-4	Underdrain	Side	Station	From	To	Band		No. of Structures	No. of Aggregates
						Each	6" 60"		
I-5	Pipe Underdrain	Side	Station	From	To	Band		No. of Structures	No. of Aggregates
						Each	6" 60"		
I-10	Dumped Rock	Side	Station	From	To	Band		No. of Structures	No. of Aggregates
						Each	6" 60"		
I-11	Type I Modified	Side	Station	From	To	Band		No. of Structures	No. of Aggregates
						Each	6" 60"		
I-14	Sodding	Side	Station	From	To	Band		No. of Structures	No. of Aggregates
						Each	6" 60"		
I-21	Conc. Med. Pk.	Side	Station	From	To	Band		No. of Structures	No. of Aggregates
						Each	6" 60"		
Totals:									

MICHAEL BAKER JR., CONSULTING ENGINEERS
 ROCHESTER, PENNSYLVANIA

STATE OF OHIO
DEPARTMENT OF HIGHWAYS
 STATE HIGHWAY NO. 1
 C-42

EUCLID SPUR INTERCHANGE RAMP "A"
 STA. 5+00 TO STA. 17+00

Designed	Drawn	Traced	Checked	Reviewed	Date	Revised
H. V.	A. H.	A. G.	L. I.			