


Seeding
End
Width Sq. Ft.

FED. RD. DISTRICT	STATE	PROJECT
2	OHIO	I-1103 (18)

283
458

CUYAHOGA & LAKE COUNTIES
CUY-I-15.91
LAK-I-0.00

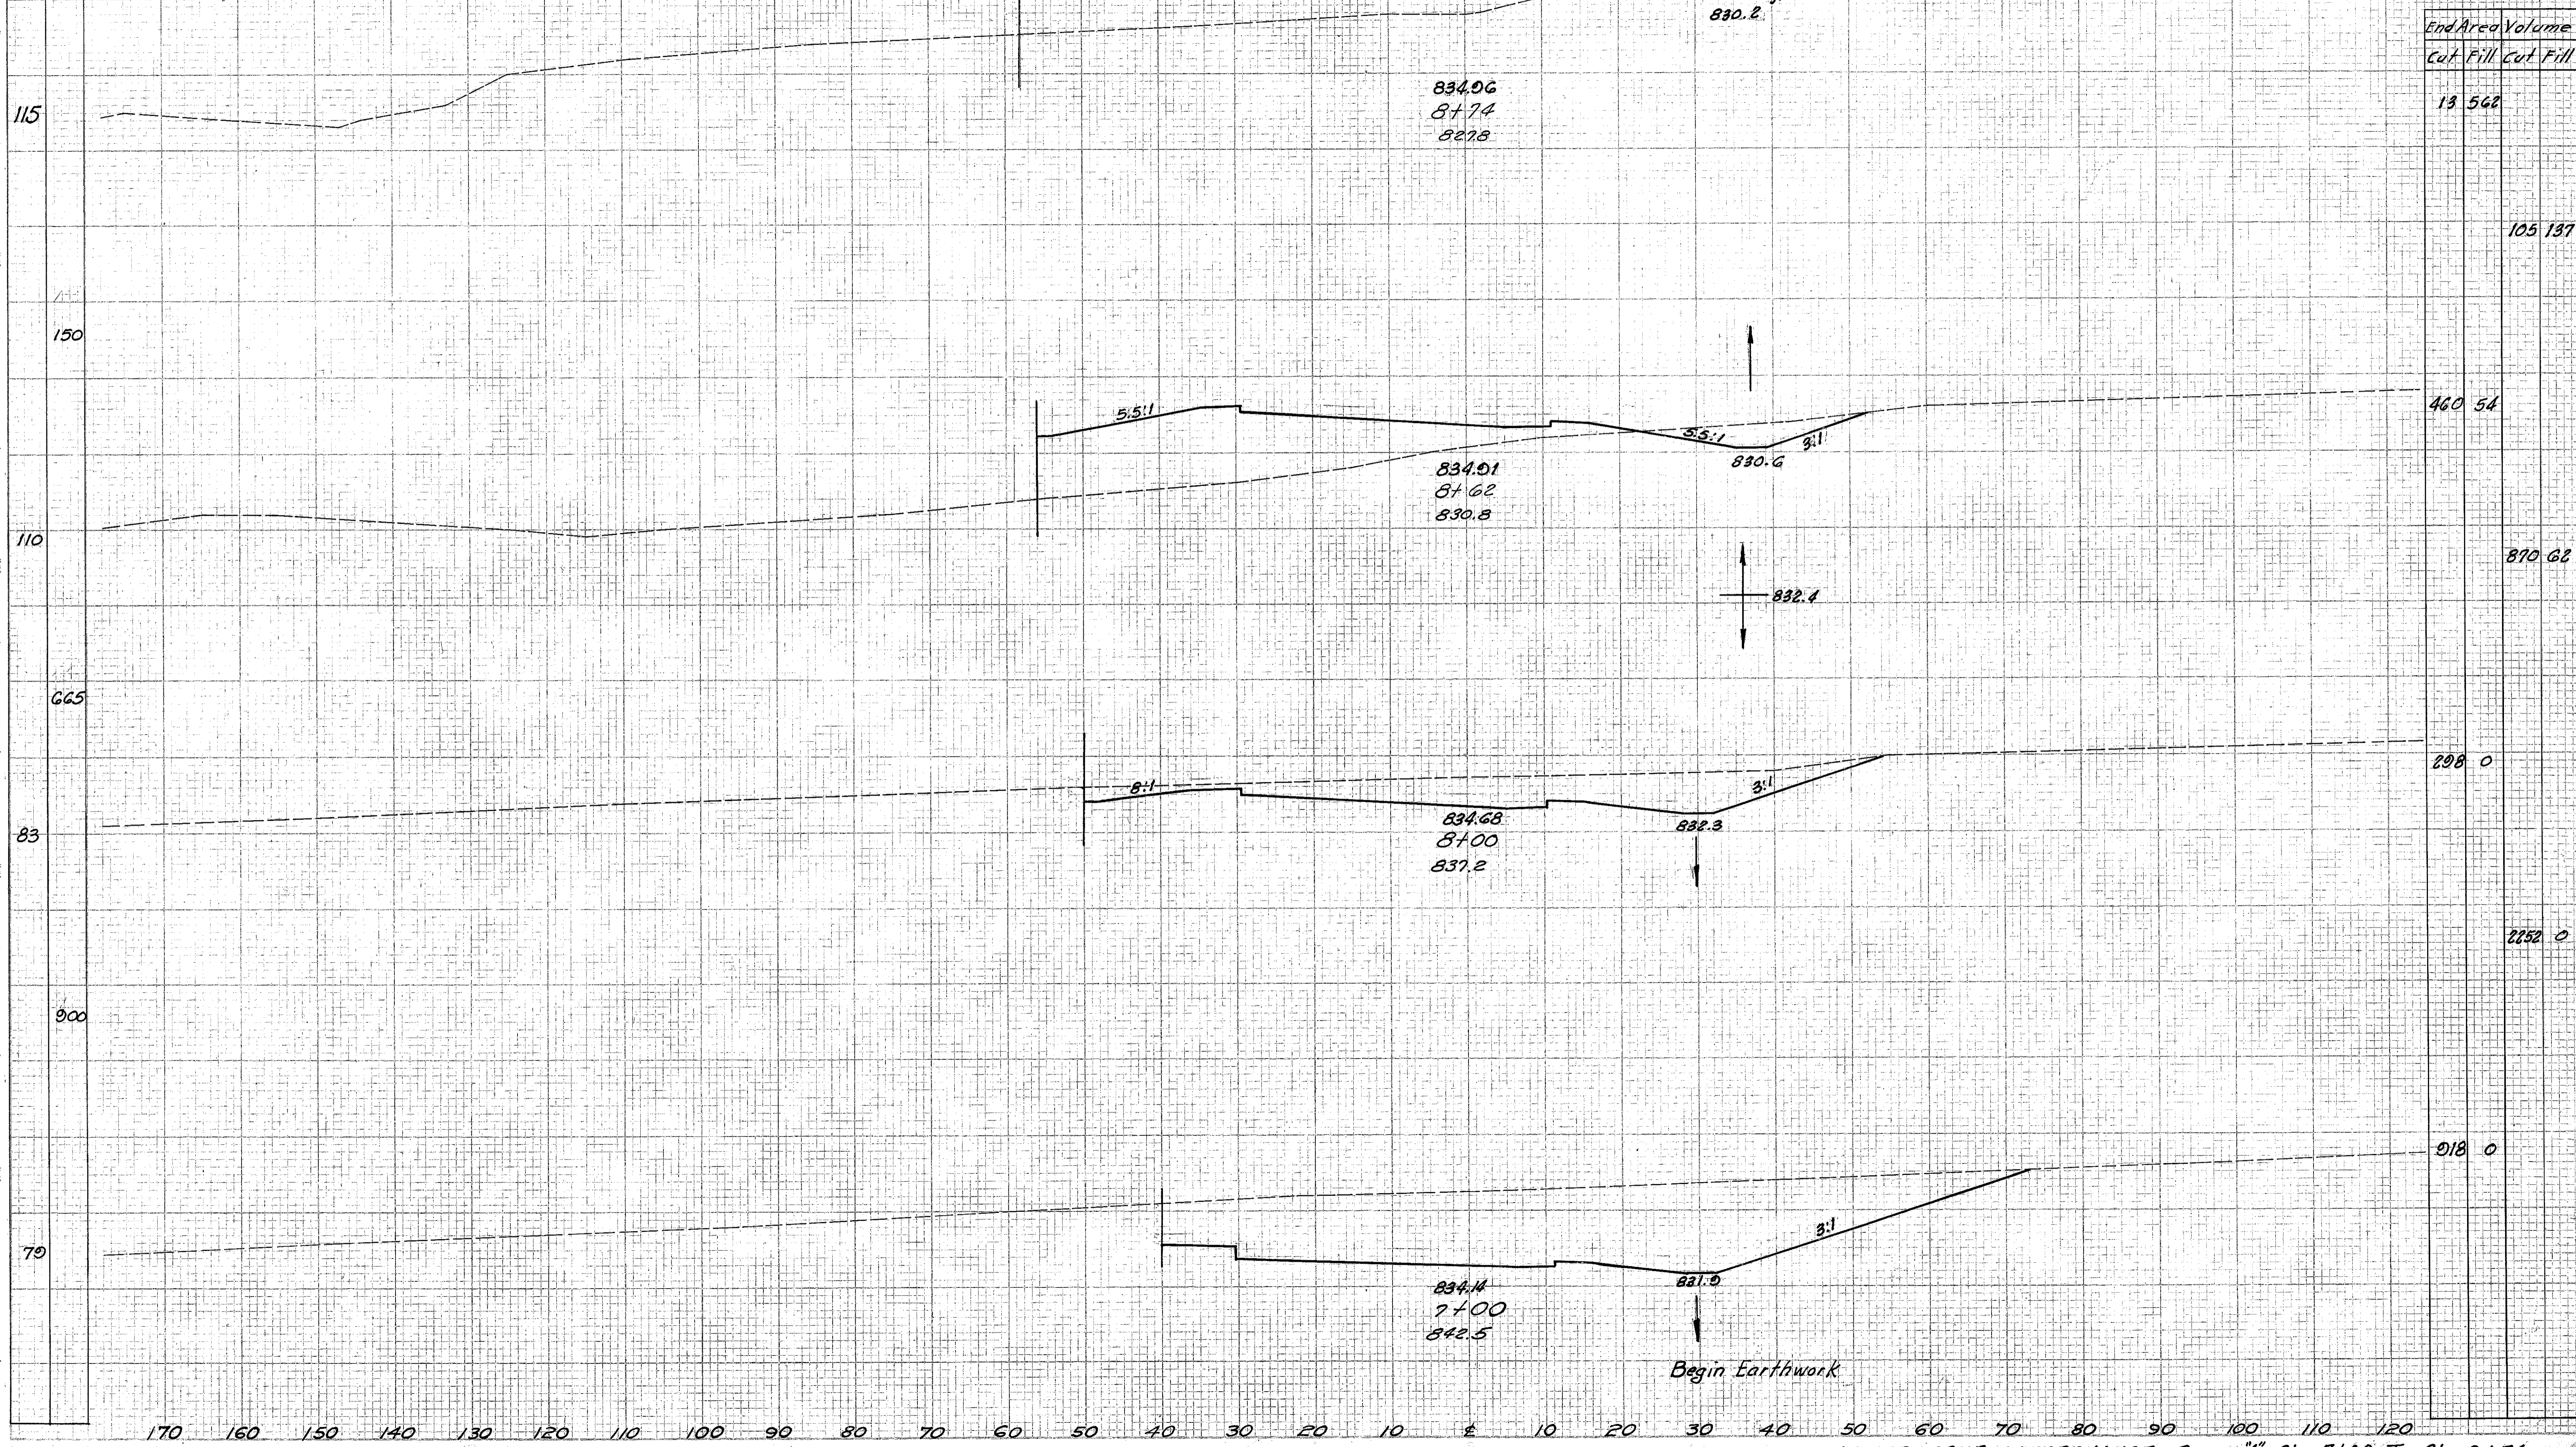

Begin Earthwork

EUCLID SPIUR INTERCHANGE - Ramp "A" Sta. 7+00 To Sta. 8+74