



Seeding
End Width SqYd.

FED. RD. DIVISION	STATE	PROJECT	284 458
2	OHIO	1-1103 (18)	

CUYAHOGA & LAKE COUNTIES
CUY-1-15.91
LAK-1-0.00

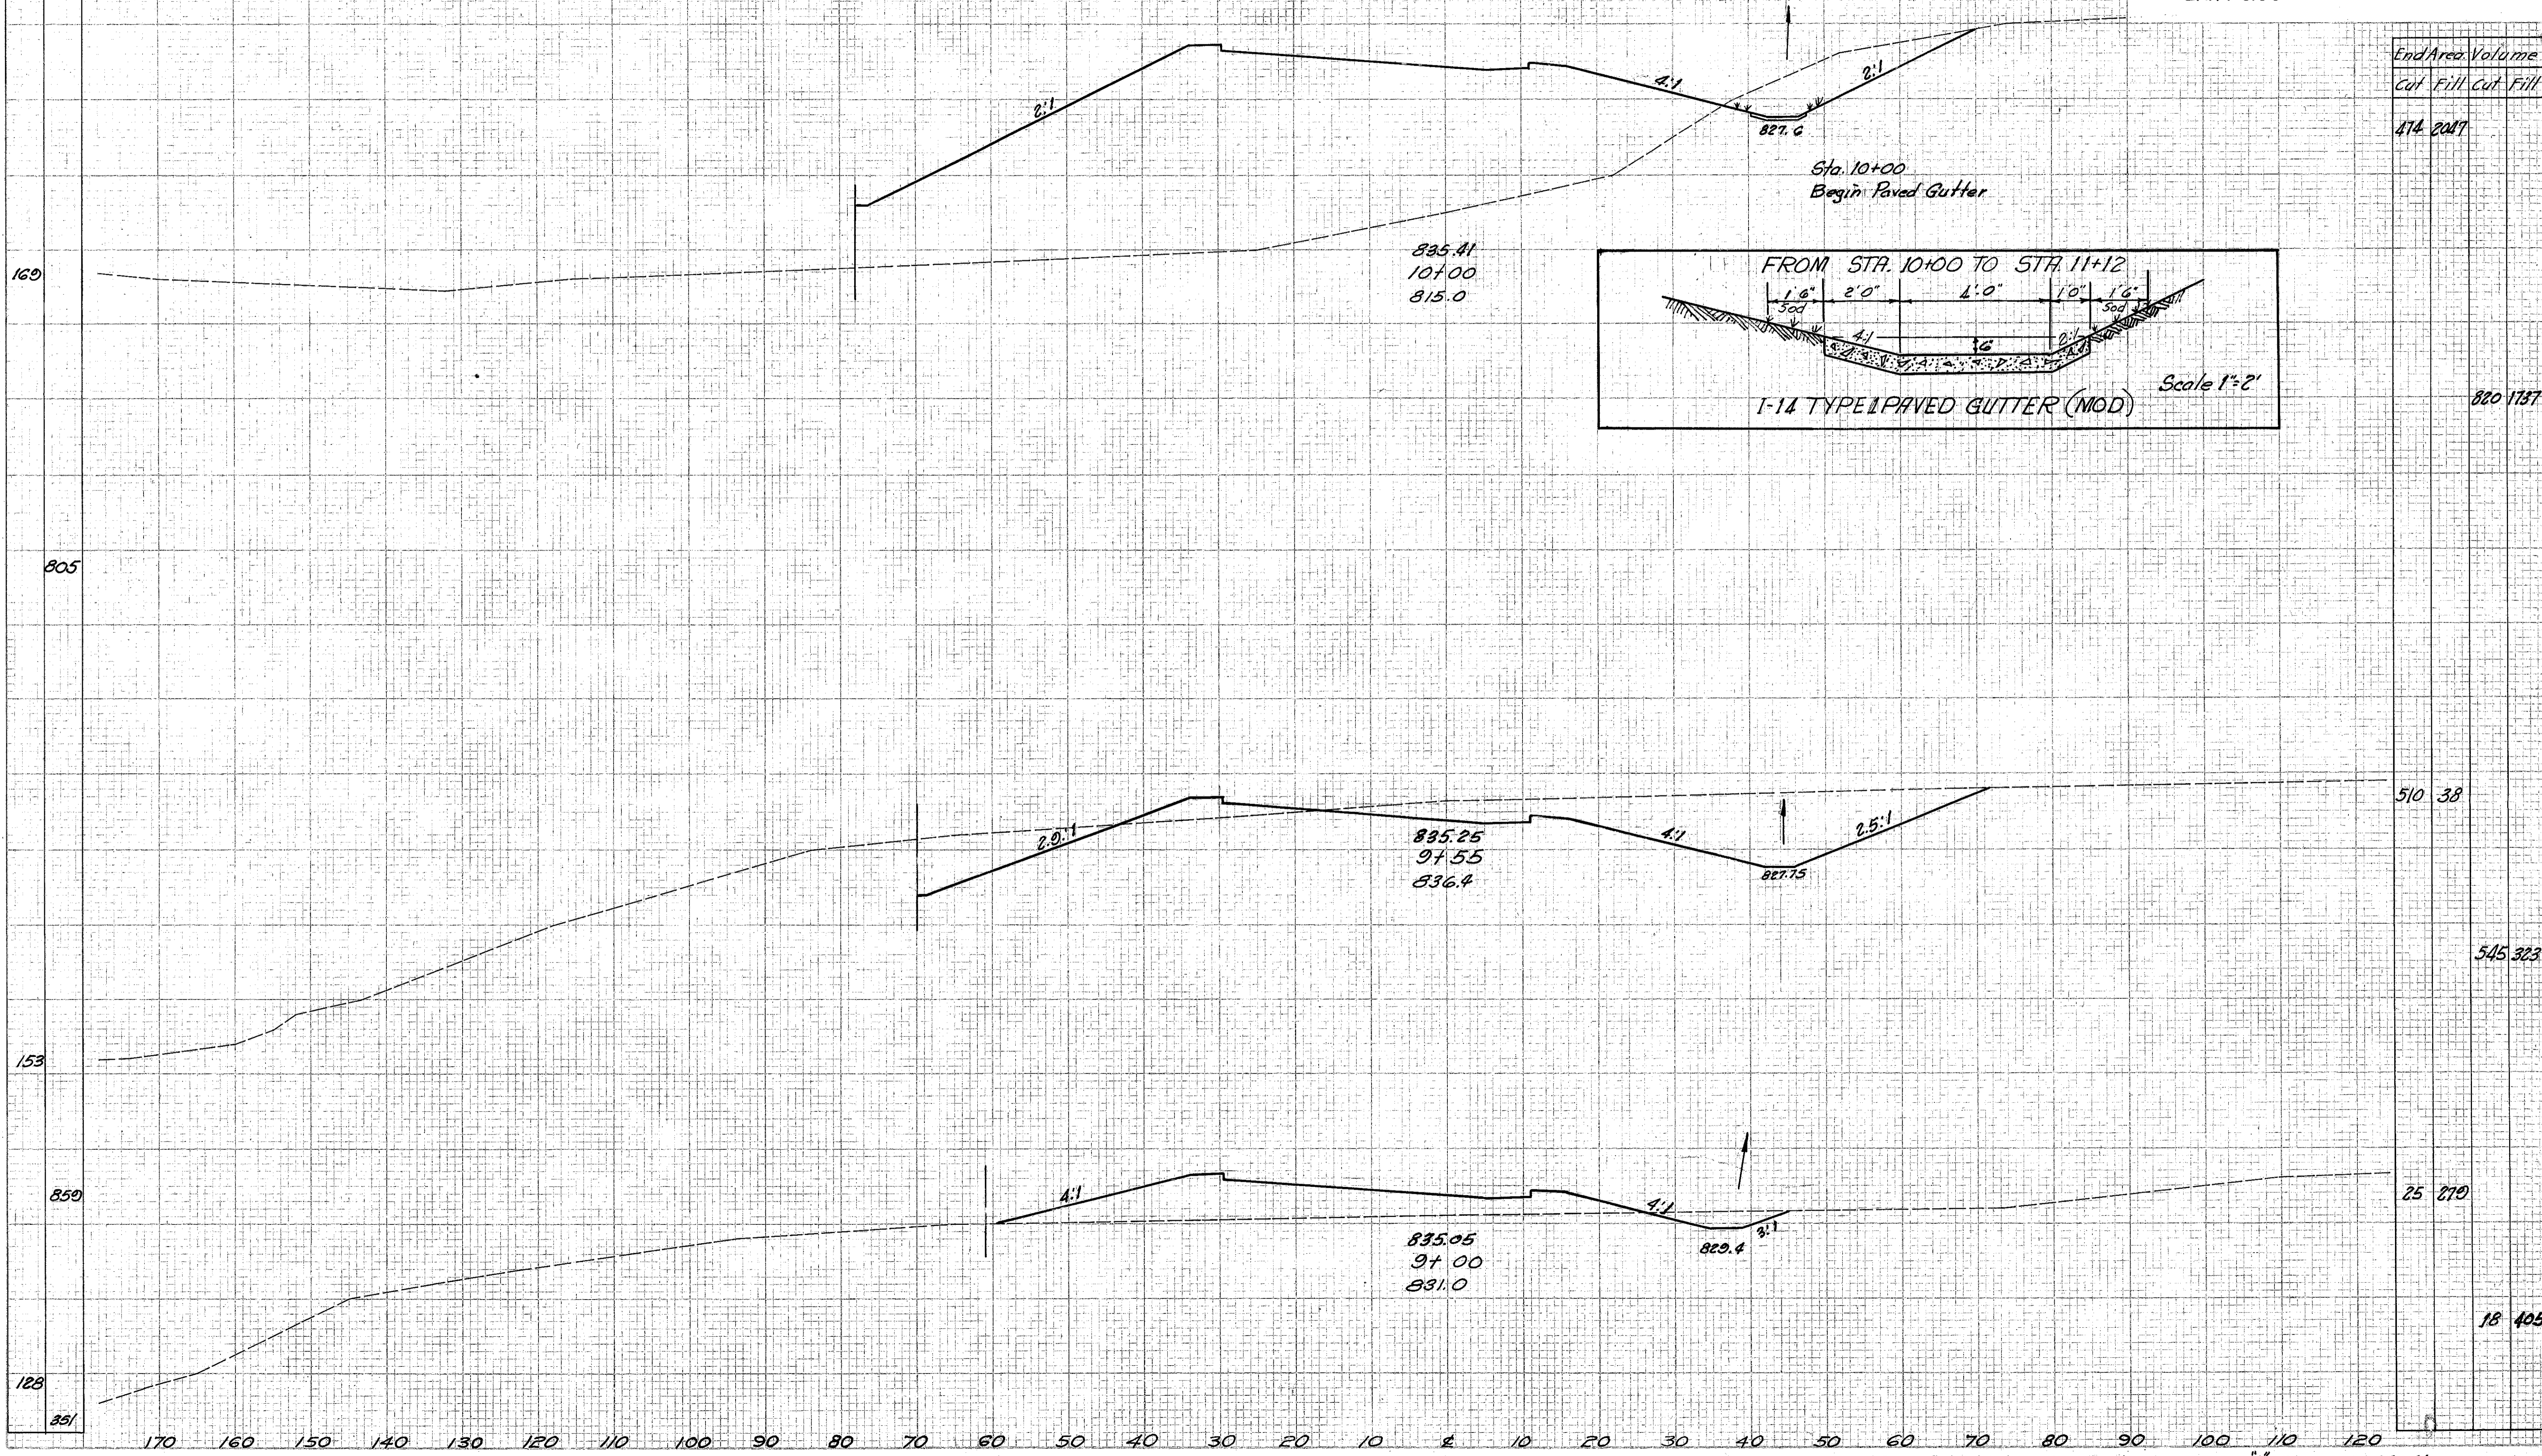

End Area	Volume
Cut	Fill
474	2017

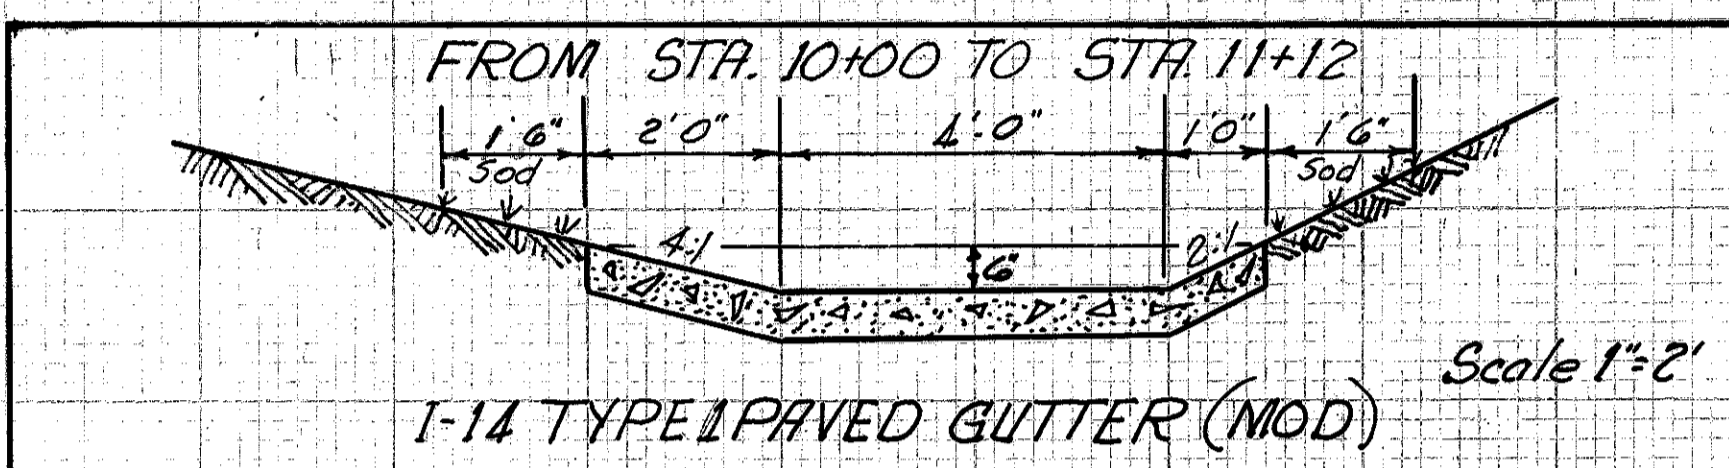

820 1137

510	38
545	323

25	270
18	405

EUCLID SPUR INTERCHANGE - Ramp A Sta. 9+00 To Sta. 10+00