


Seeding  
End  
Width SqYd.

REG. NO. DIVISION	STATE	PROJECT
2	OHIO	I-1103 (18)

285  
458

CUYAHOGA & LAKE COUNTIES  
CUY-I-15.91  
LAK-I-0.00

End Area Volume  
Cut Fill Cut Fill

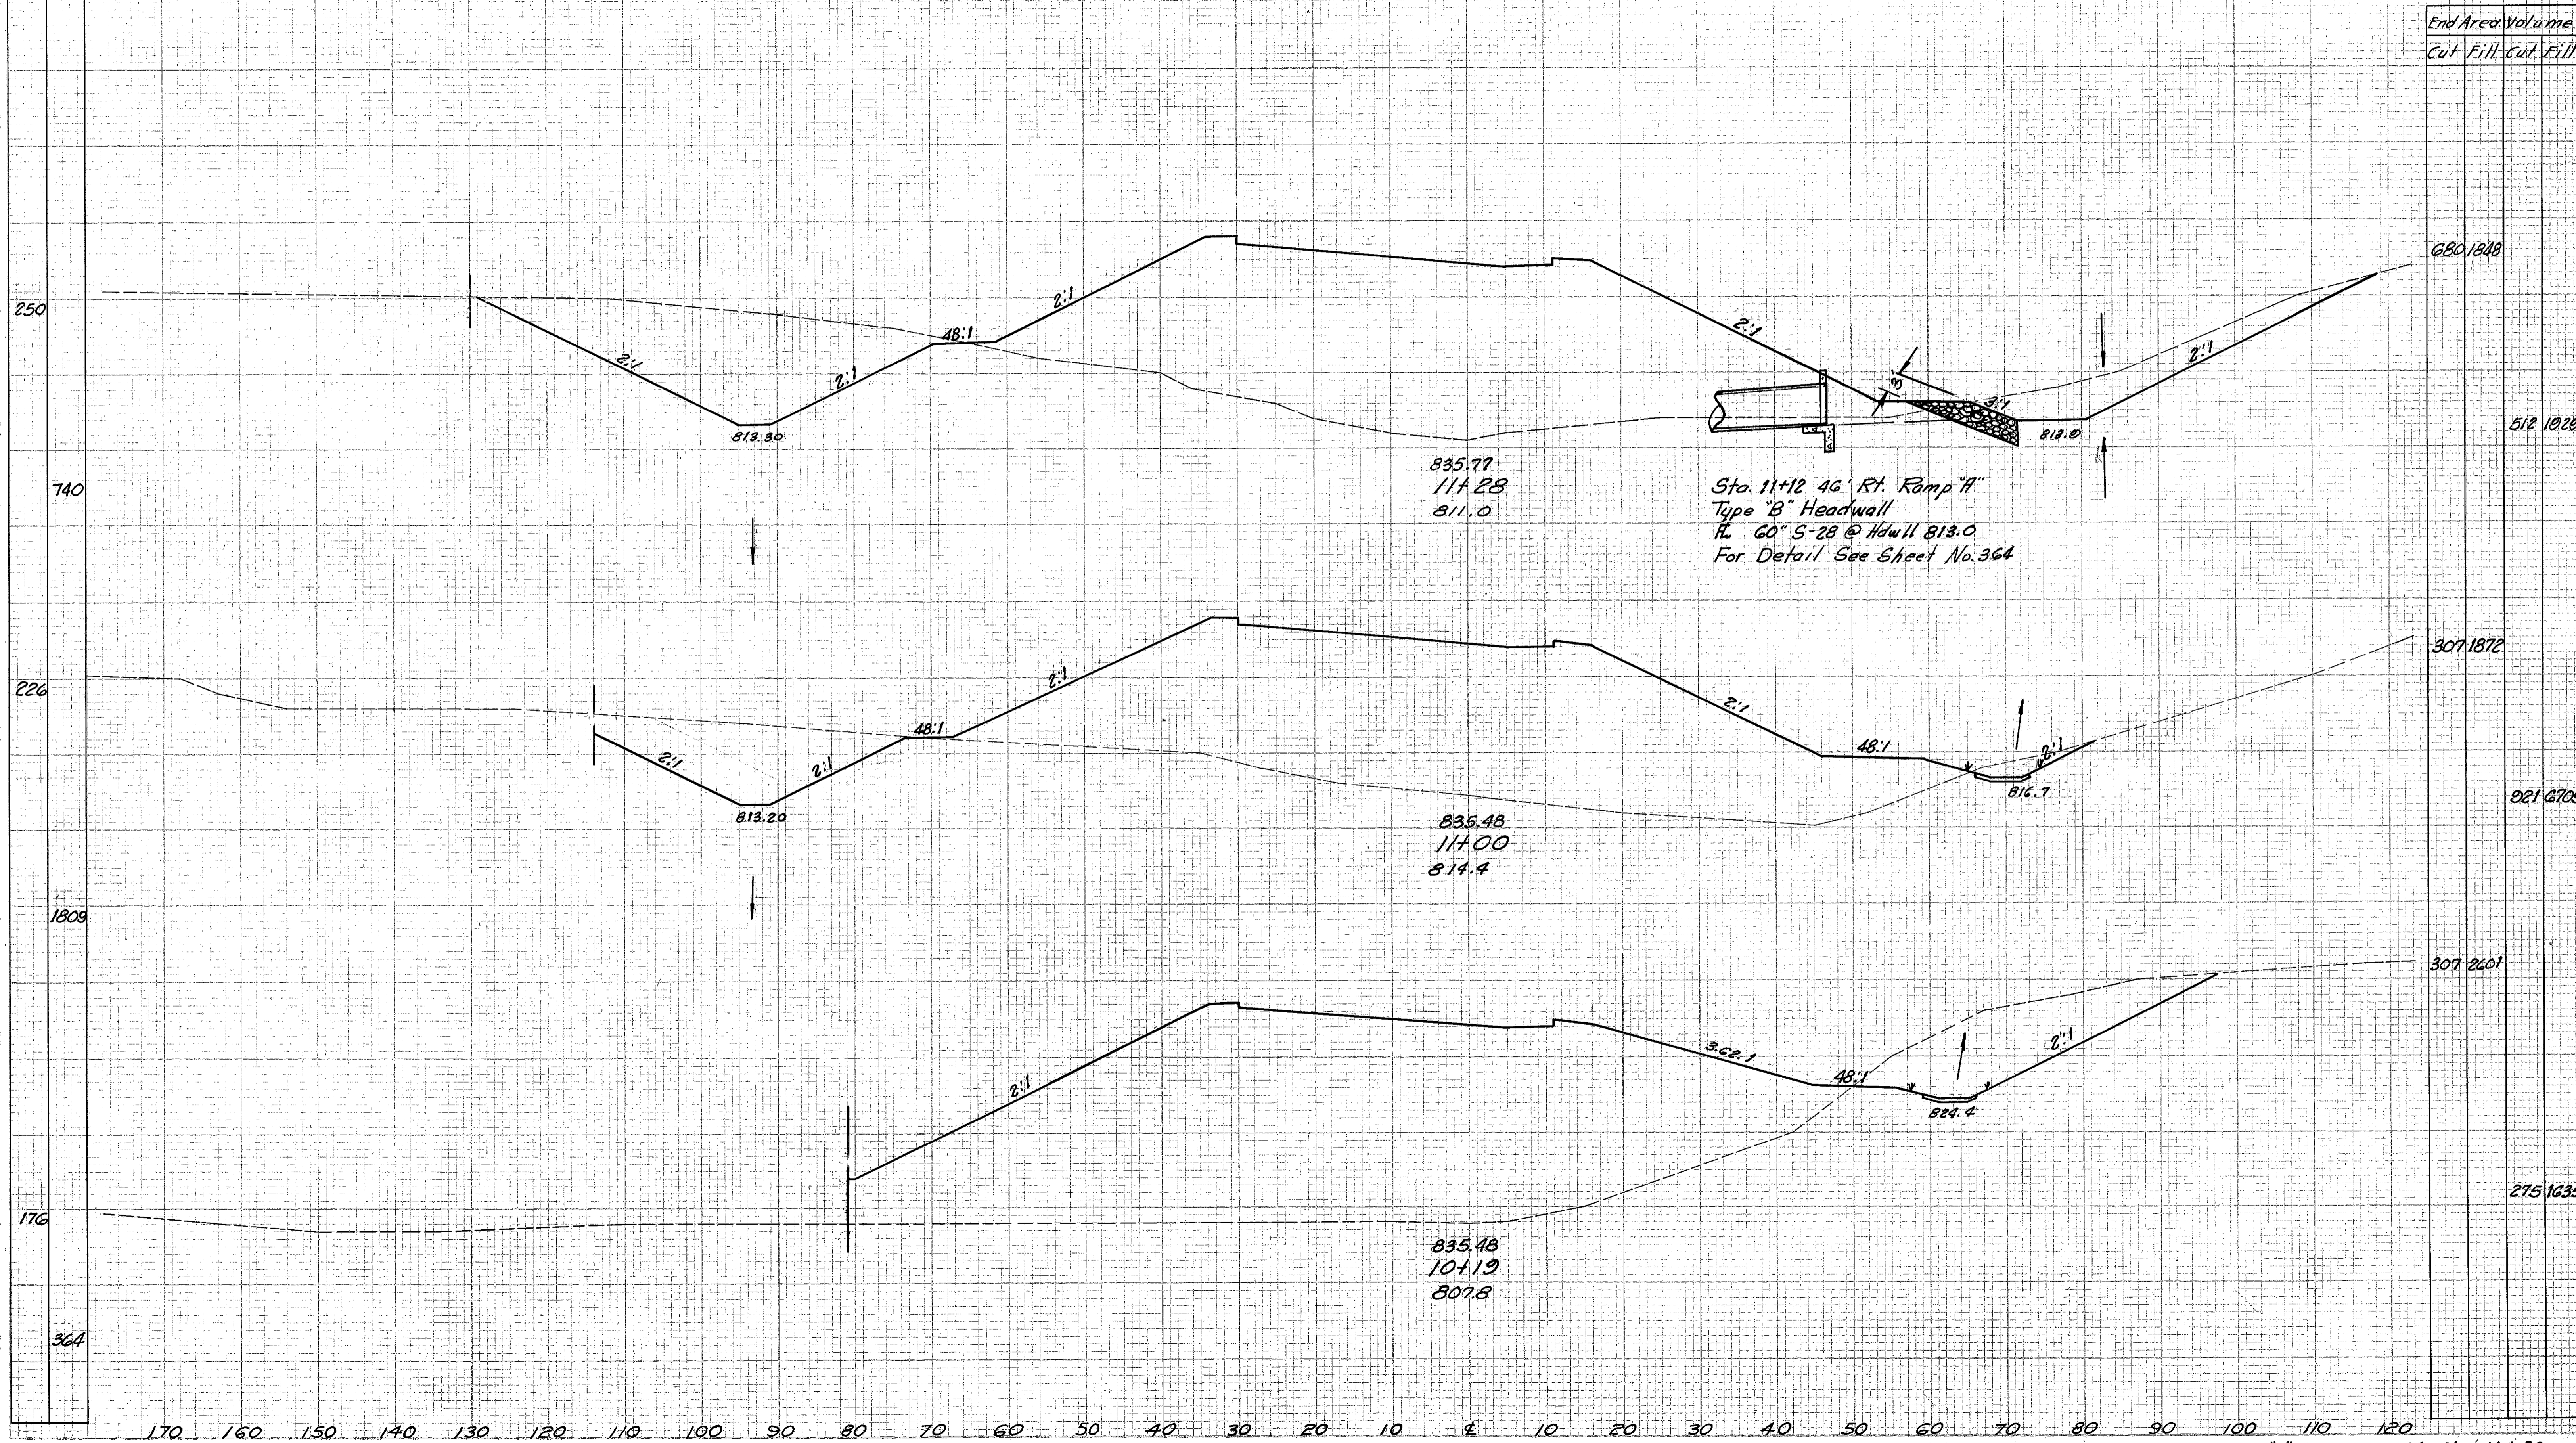

Sta. 11+12 46' Rt. Ramp "A"  
Type "B" Headwall  
R. 60° S-28 @ Hwll 813.0  
For Detail See Sheet No. 364

835.77  
114.28  
811.0

835.48  
114.00  
814.4

835.48  
104.19  
807.8