


Seeding
End
Width Sq/ft

FED. RD. DIVISION	STATE	PROJECT
2	OHIO	I-1103(18)

286
458

CUYAHOGA & LAKE COUNTIES
CUY-I-15.91
LAK-I-0.00

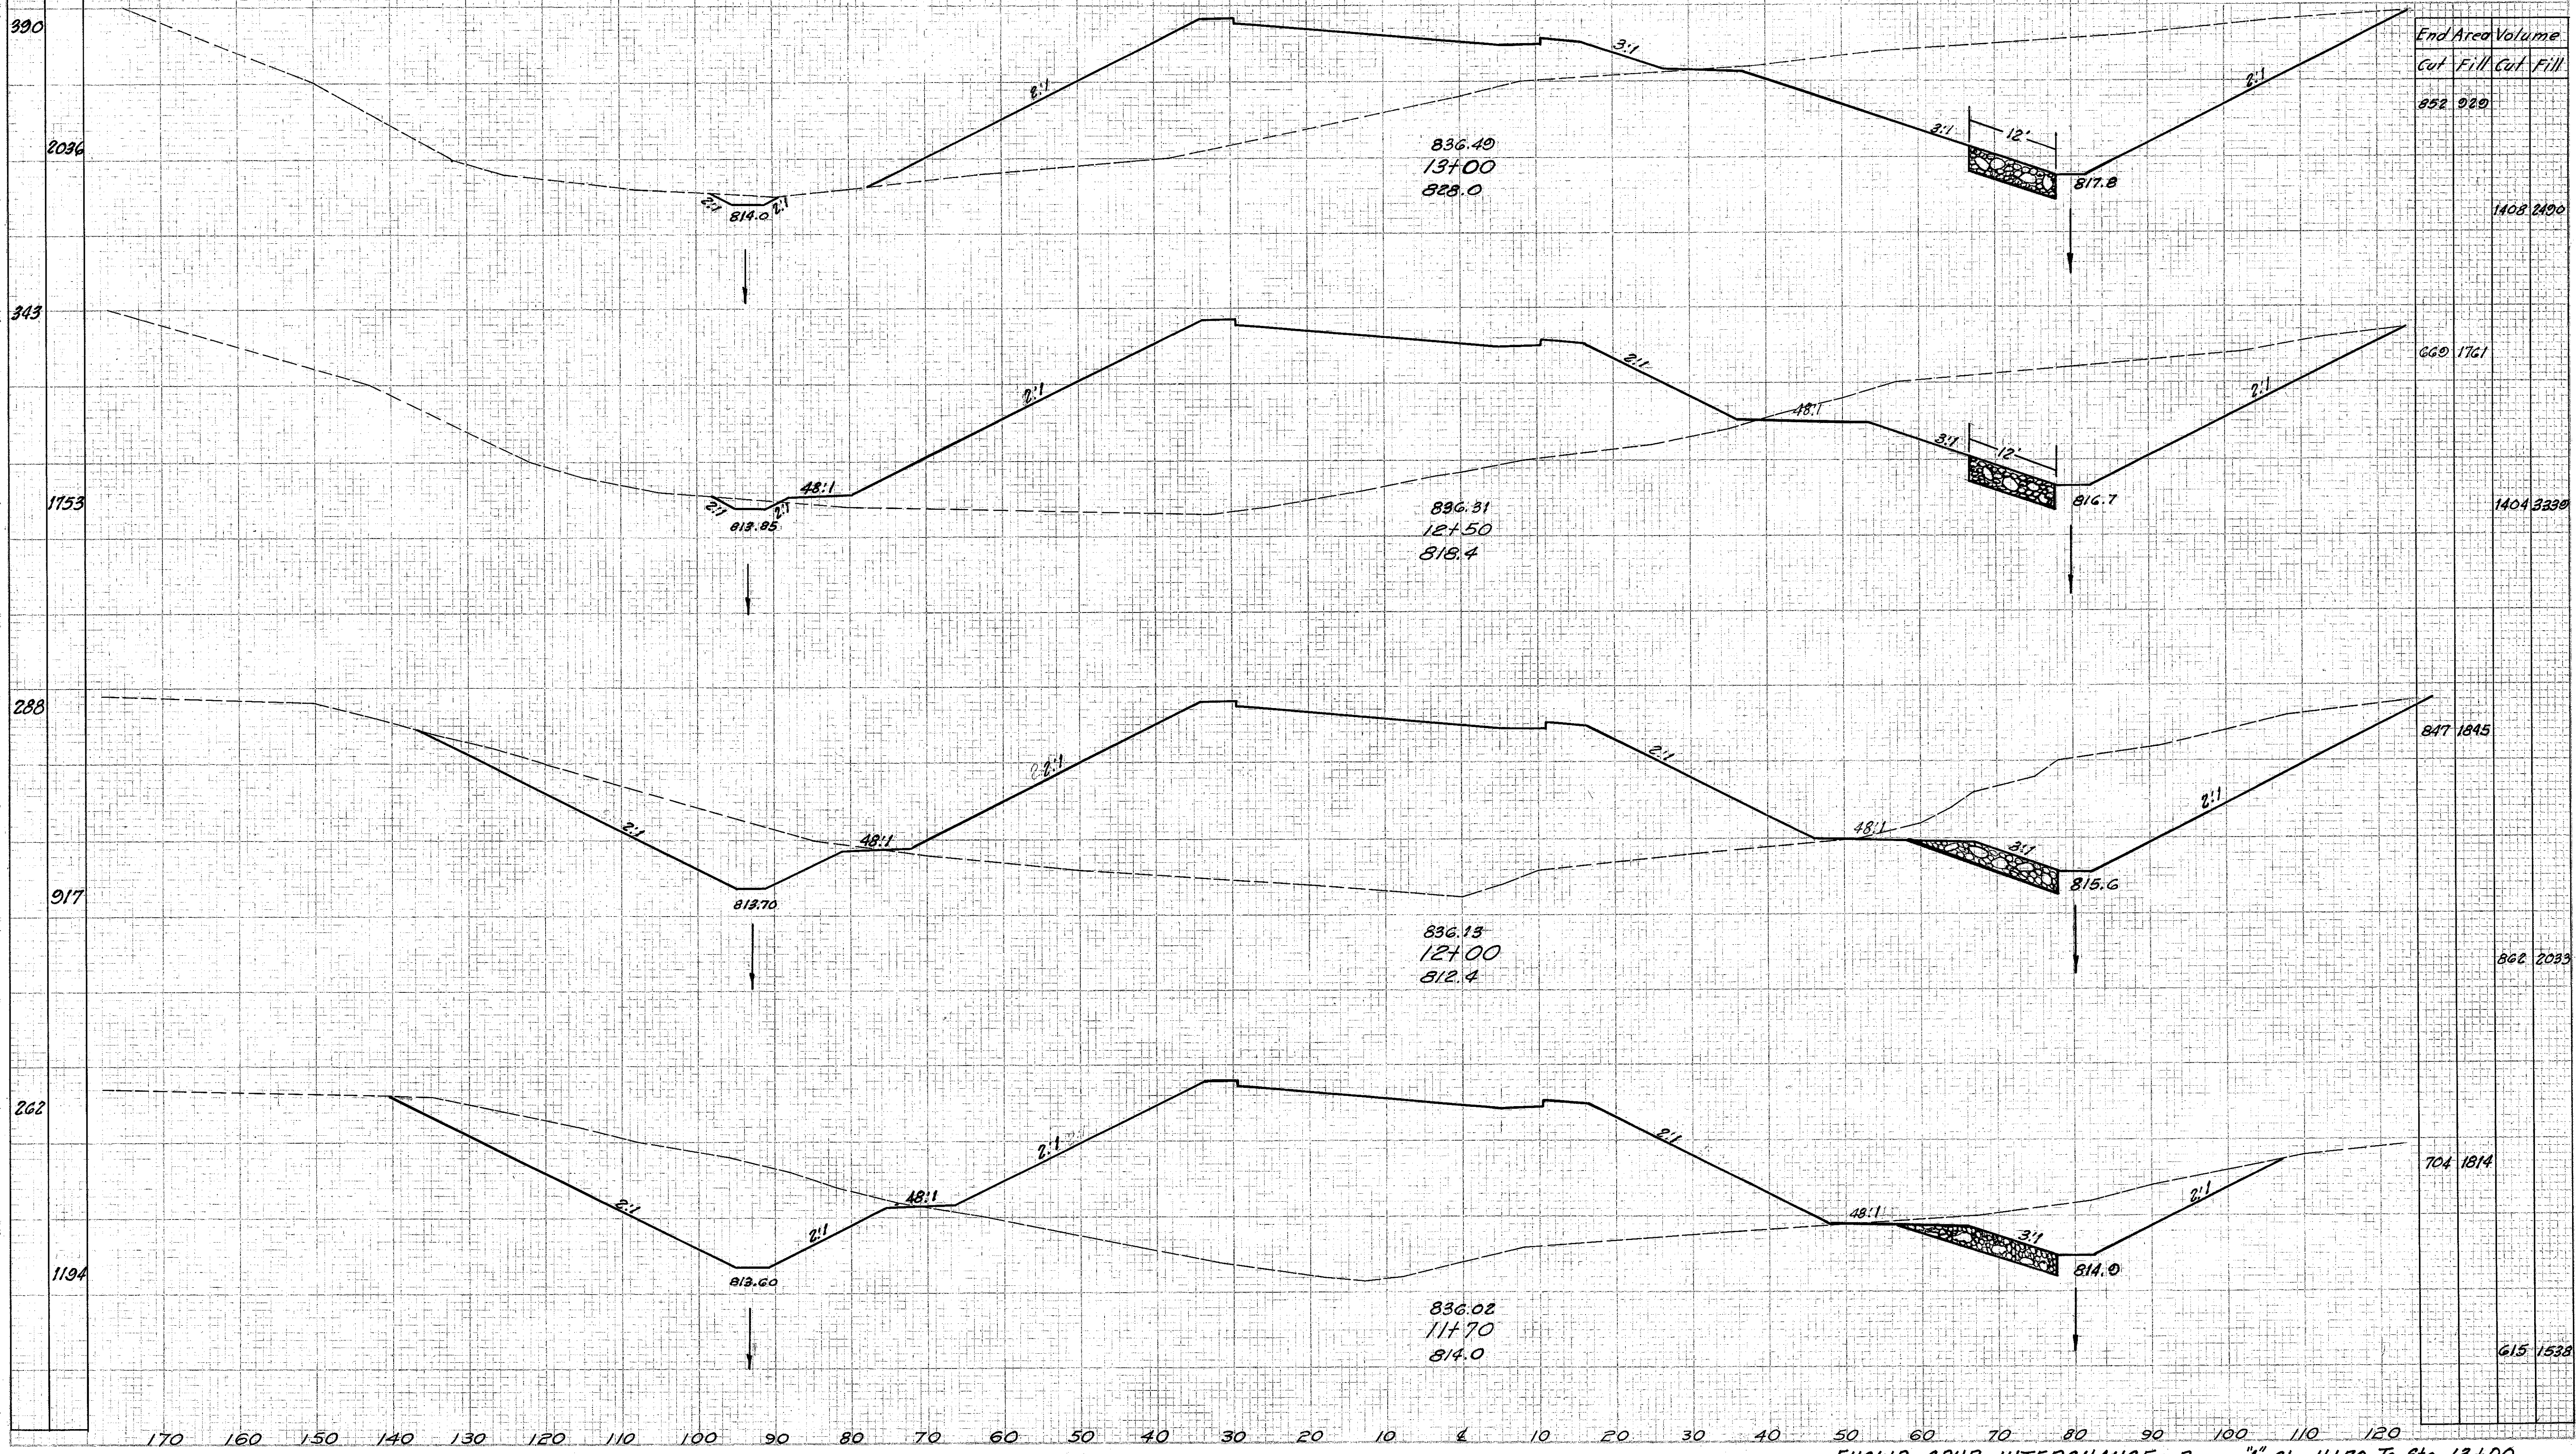

End Area Volume

Cut Fill Cut Fill

852 929

1408 2490

669 1761

1404 3330

847 1845

862 2039

704 1814

615 1538

EUCLID SPUR INTERCHANGE - Ramp "A" Sta. 11+70 To Sta. 13+00