


Seeding  
End  
Width Sq. ft.

FED. RD. DISTRICT	STATE	PROJECT
2	OHIO	I-1103 (18)

287  
453

CUYAHOGA & LAKE COUNTIES  
CUY-1-15.91  
LAK-1-0.00

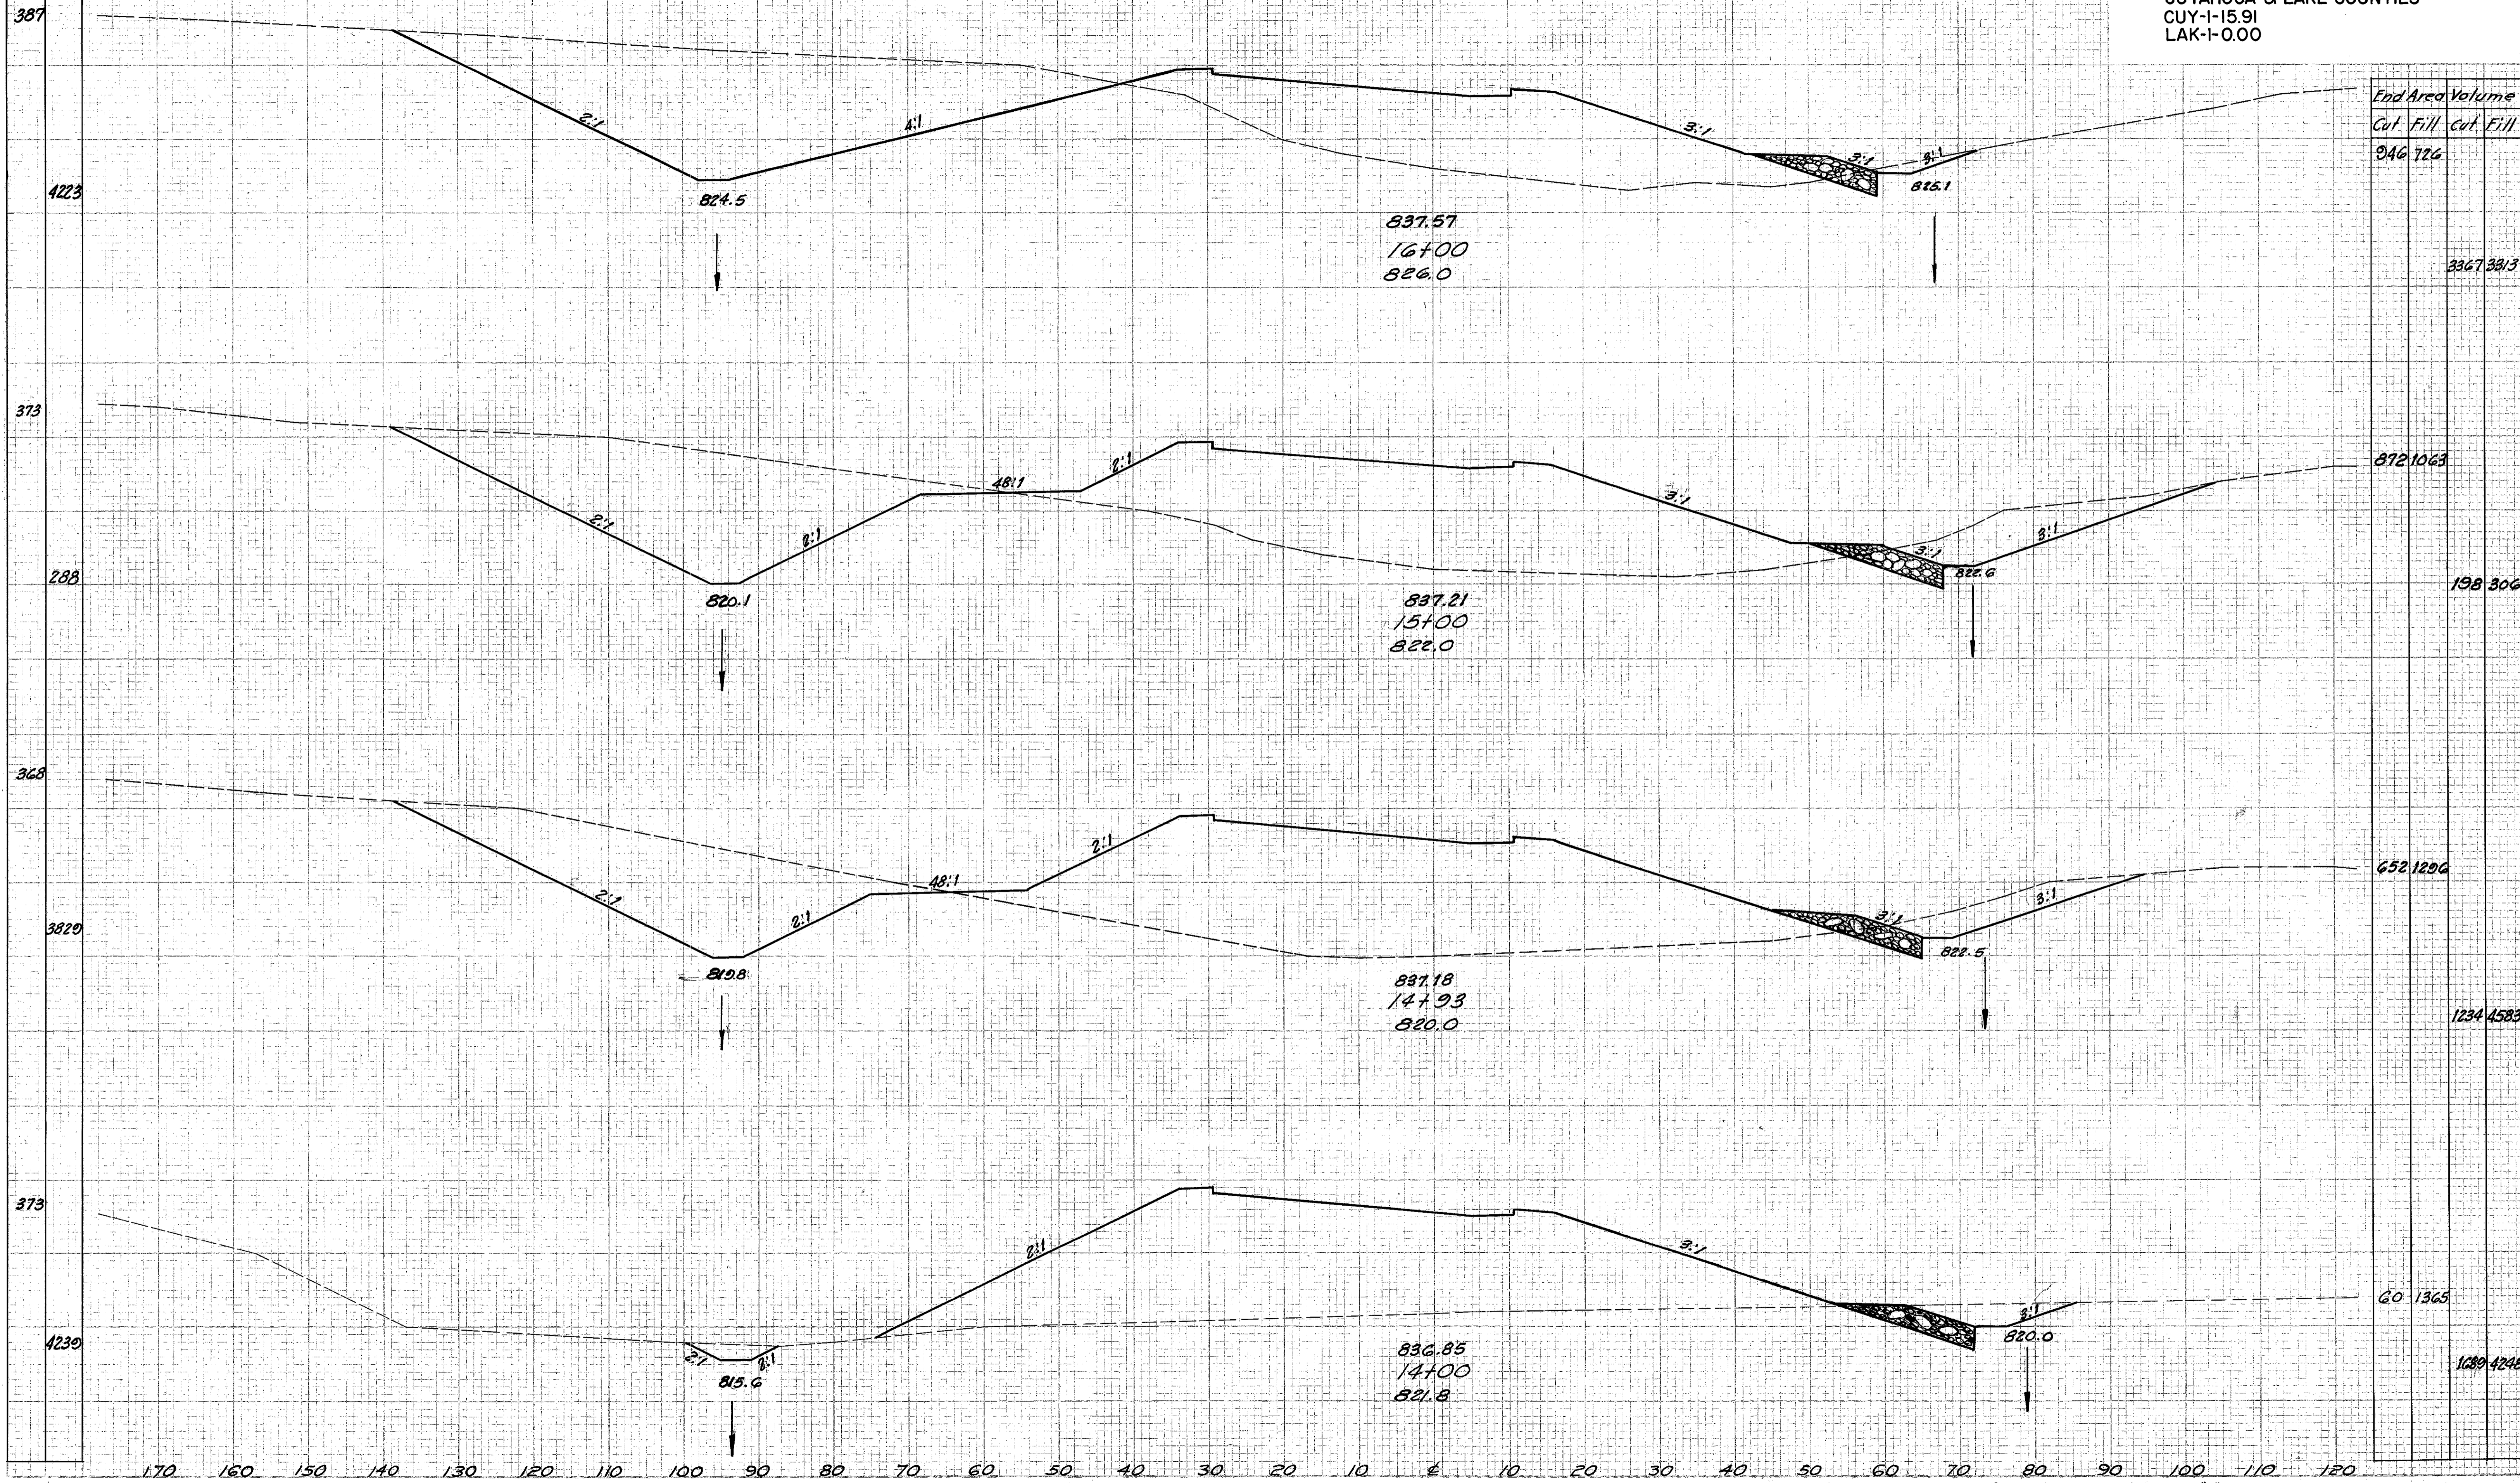

End Area	Volume
Cut	Fill
946	726

33673313

8721063

198306

6521206

12344583

601365

16894248

170 160 150 140 130 120 110 100 90 80 70 60 50 40 30 20 10 0 10 20 30 40 50 60 70 80 90 100 110 120

EUCLID SPUR INTERCHANGE - Ramp A" Sta. 14+00 To Sta. 16+00