


Seeding
End Width
Sq. Yd.

FED. RD. DIVISION	STATE	PROJECT	288 458
2	OHIO	1-1103 (18)	

CUYAHOGA & LAKE COUNTIES
CUY-I-15.91
LAK-I-0.00

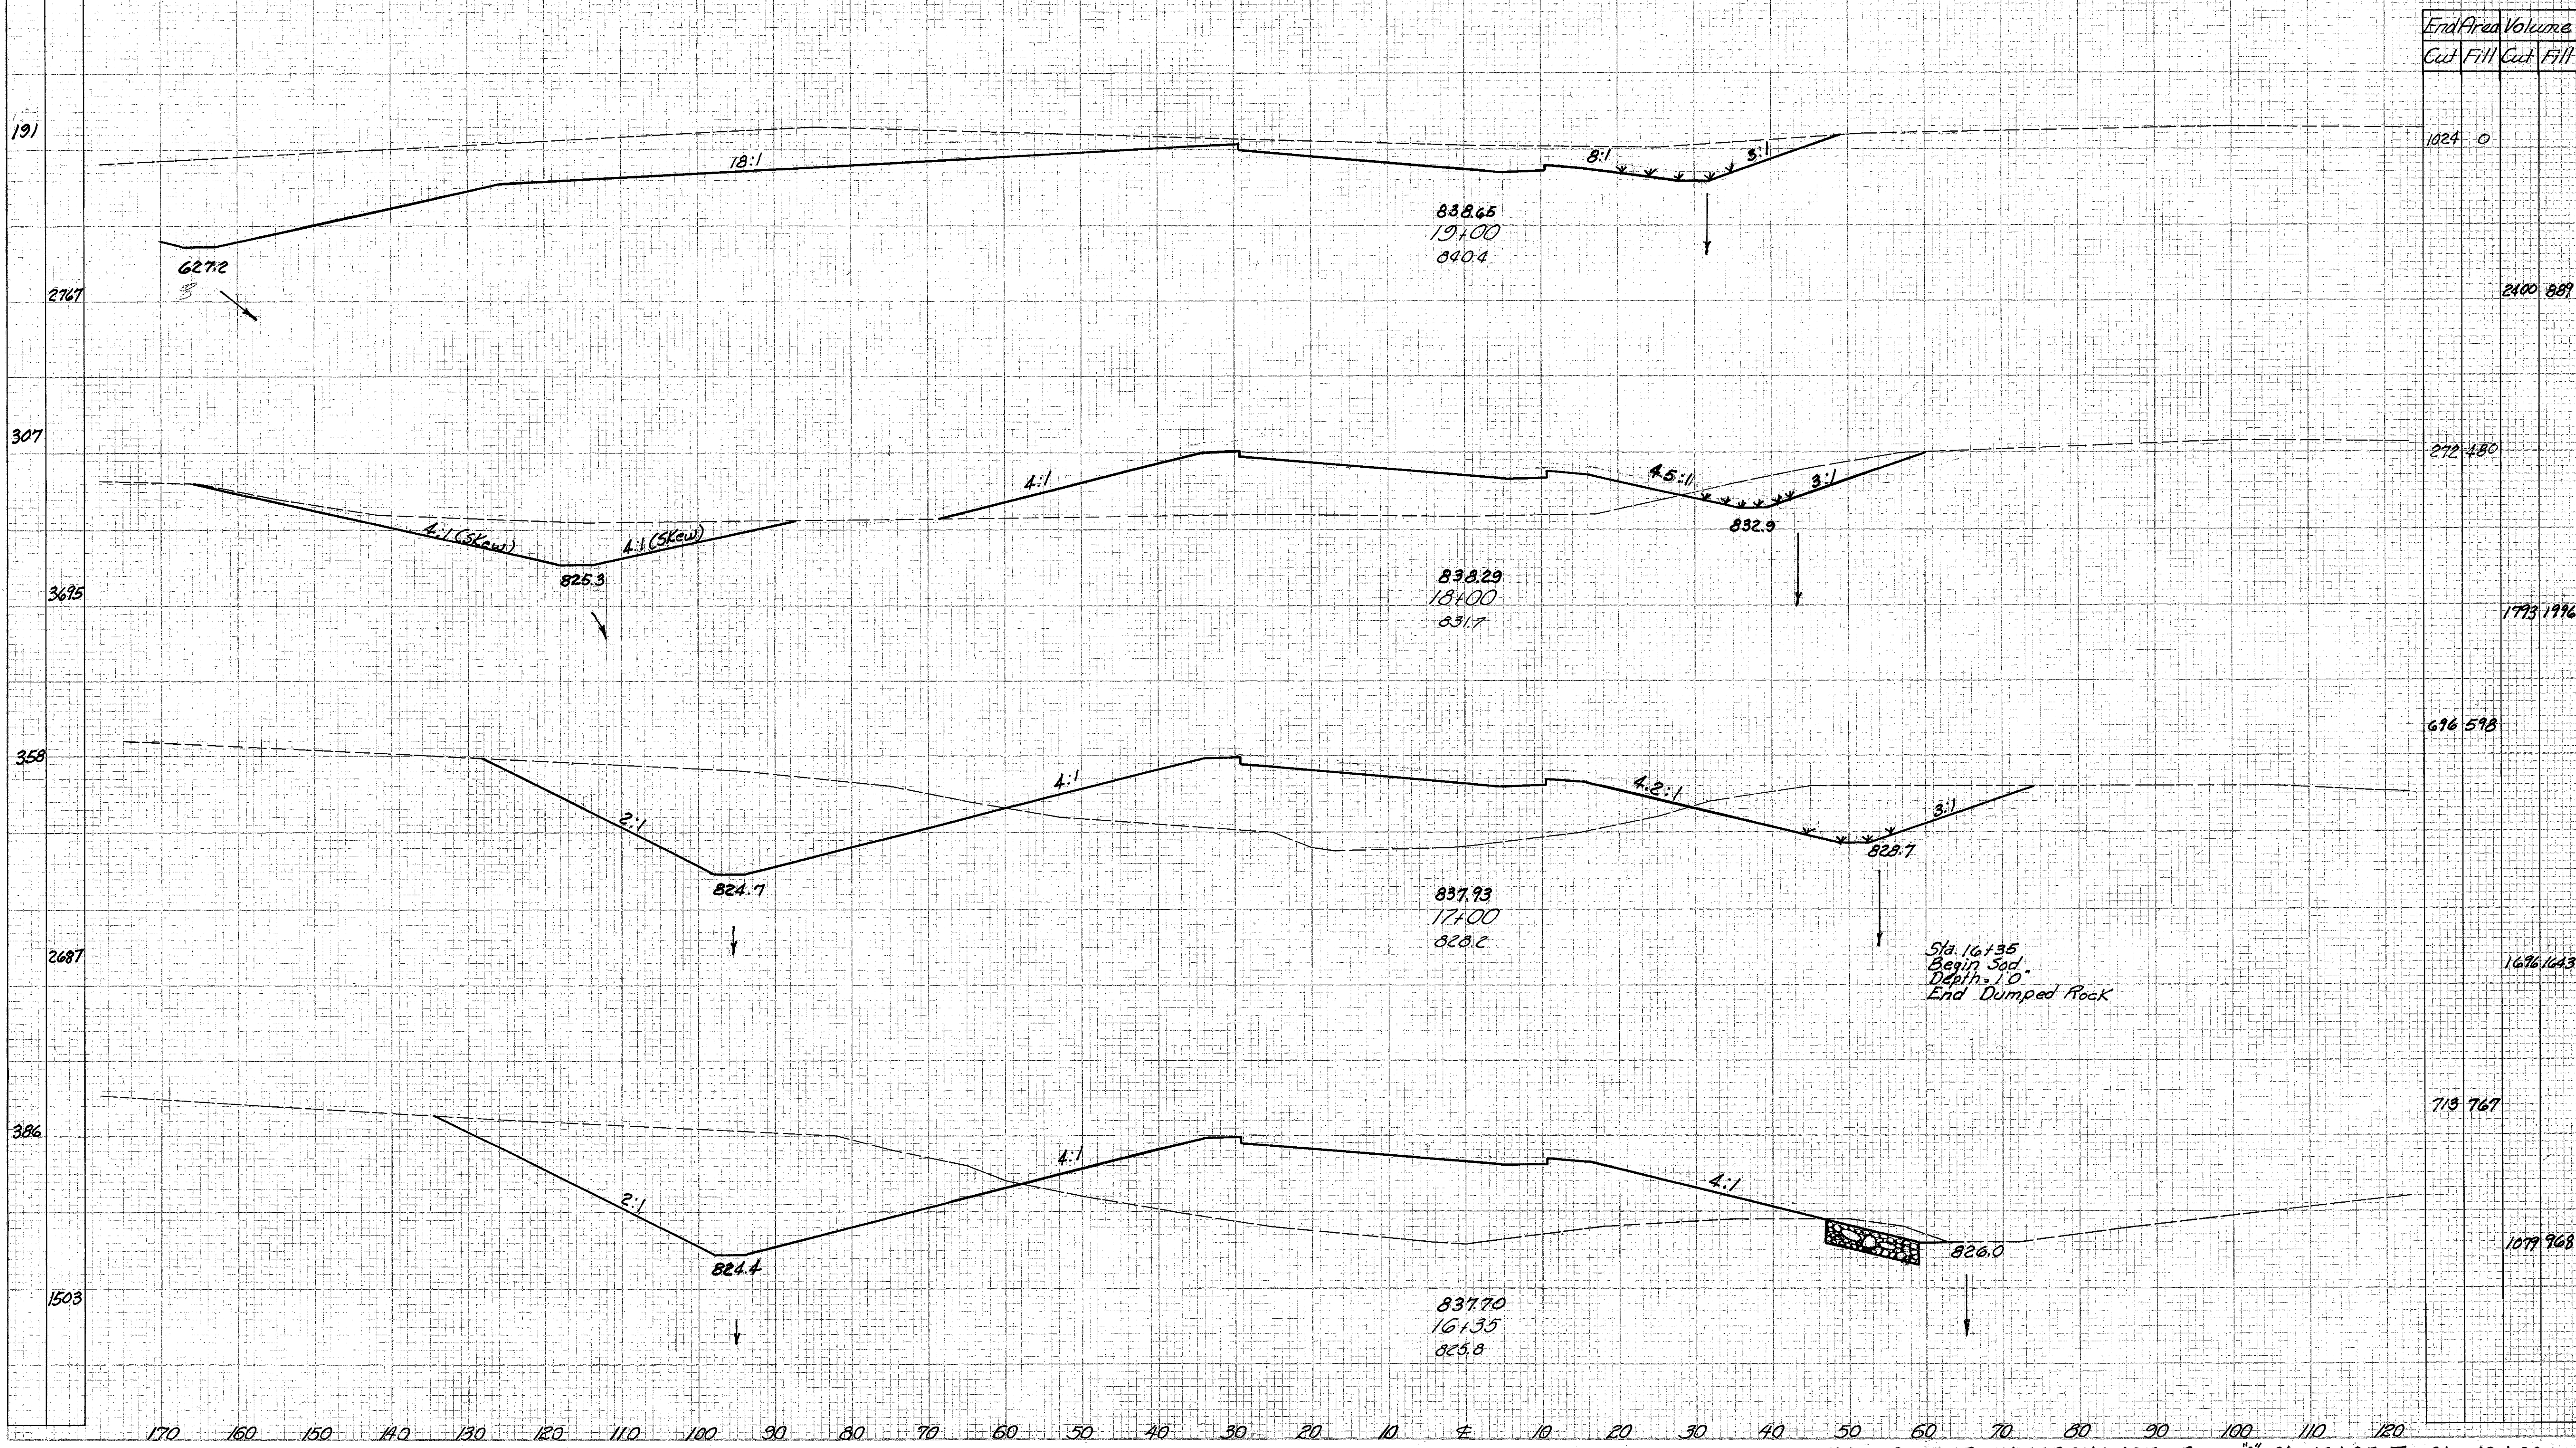

EUCLID SPUR INTERCHANGE - Ramp A" Sta. 16+35 To Sta. 19+00