


| Seedling | End | Start |
|----------|-------|-------|
| Match | Match | Match |
| 67 | | |
| 917 | | |
| 98 | | |
| 1289 | | |
| 134 | | |
| 1806 | | |

| Erod Area | | Volume | |
|-----------|------|--------|------|
| Cut | Fill | Cut | Fill |
| 1487 | 0 | | |
| | | 5183 | 0 |
| 1312 | 0 | | |
| | | 5382 | 0 |
| 1574 | 0 | | |
| | | 4848 | 0 |

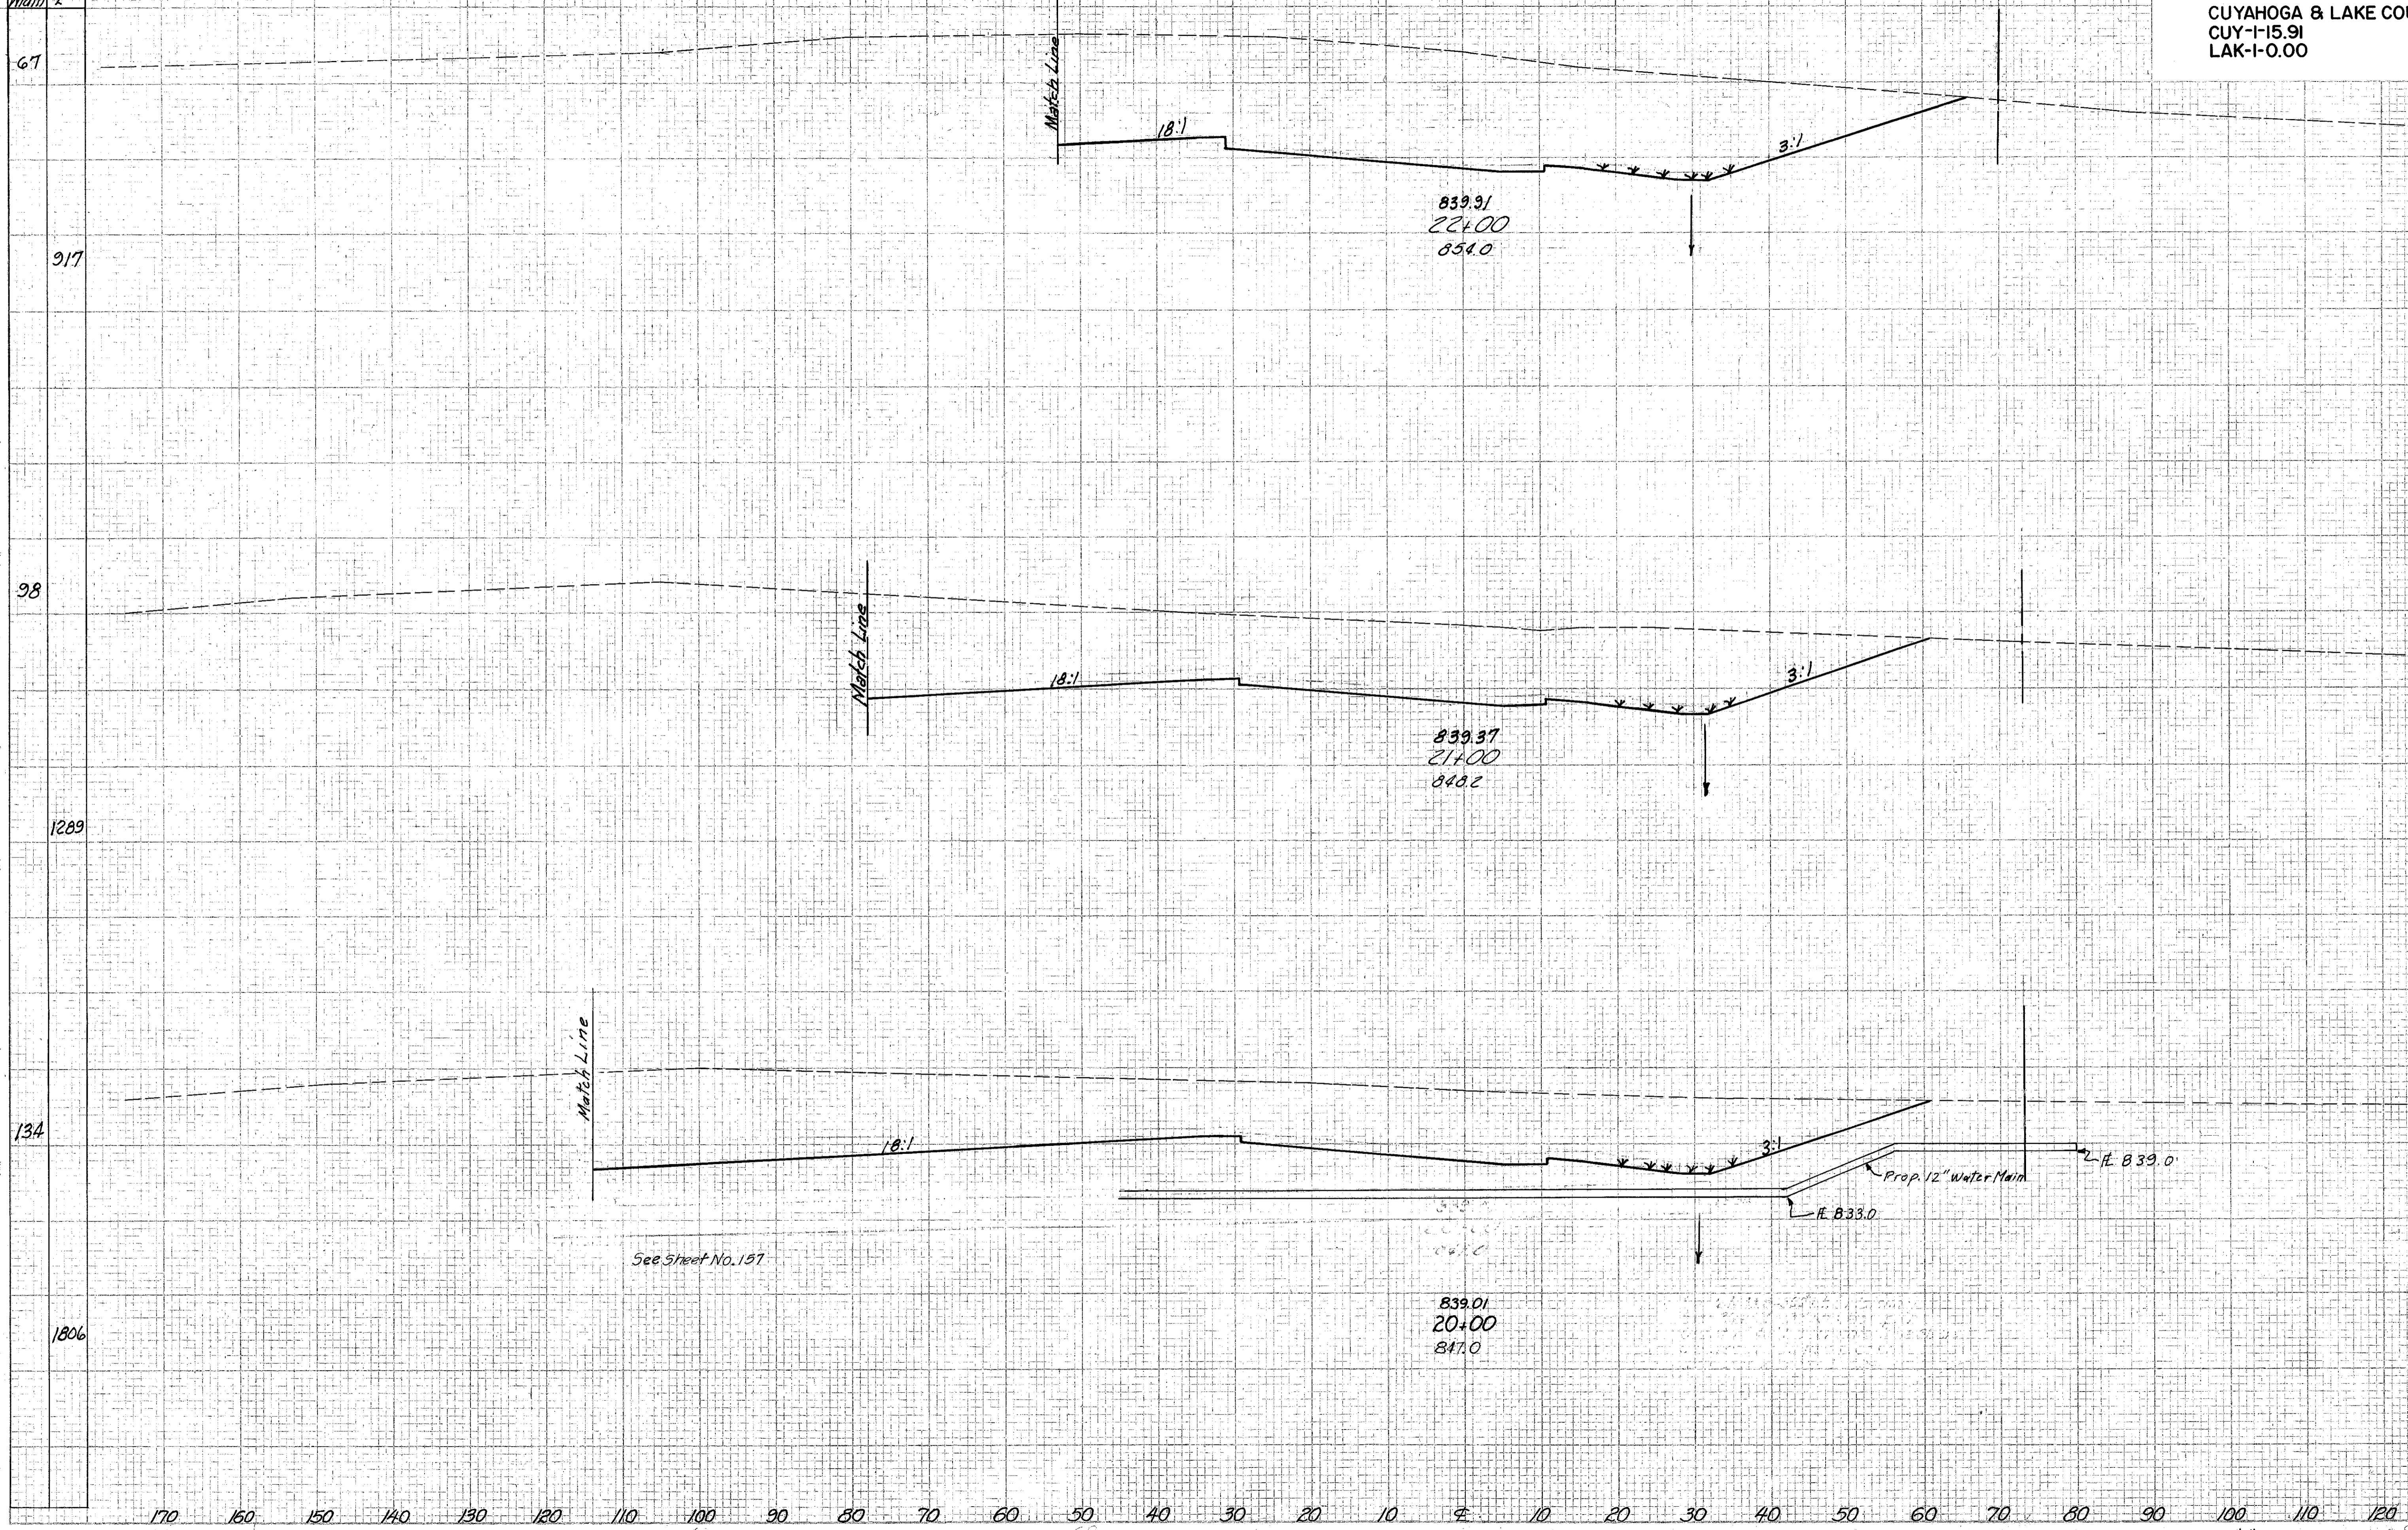

See Sheet No. 157

Prop. 12" Water Main
 2 ft. B 339.0
 1 ft. B 333.0