


Seeding
End
Width

FEED. DIV.	STATE	PROJECT
2	OHIO	I-1103 (18)

293
458

CUYAHOGA & LAKE COUNTIES
CUY-I-15.91
LAK-I-0.00

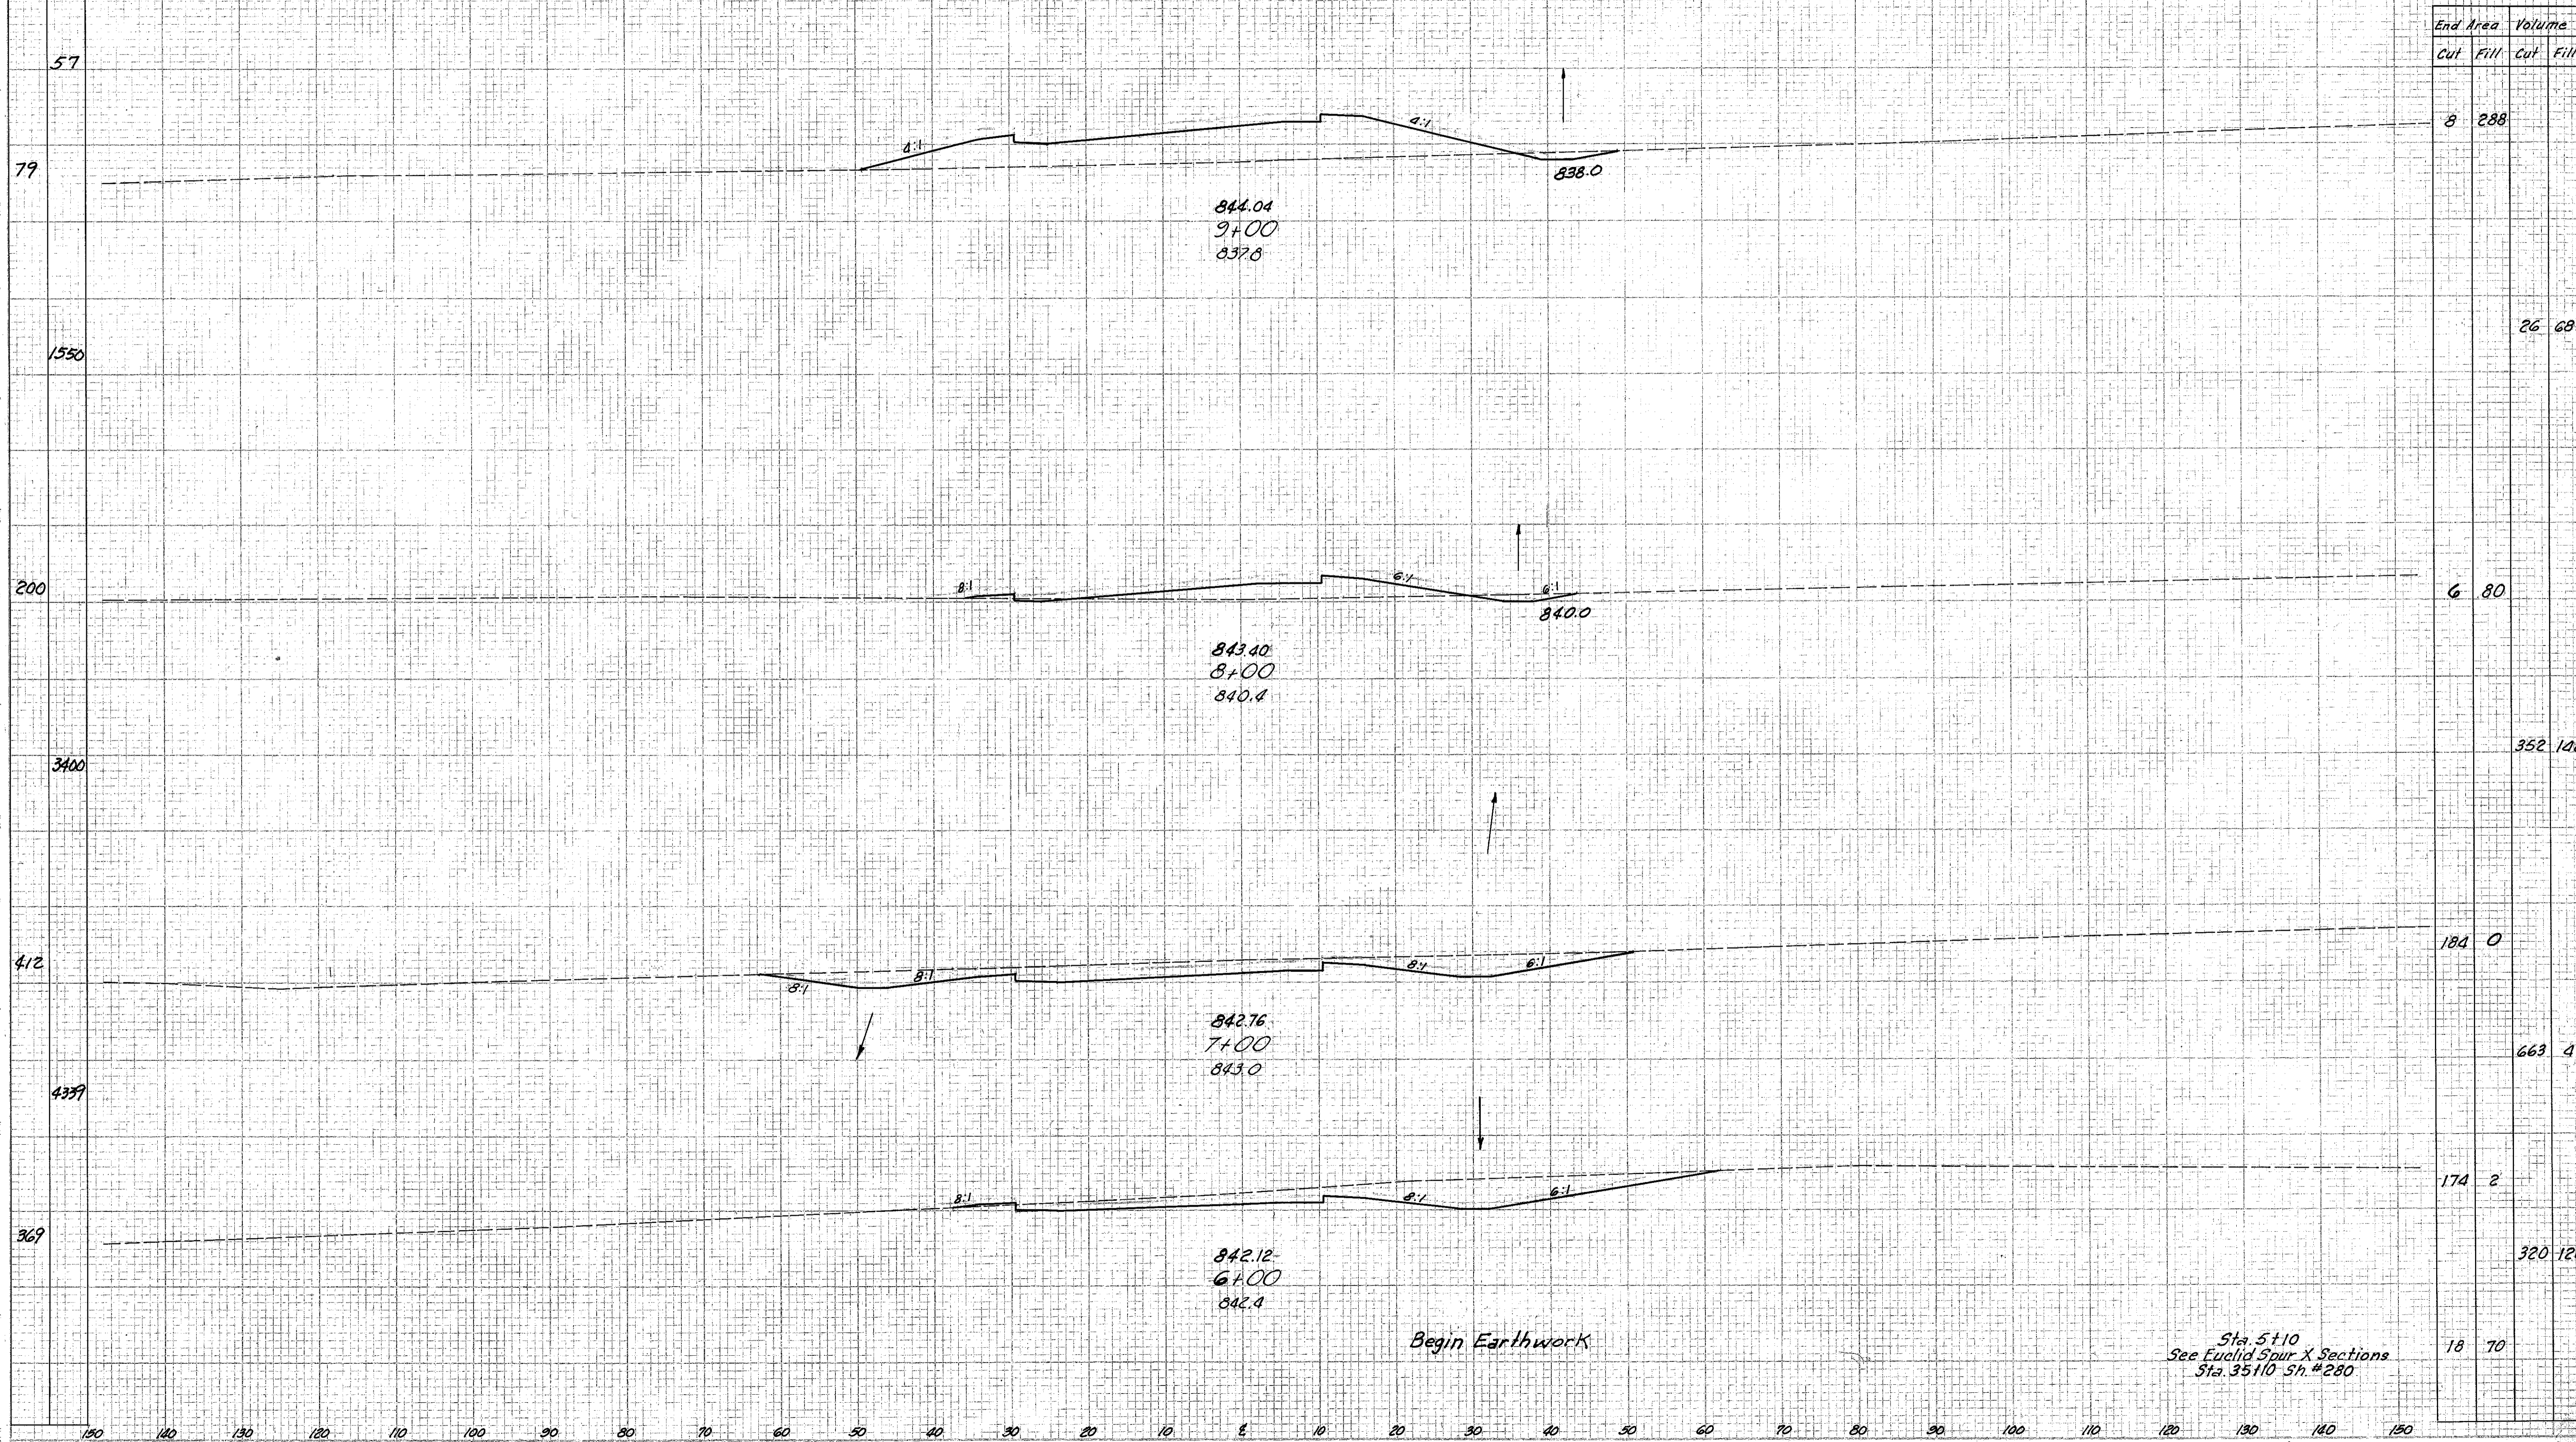

Begin Earthwork

Sta. 5+10
See Euclid Spur X Sections
Sta. 35110 Sh. #280

EUCLID SPUR INTERCHANGE - Ramp "B" Sta. 6+00 TO Sta. 9+00