


Seeding
End Width Sq. Yd.

FED. RD. DISTRICT	STATE	PROJECT	294 458
2	OHIO	I-1103 (18)	

CUYAHOGA & LAKE COUNTIES
CUY-I-15.91
LAK-I-0.00

End Area		Volume	
Cut	Fill	Cut	Fill

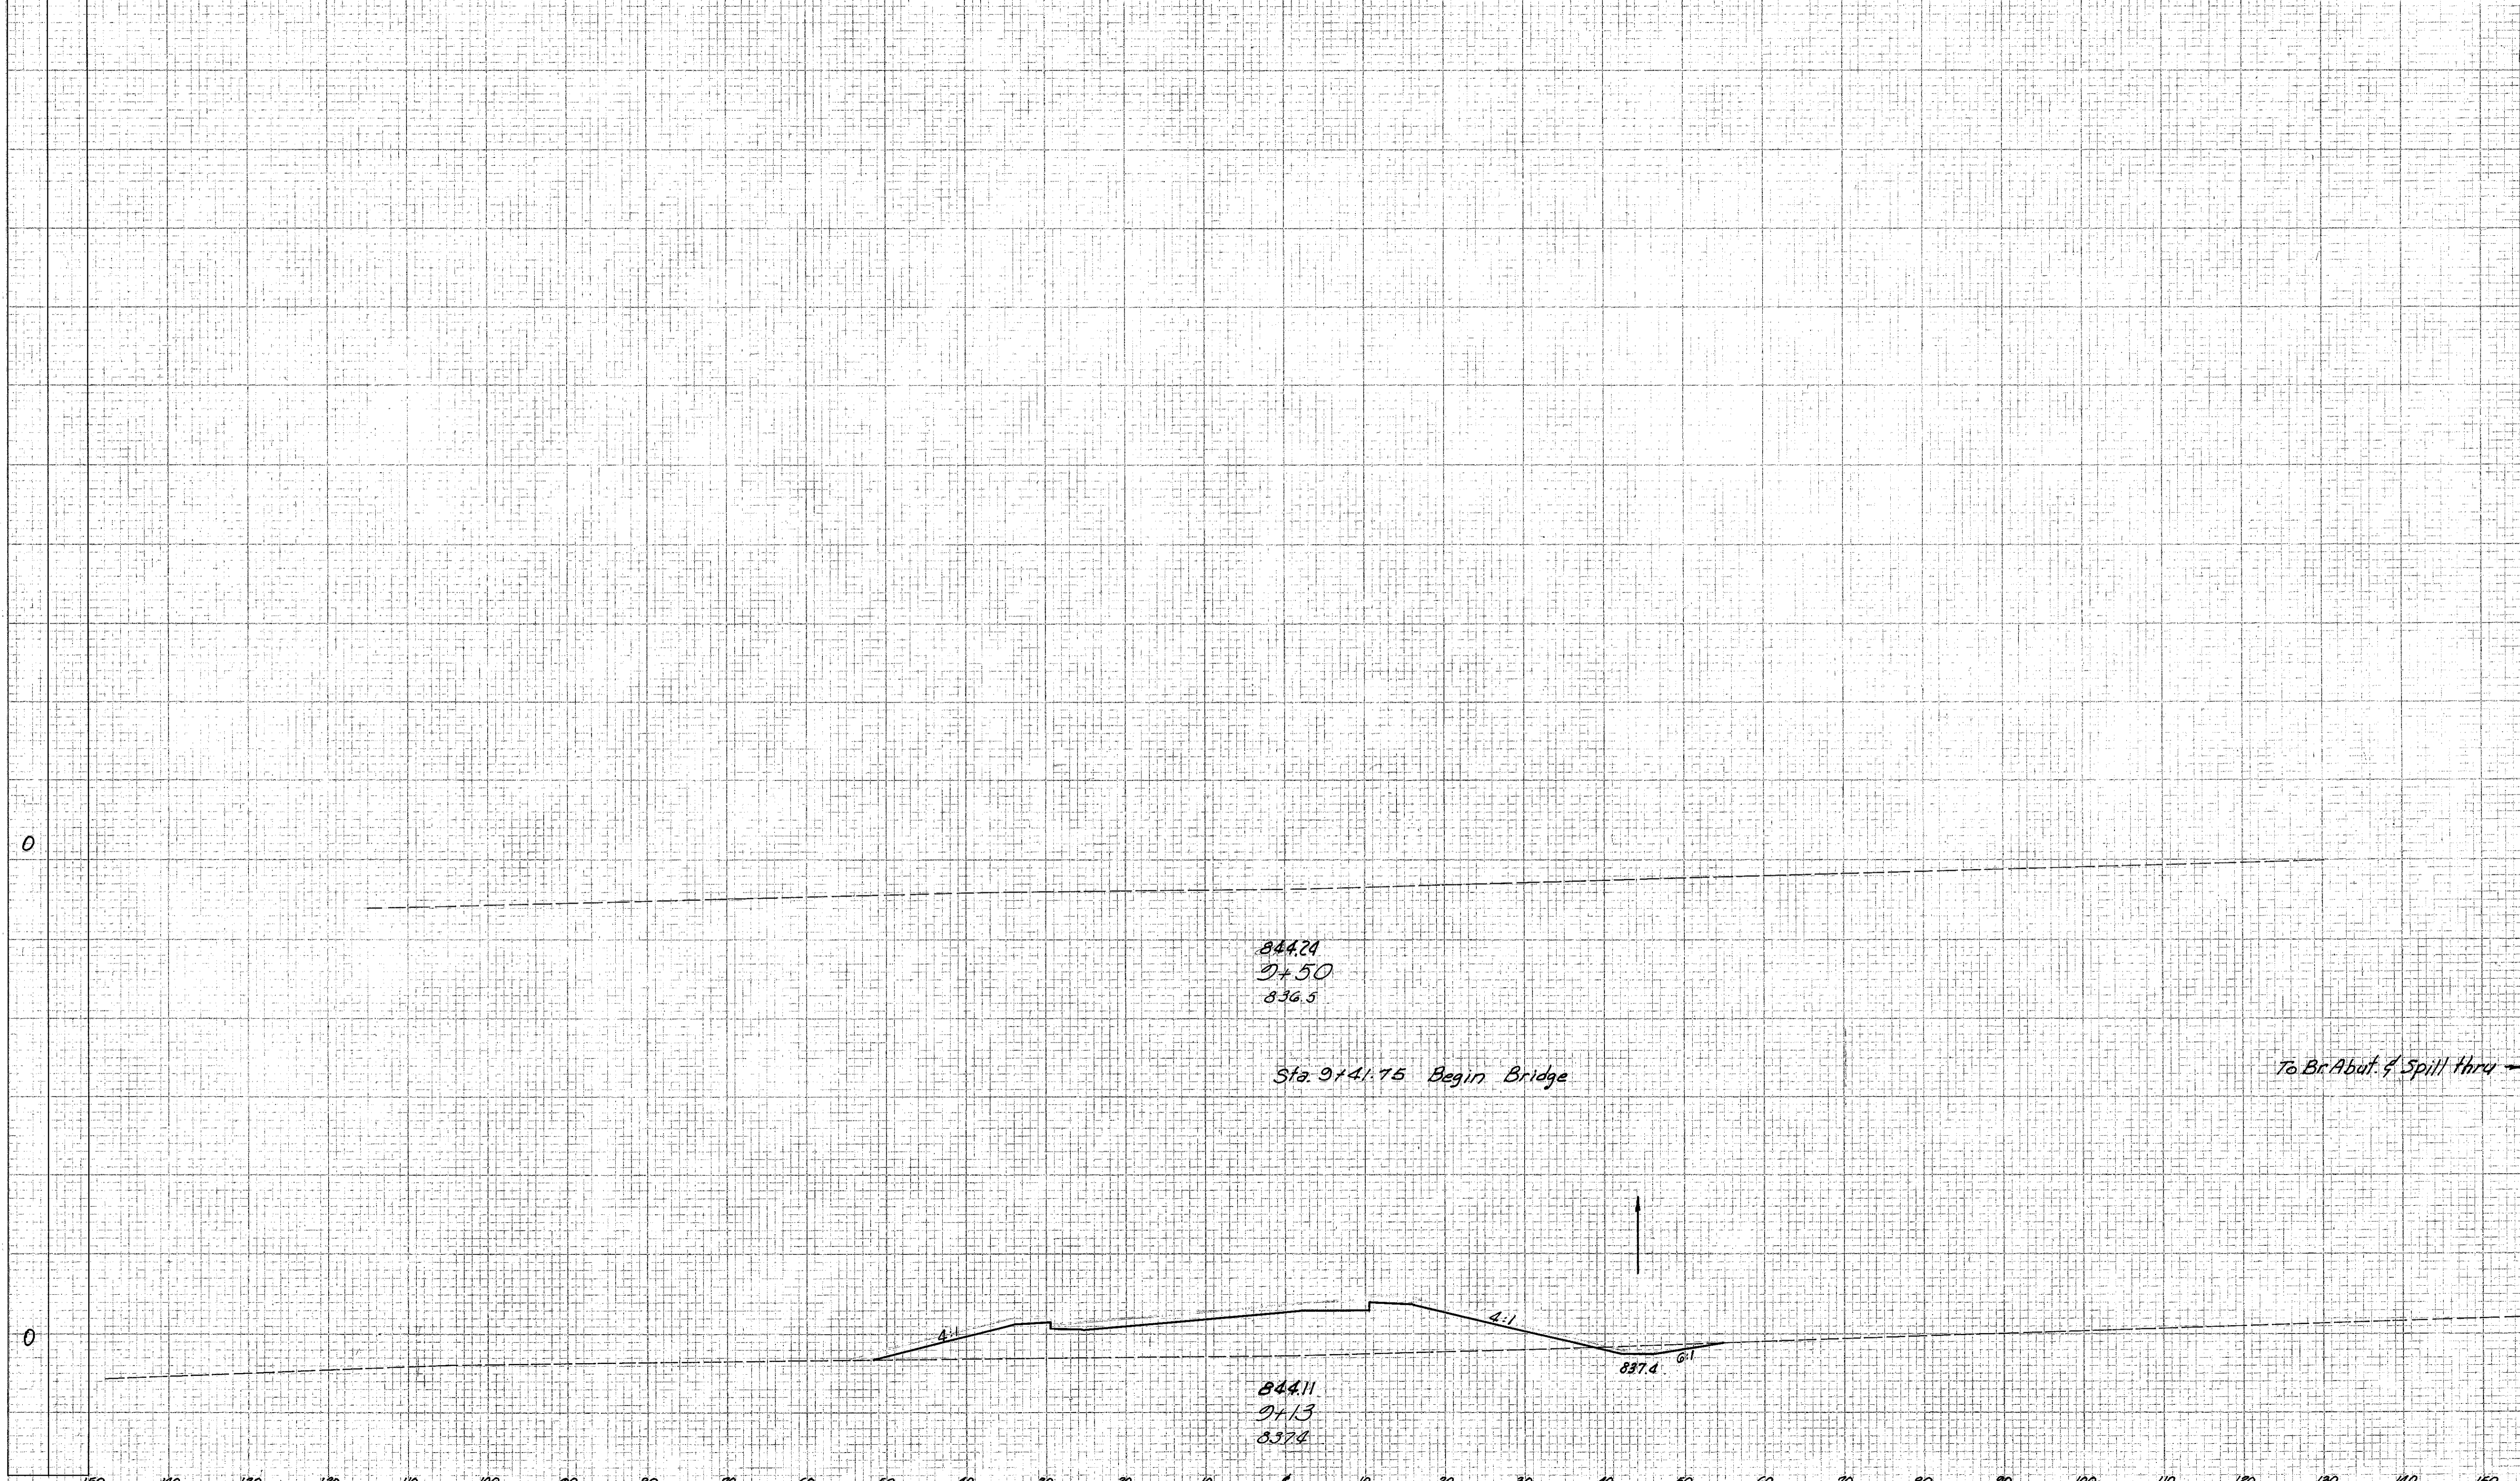

6 499

10 368

4 158