


Seeding  
End Width Sq. Yd.

FED. RD. DISTRICT	STATE	PROJECT	295
2	OHIO	1-1103 (18)	458

CUYAHOGA & LAKE COUNTIES  
CUY-I-15.91  
LAK-I-0.00

End Area		Volume	
Cut	Fill	Cut	Fill

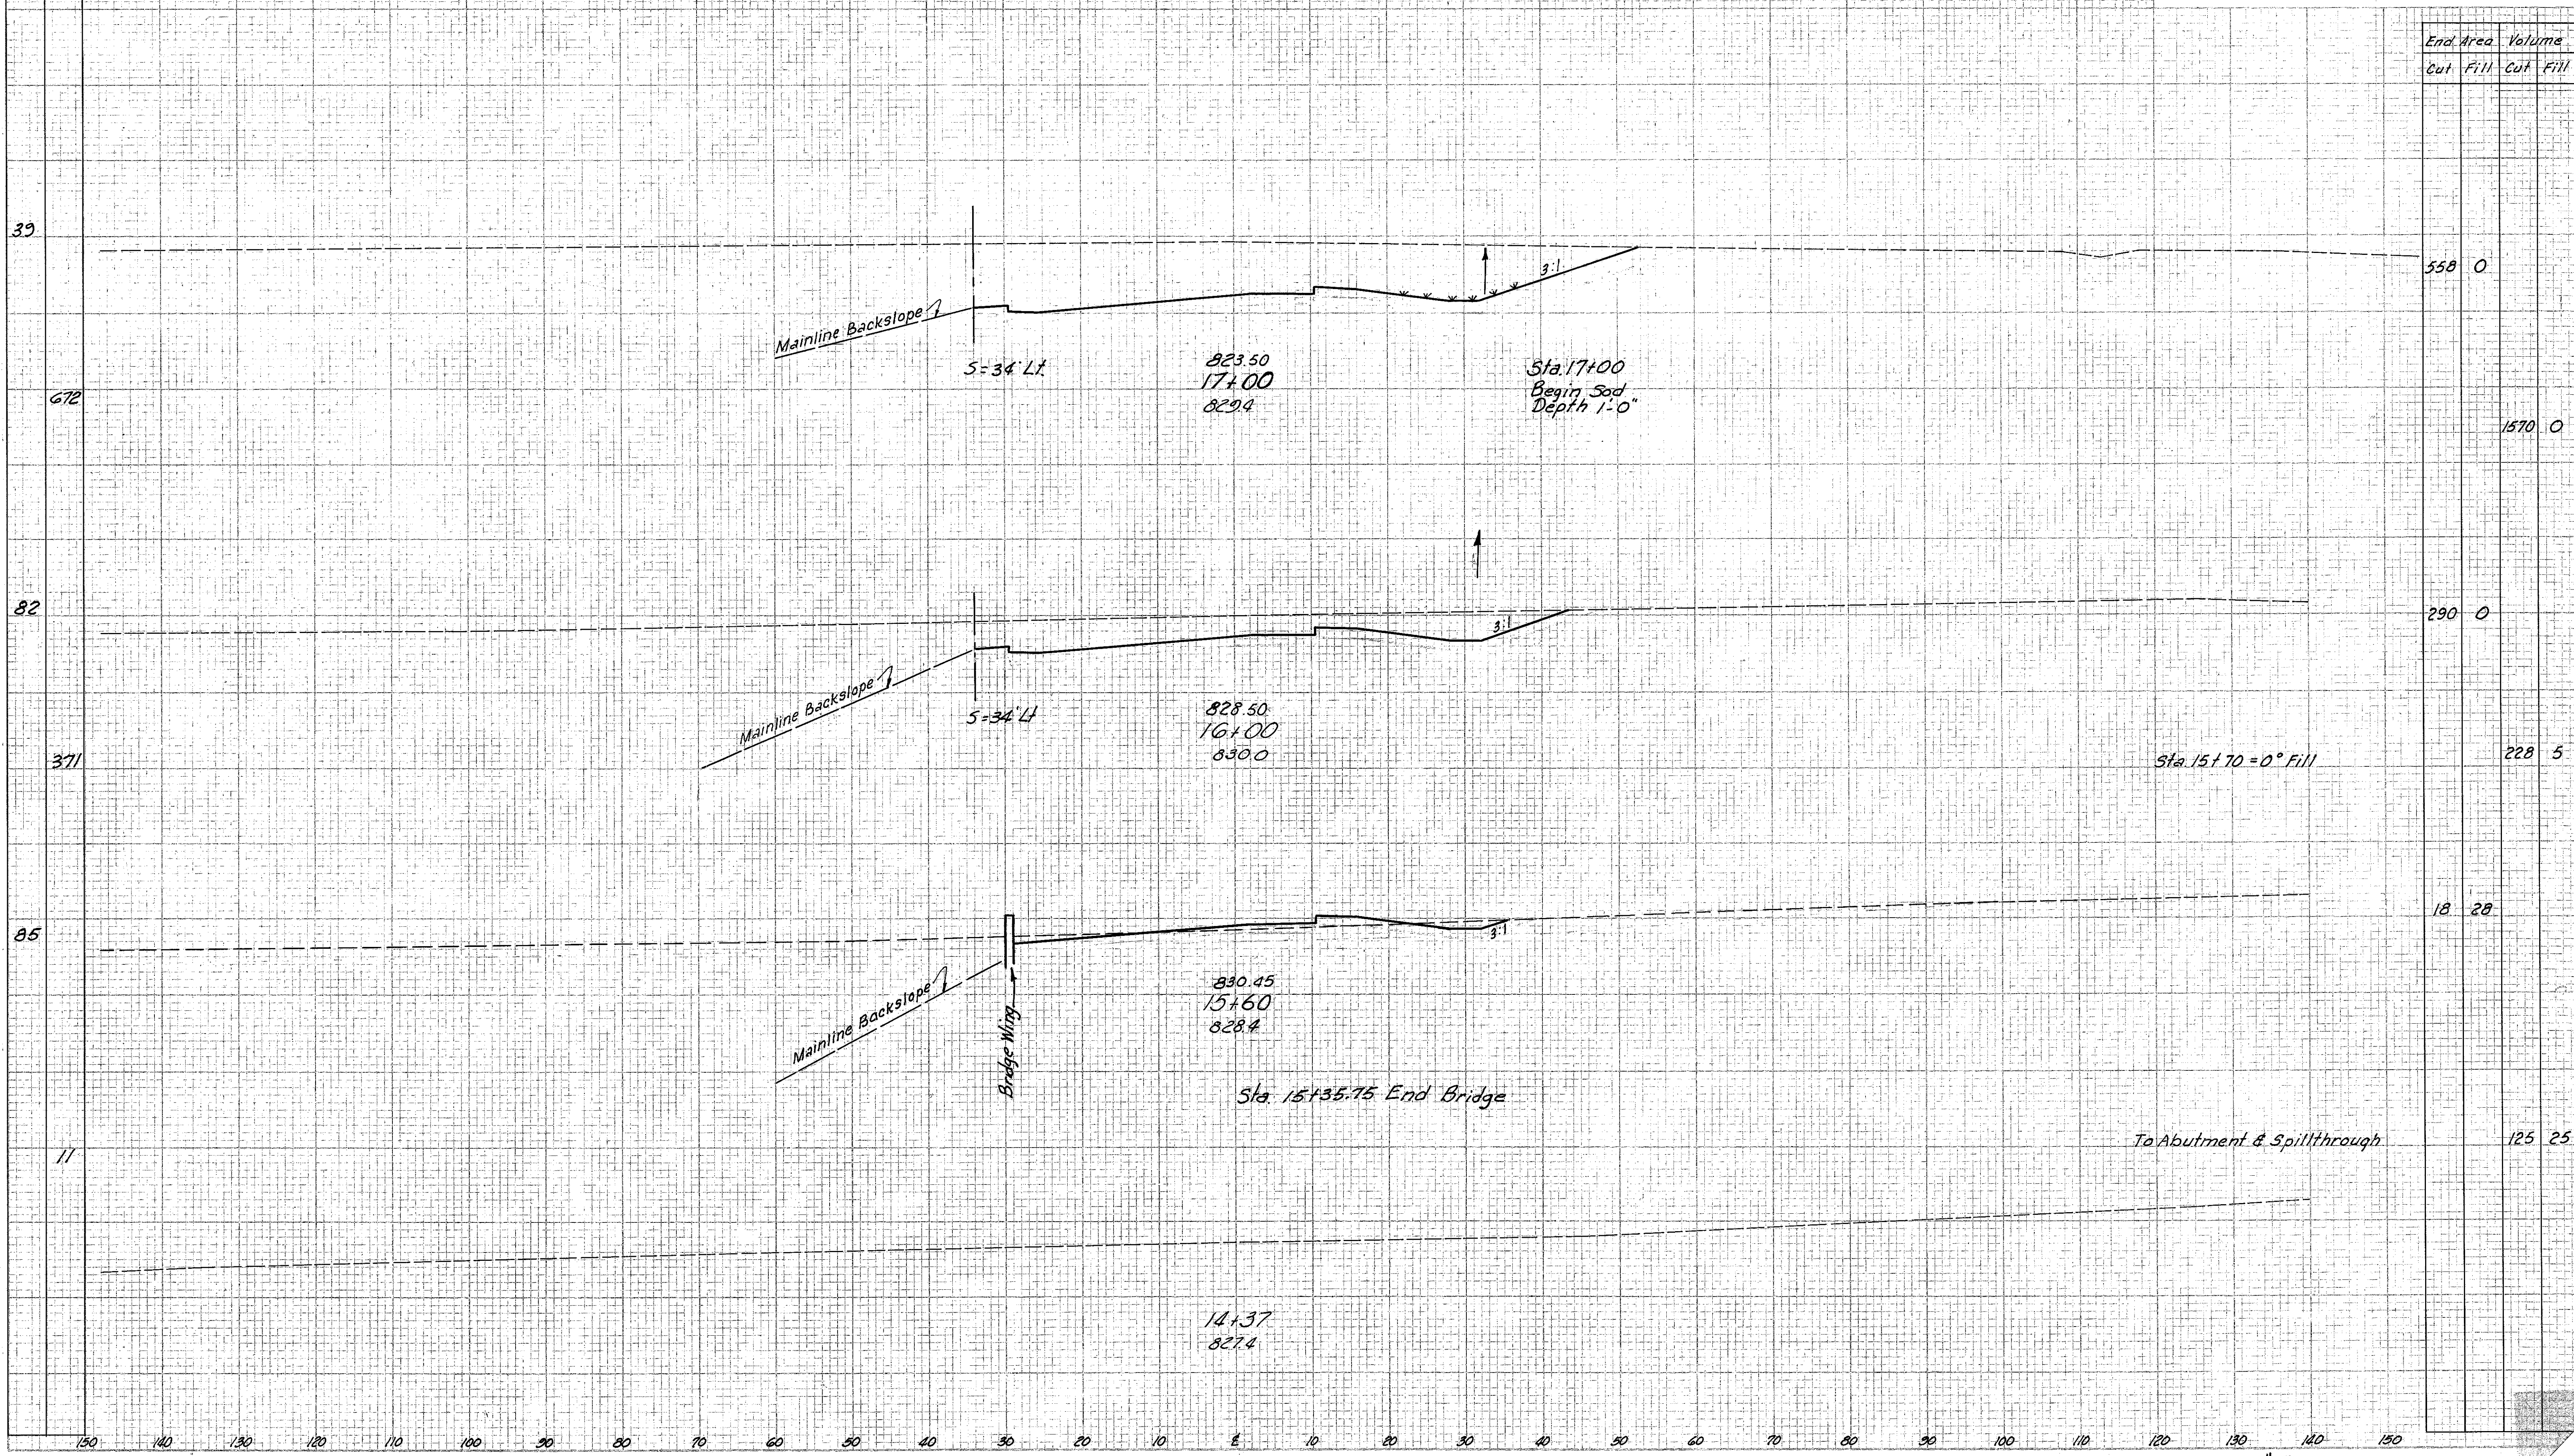

EUCLID SPUR INTERCHANGE - Ramp "B" Sta. 14+37 To Sta. 17+00

End Area		Volume	
Cut	Fill	Cut	Fill
558	0	0	0
672	0	1570	0
82	0	290	0
371	0	228	5
85	18	28	0
11	0	125	25