


Seeding
End
Width 32.4d

FED. RR. DISTRICT	STATE	PROJECT
2	OHIO	1-1103 (18)

296
458

CUYAHOGA & LAKE COUNTIES
CUY-I-15.91
LAK-I-0.00

End Area		Volume	
Cut	Fill	Cut	Fill

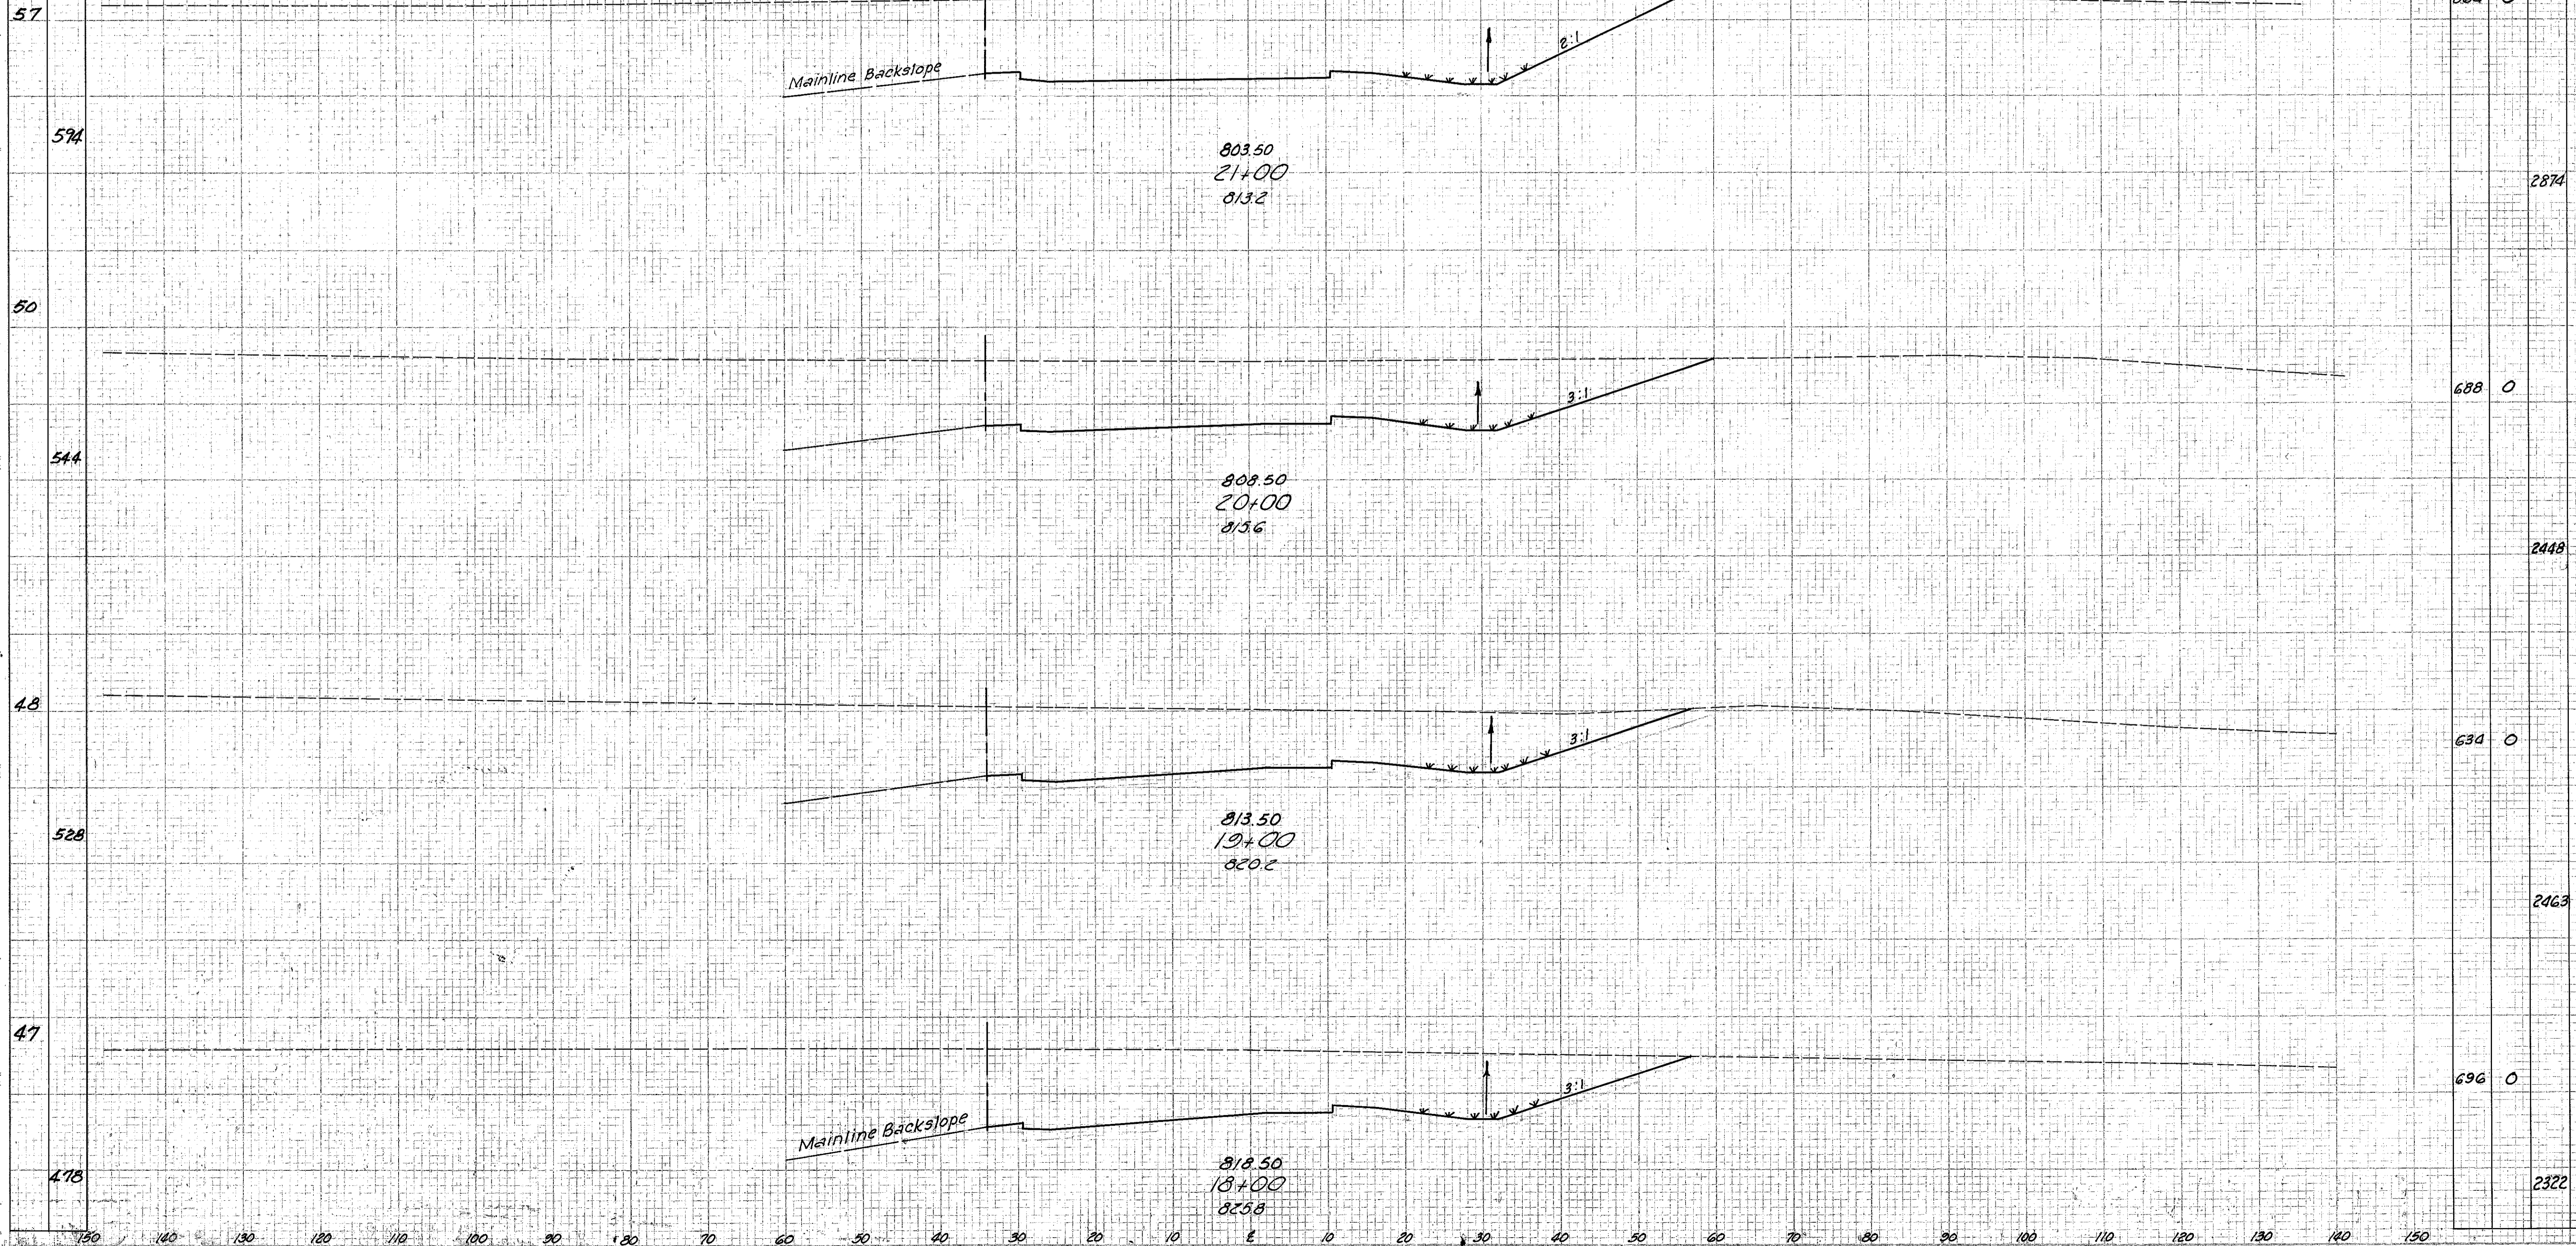

EUCLID SPUR INTERCHANGE - Ramp B" Sta. 18+00 To Sta. 21+00