


Seeding
End Width Sq. Yd.

FED. RD. DISTRICT	STATE	PROJECT
2	OHIO	I-1103 (18)

297
458

CUYAHOGA & LAKE COUNTIES
CUY-1-15.91
LAK-1-0.00

End Area		Volume	
Cut	Fill	Cut	Fill

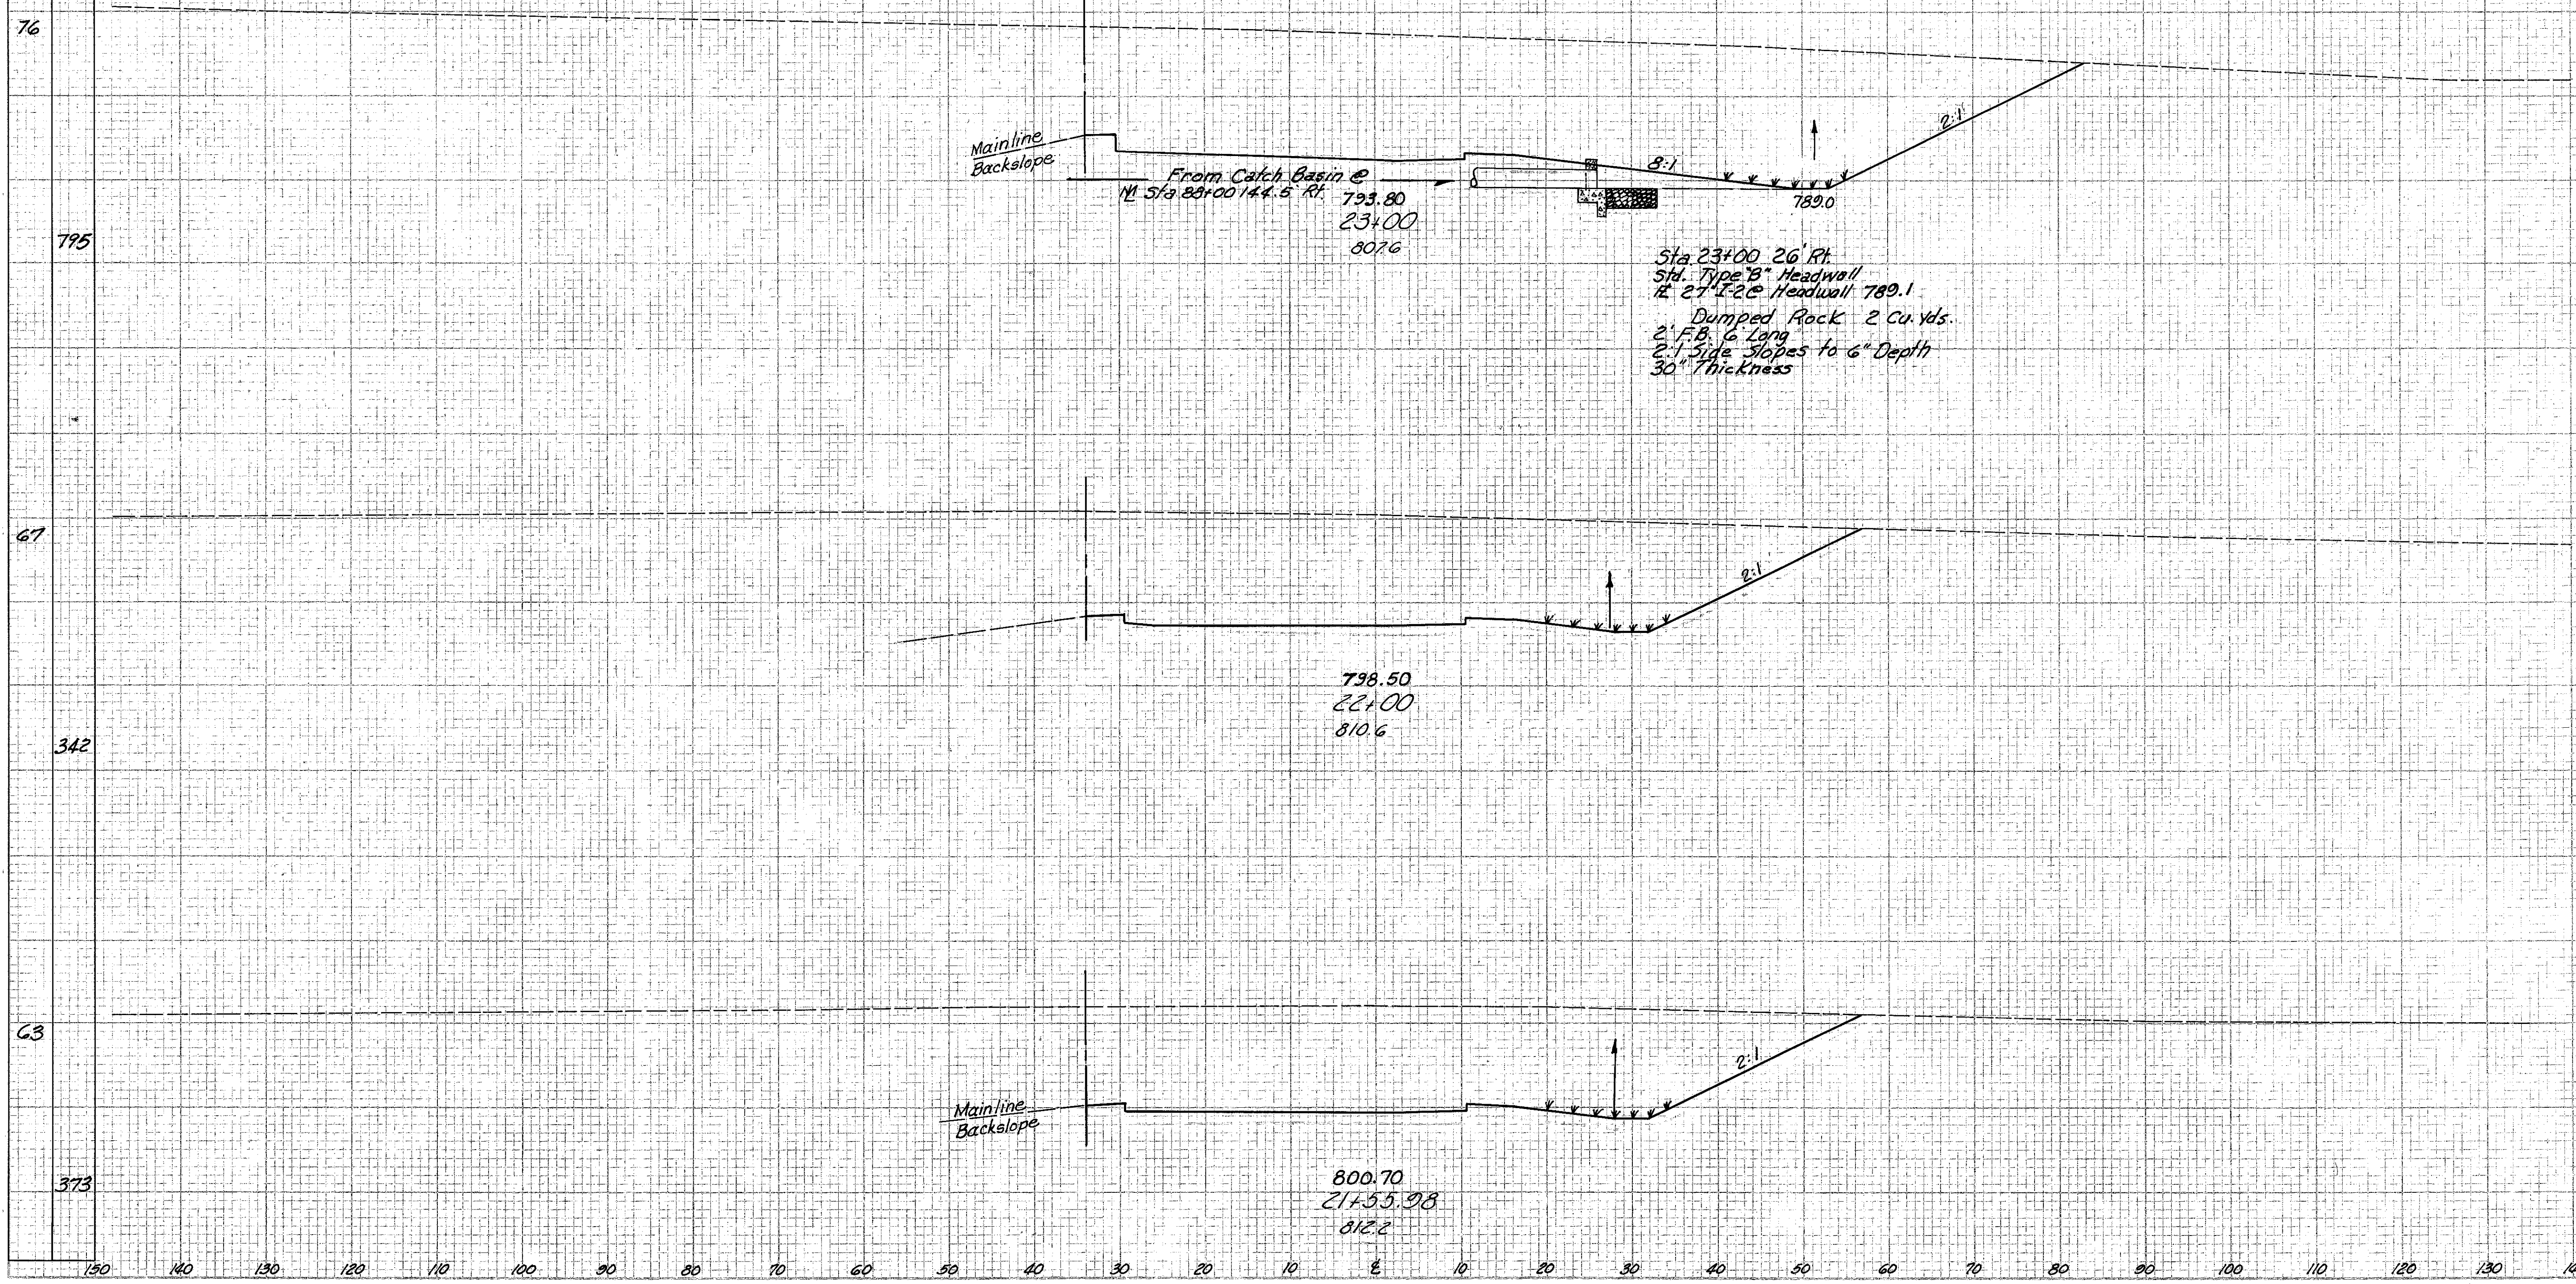

1546

4774

1032

1632

970

1901