


Seeding
End Width
Sq. Yd.

FEED. NO. DIVISION	STATE	PROJECT
2	OHIO	1-1103 (18)

298
458

CUYAHOGA & LAKE COUNTIES
CUY-I-15.91
LAK-I-0.00

End Area		Volume	
Cut	Fill	Cut	Fill

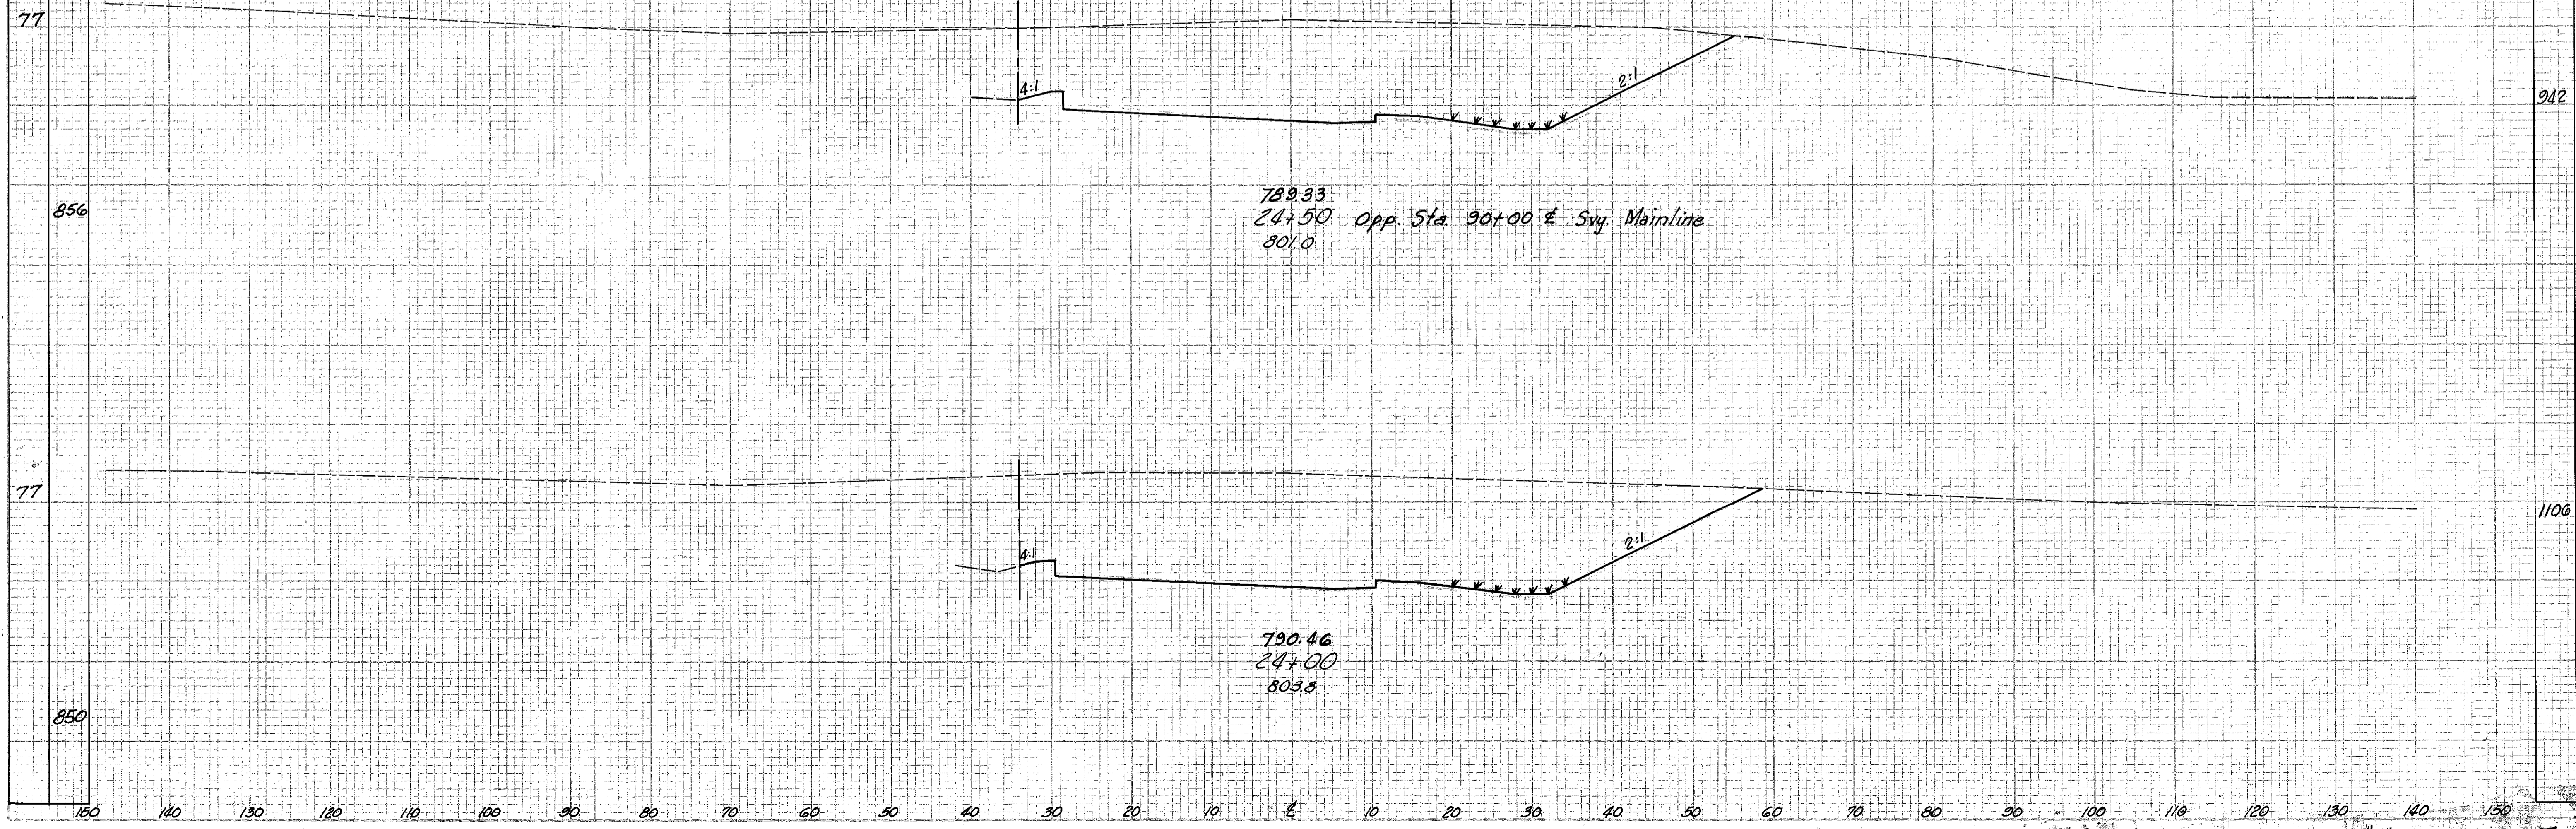

EUGLID SPUR INTERCHANGE - Ramp "B" Sta. 24+00 To Sta. 24+50