
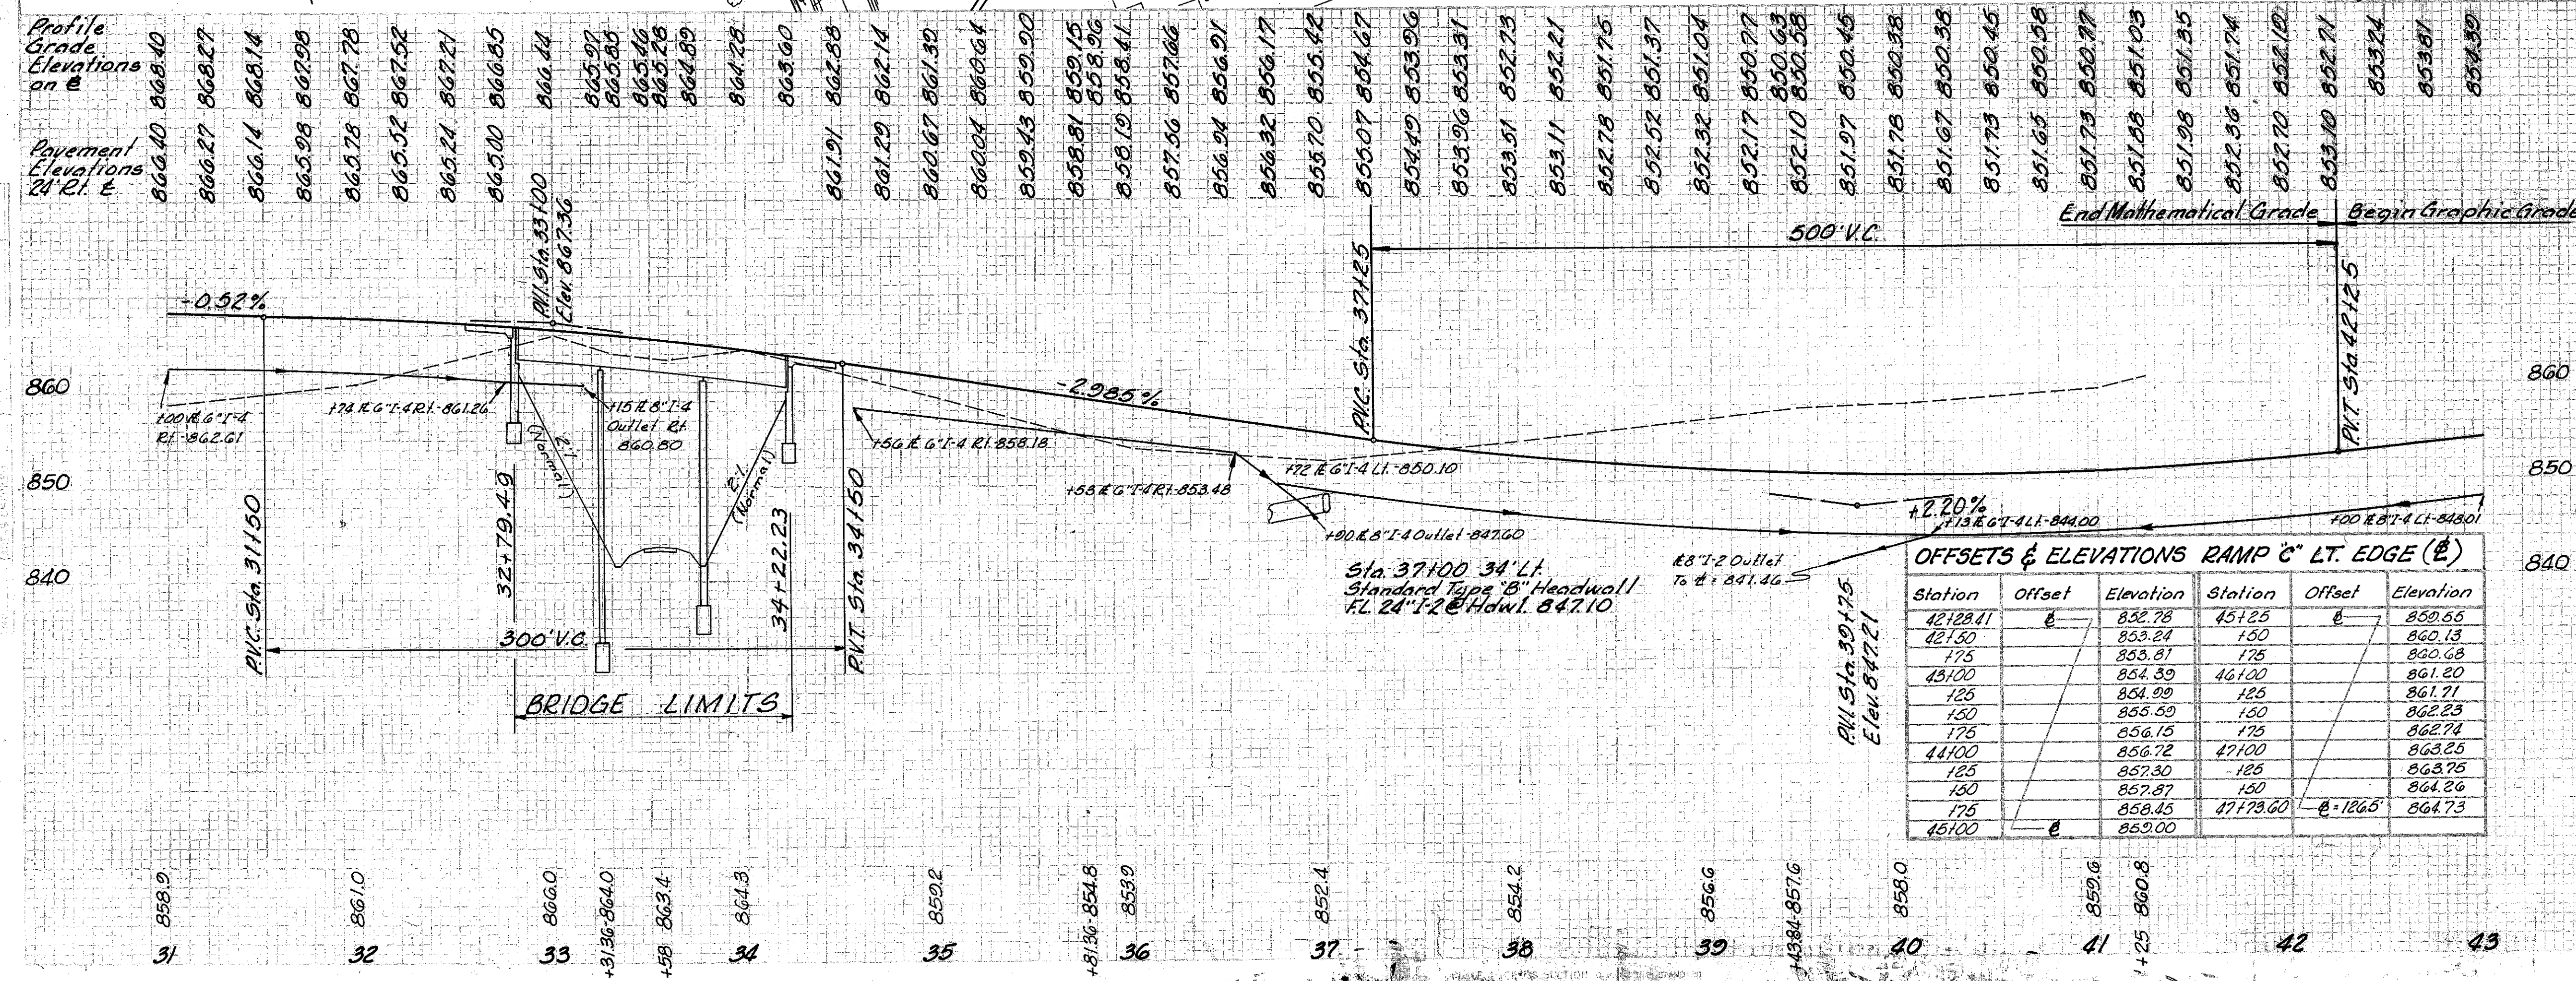


CUYAHOGA & LAKE COUNTIES
CUI-I-15.91
LAK-I-0.00

ROADWAY & PAVEMENT						
Ref. No.	Station		Side	I-15 Guard Rail Deg. No. 2A Lin. Ft.	I-21 Conc. Median Pavim. Pipe Sq. Yds.	I-12 Std. Type 2-A Cont. Curb Lin. Ft.
	From	To				
1-R	31100	32167.58	LT	169.68		
2-R	32150.02	32175.80	RT	25.00		
3-R	34130.81	35180.20	LT	100.00		
4-R	34144.82	35146.62	RT	100.00		
1-P	401.97	421.30	RT		260	283
Total:				394.68	260	283

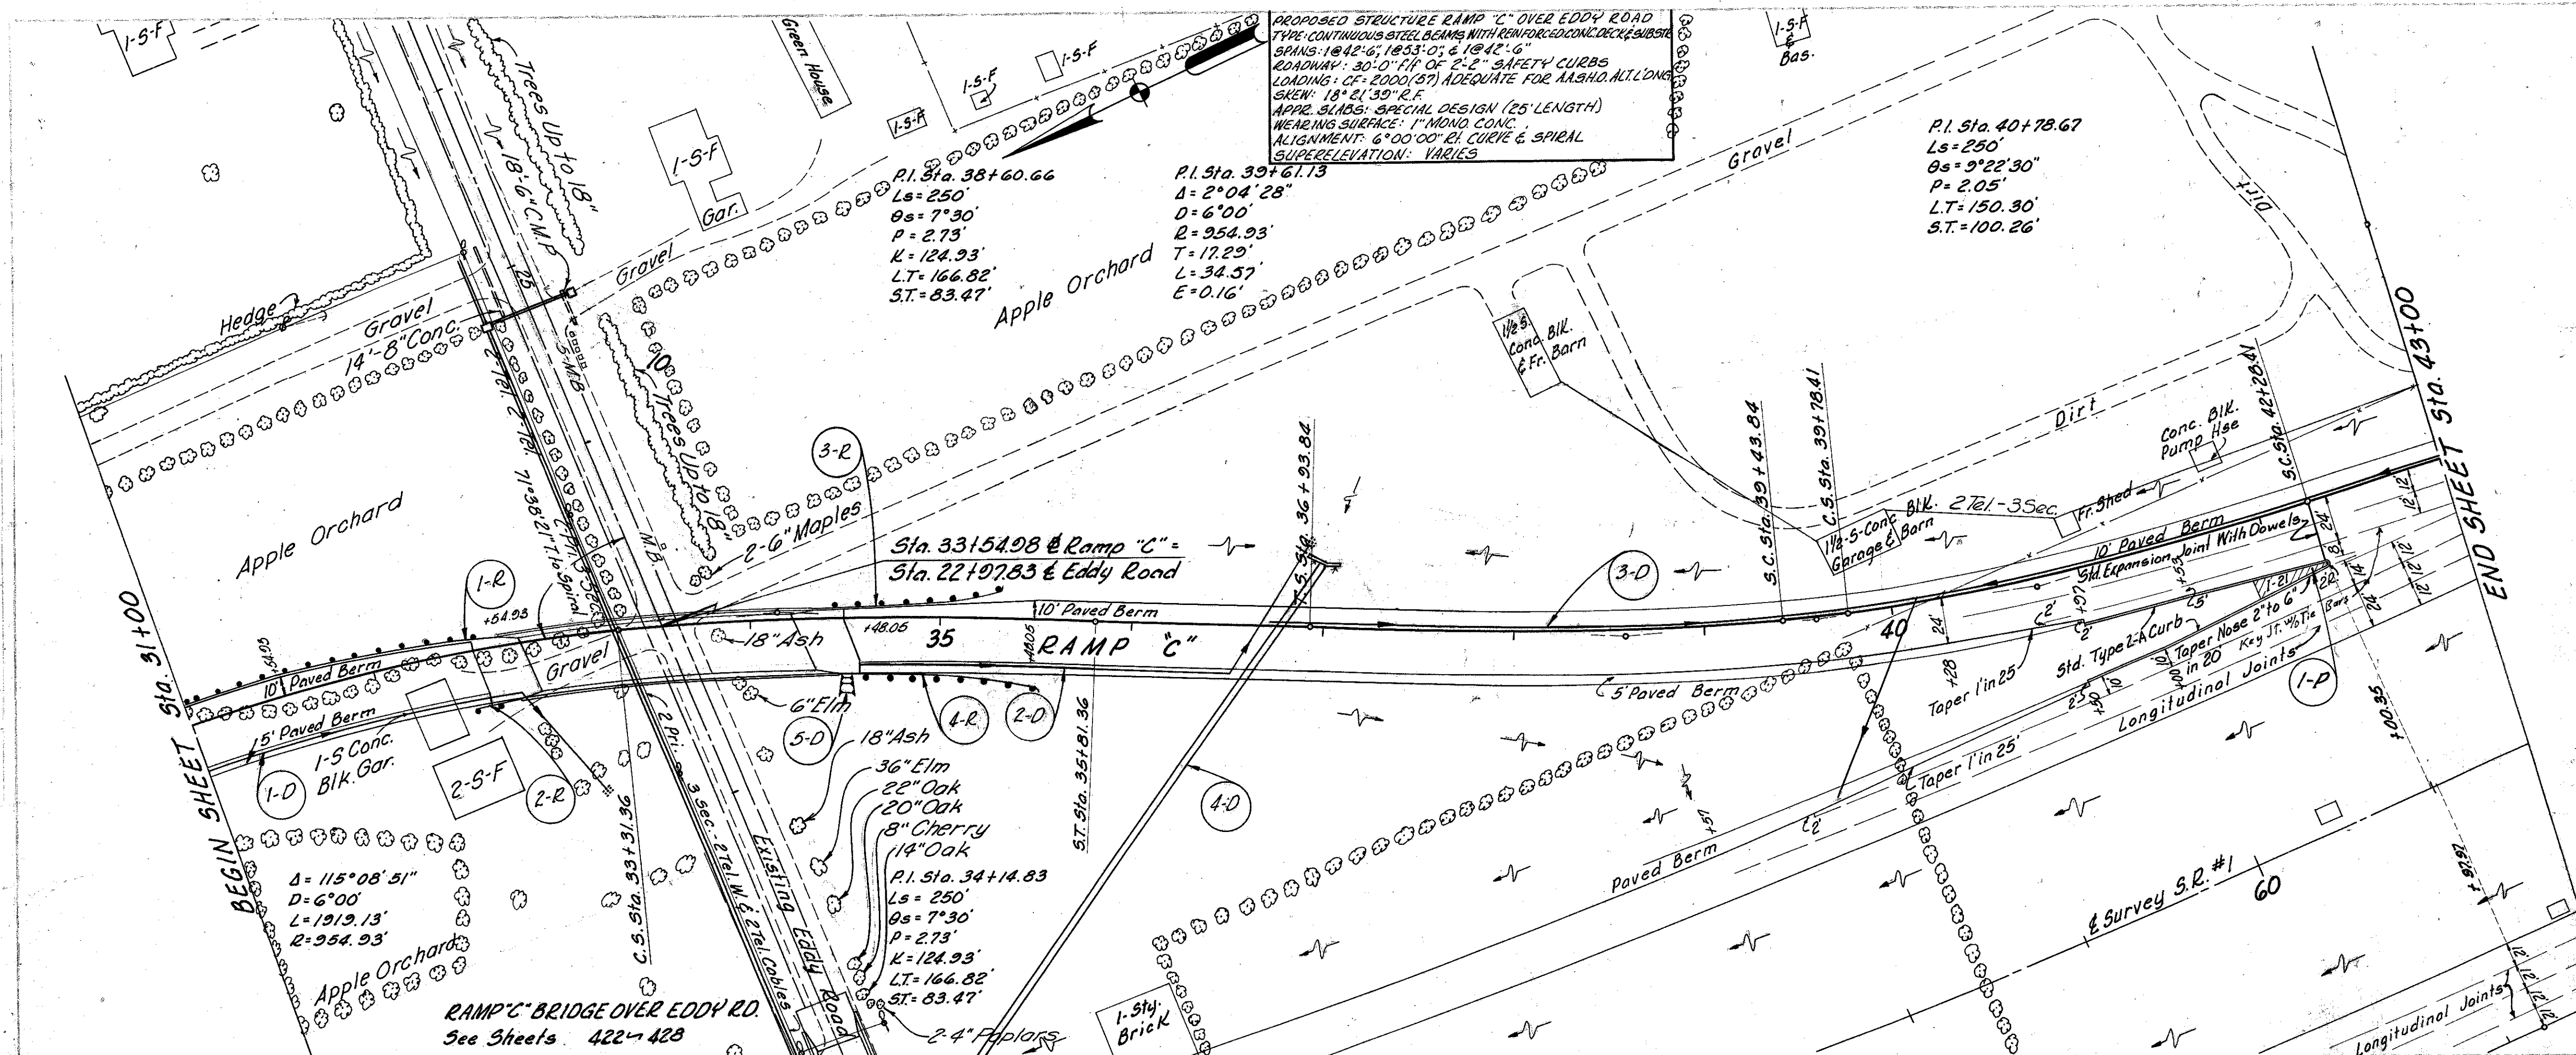



MICHAEL BAKER JR., CONSULTING ENGINEERS
ROCHESTER, PENNSYLVANIA

STATE OF OHIO
DEPARTMENT OF HIGHWAYS
STATE HIGHWAY NO. 1
C-42

EUCLID SPUR INTERCHANGE RAMP "C"
STA. 31+00 TO STA. 43+00

Designed	Drawn	Traced	Checked	Reviewed	Date	Revised
H.V.	A.H.	H.G.	L.T.			