


Seeding  
End Width  
Sq. Yd.

RES. DIV.	STATE	PROJECT
2	OHIO	L-1103 (18)

302  
458

CUYAHOGA & LAKE COUNTIES  
CUY-I-15.91  
LAK-I-0.00

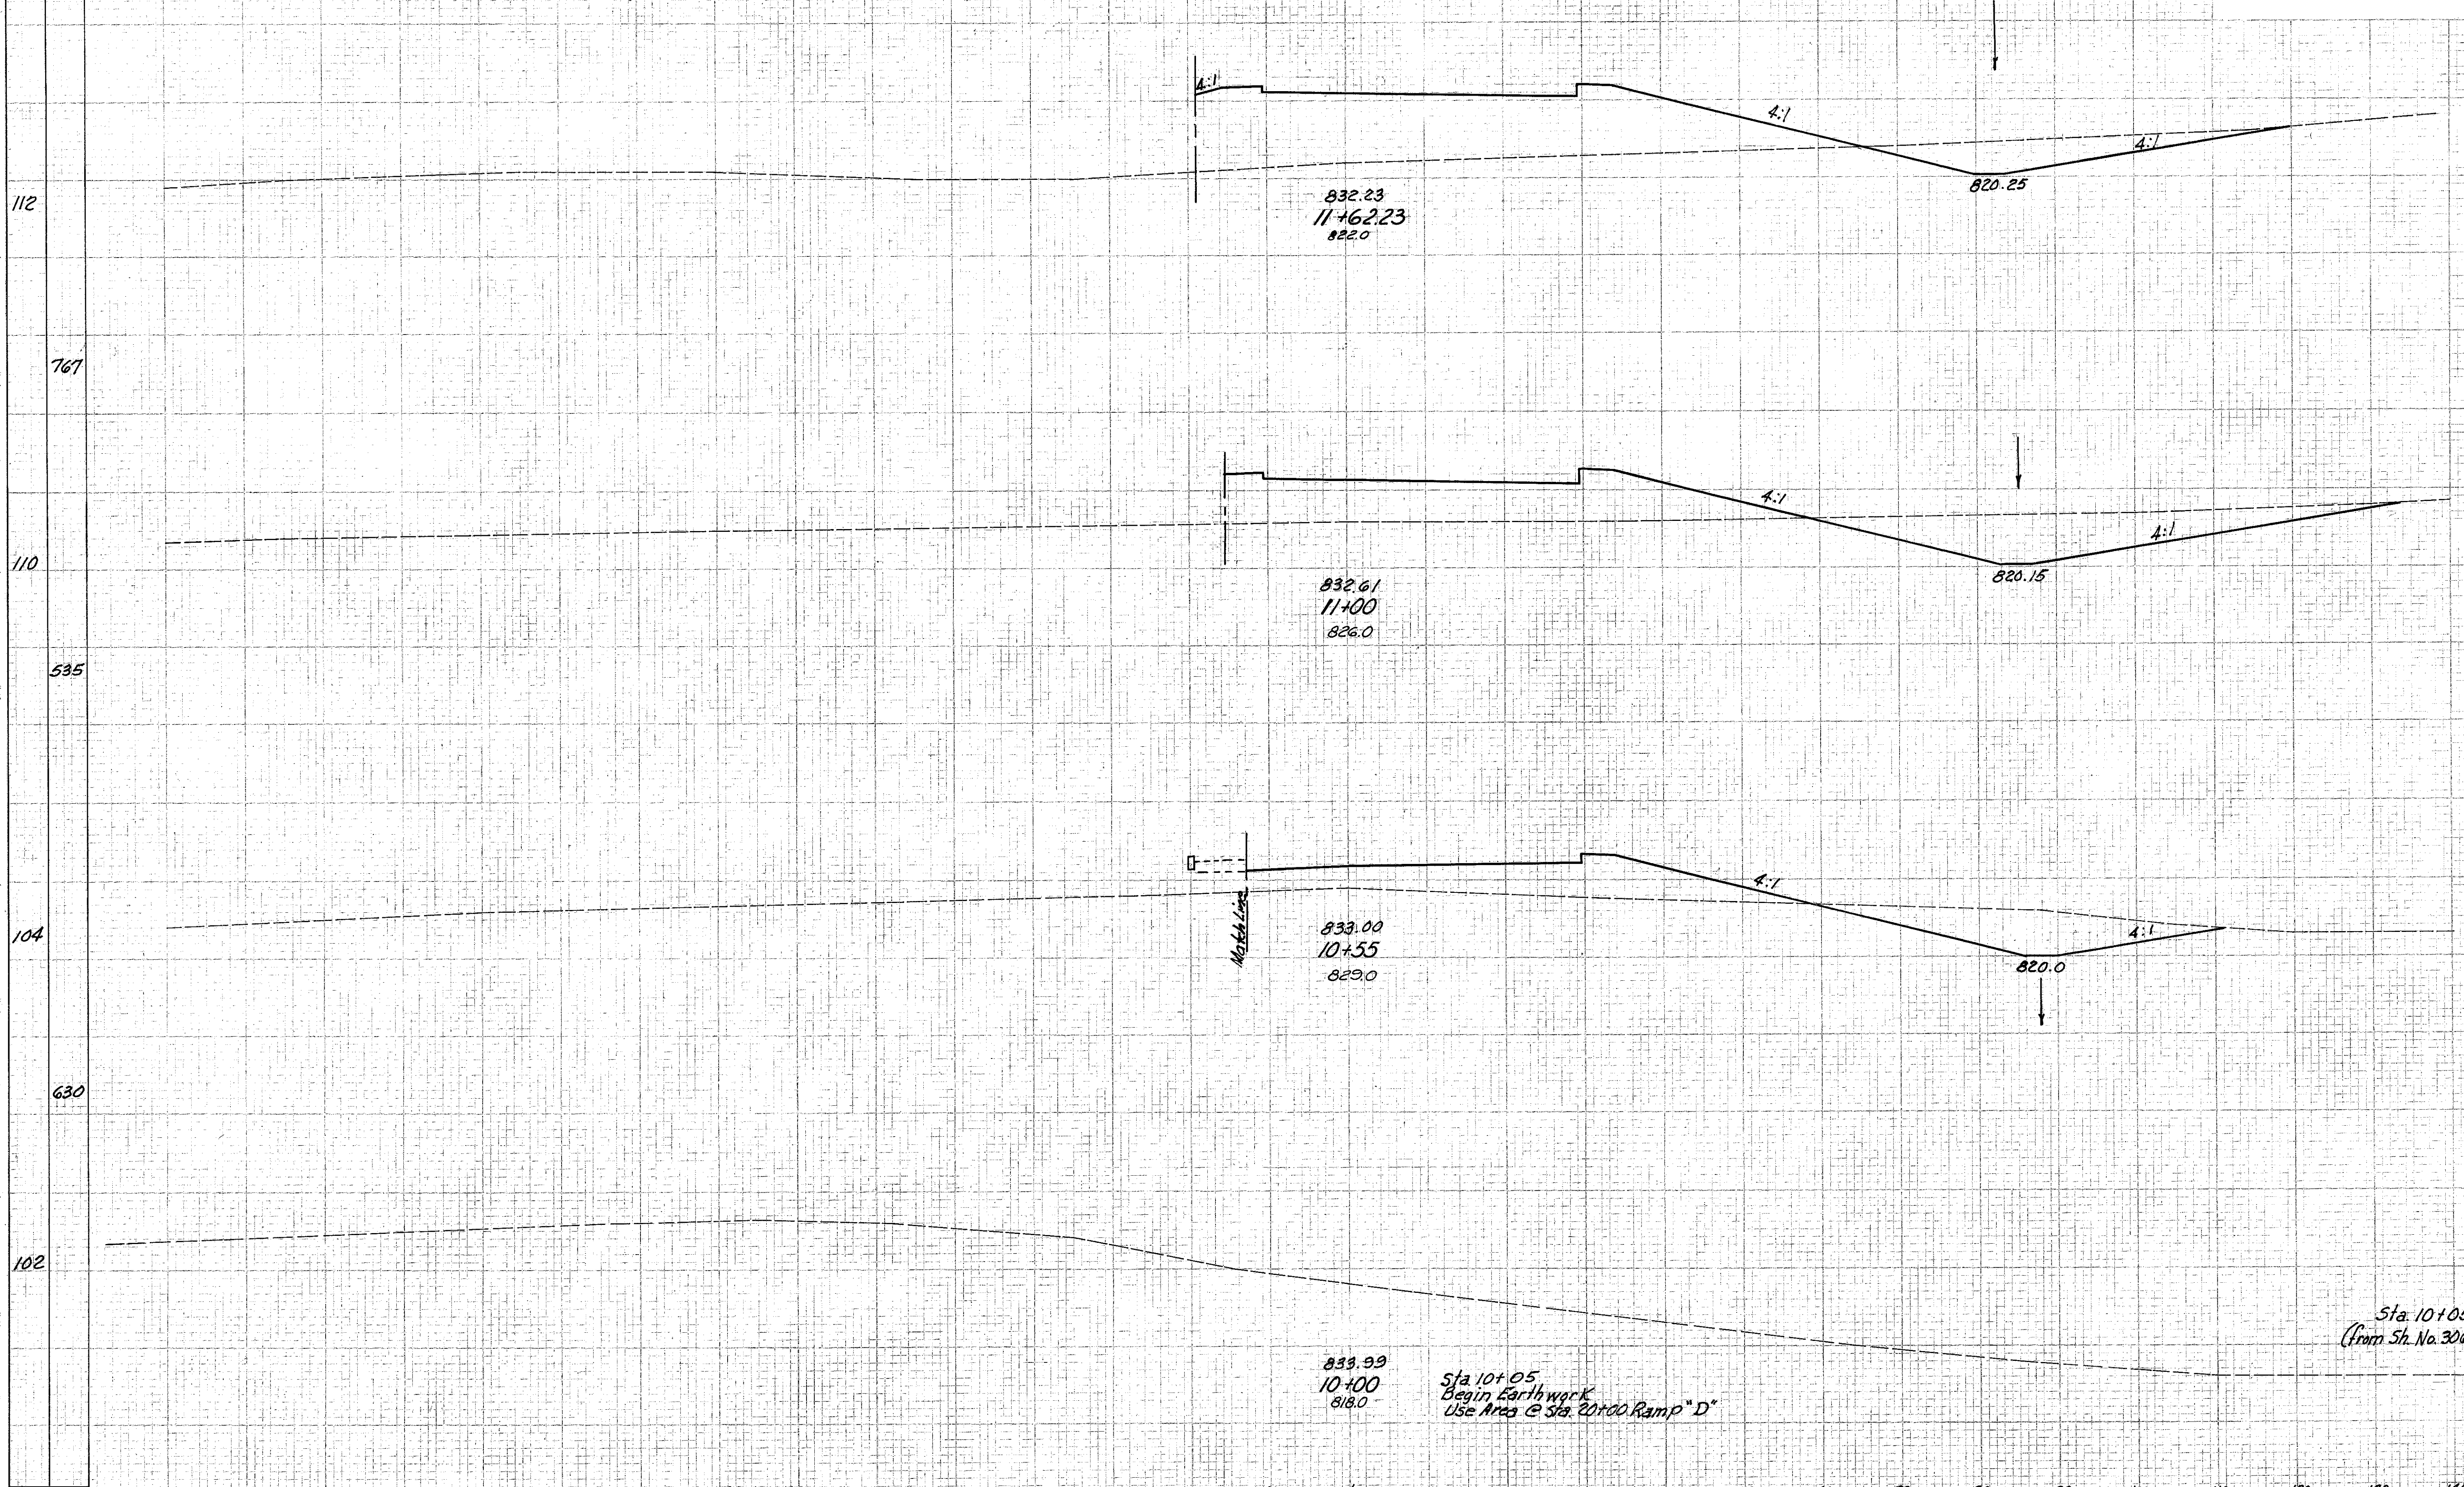

End Area		Volume	
Cut	Fill	Cut	Fill
126	611		
		445	1108
261	351		
		364	488
176	235		
		163	1154
0	1011		

535

767

112

104

630

102

832.23  
11+62.23  
822.0

832.61  
11+00  
826.0

833.00  
10+55  
829.0

833.99  
10+00  
818.0

Sta. 10+05  
Begin Earthwork  
Use Area @ Sta. 20+00 Ramp "D"

Sta. 10+05  
(From St. No. 306)

EUCLID SPUR INTERCHANGE - Ramp "C" Sta. 10+00 To Sta. 11+62.23