


Seeding
 End Width Sp. Yd.
 144
 1472
 121
 527
 116
 763
 113
 472

End Area		Volume	
Cut	Fill	Cut	Fill
0	723		
		113	3394
61	1110		
		118	1704
99	1190		
		226	2191
104	782		
		160	974

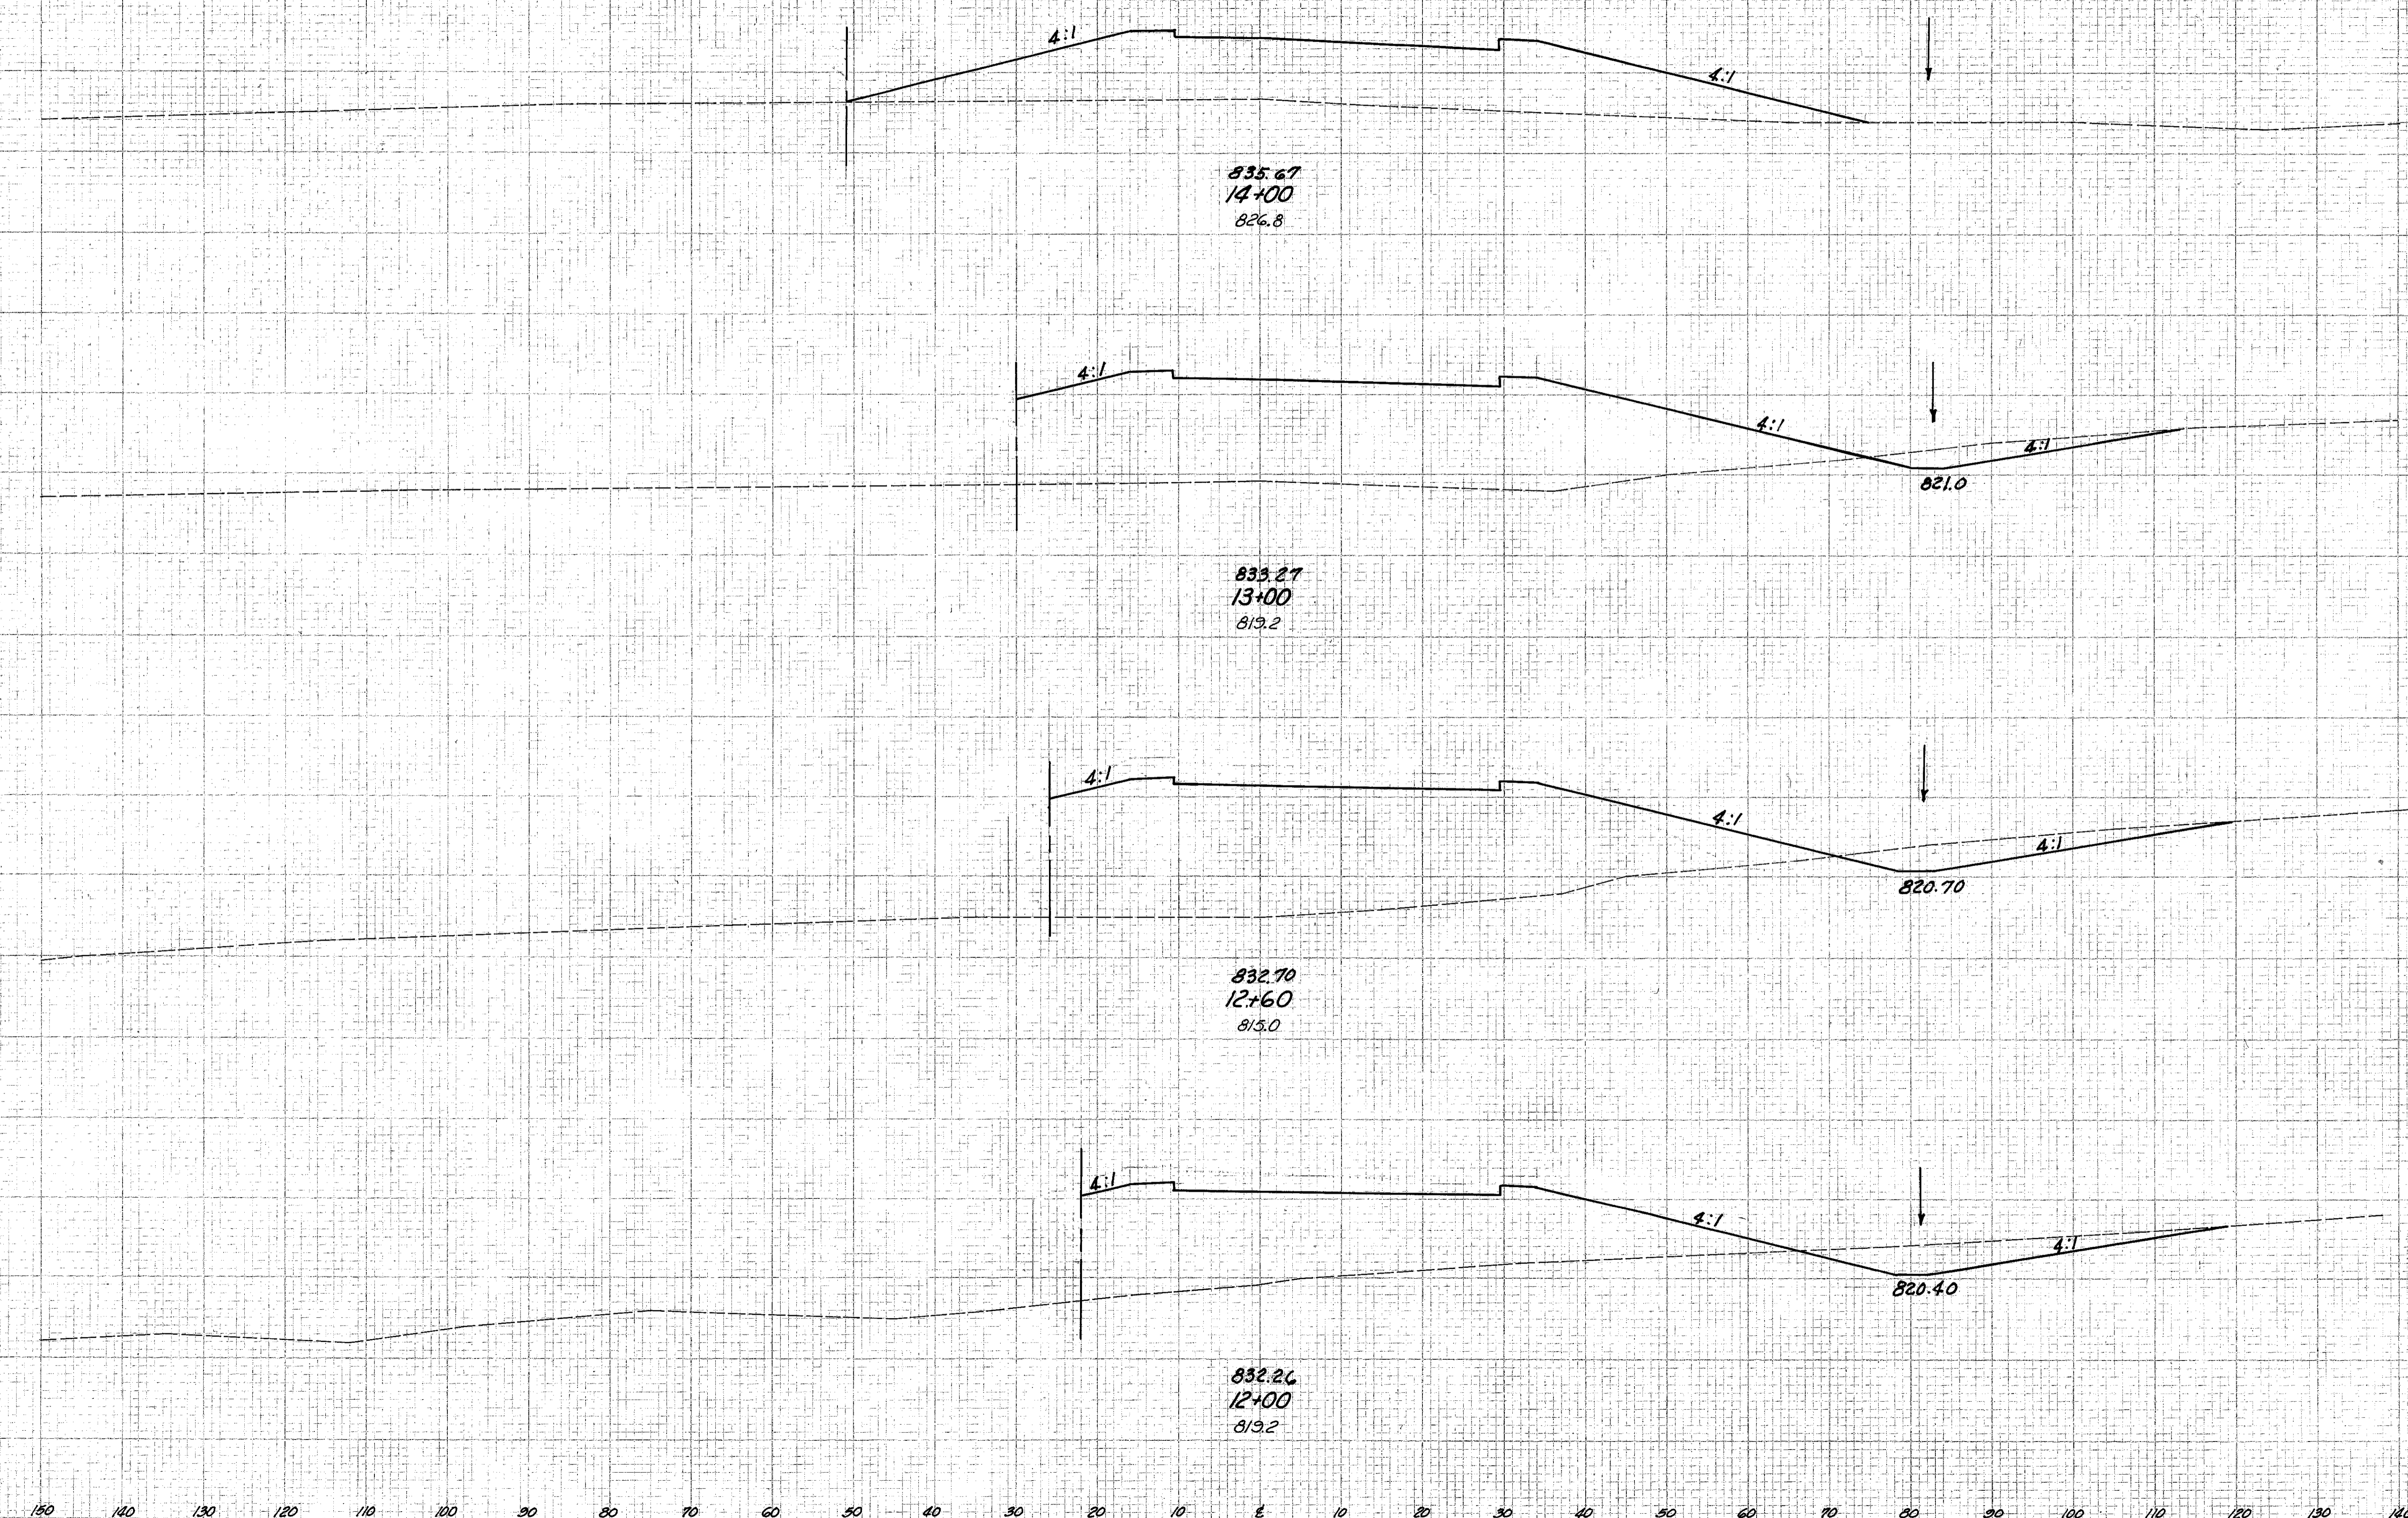

EUCLID SPUR INTERCHANGE - Ramp "C" Sta. 12+00 To Sta. 14+00