


FED. RD. DISTRICT	STATE	PROJECT
2	OHIO	I-1103 (18)

304
458

CUYAHOGA & LAKE COUNTIES
CUY-I-15.91
LAK-I-0.00

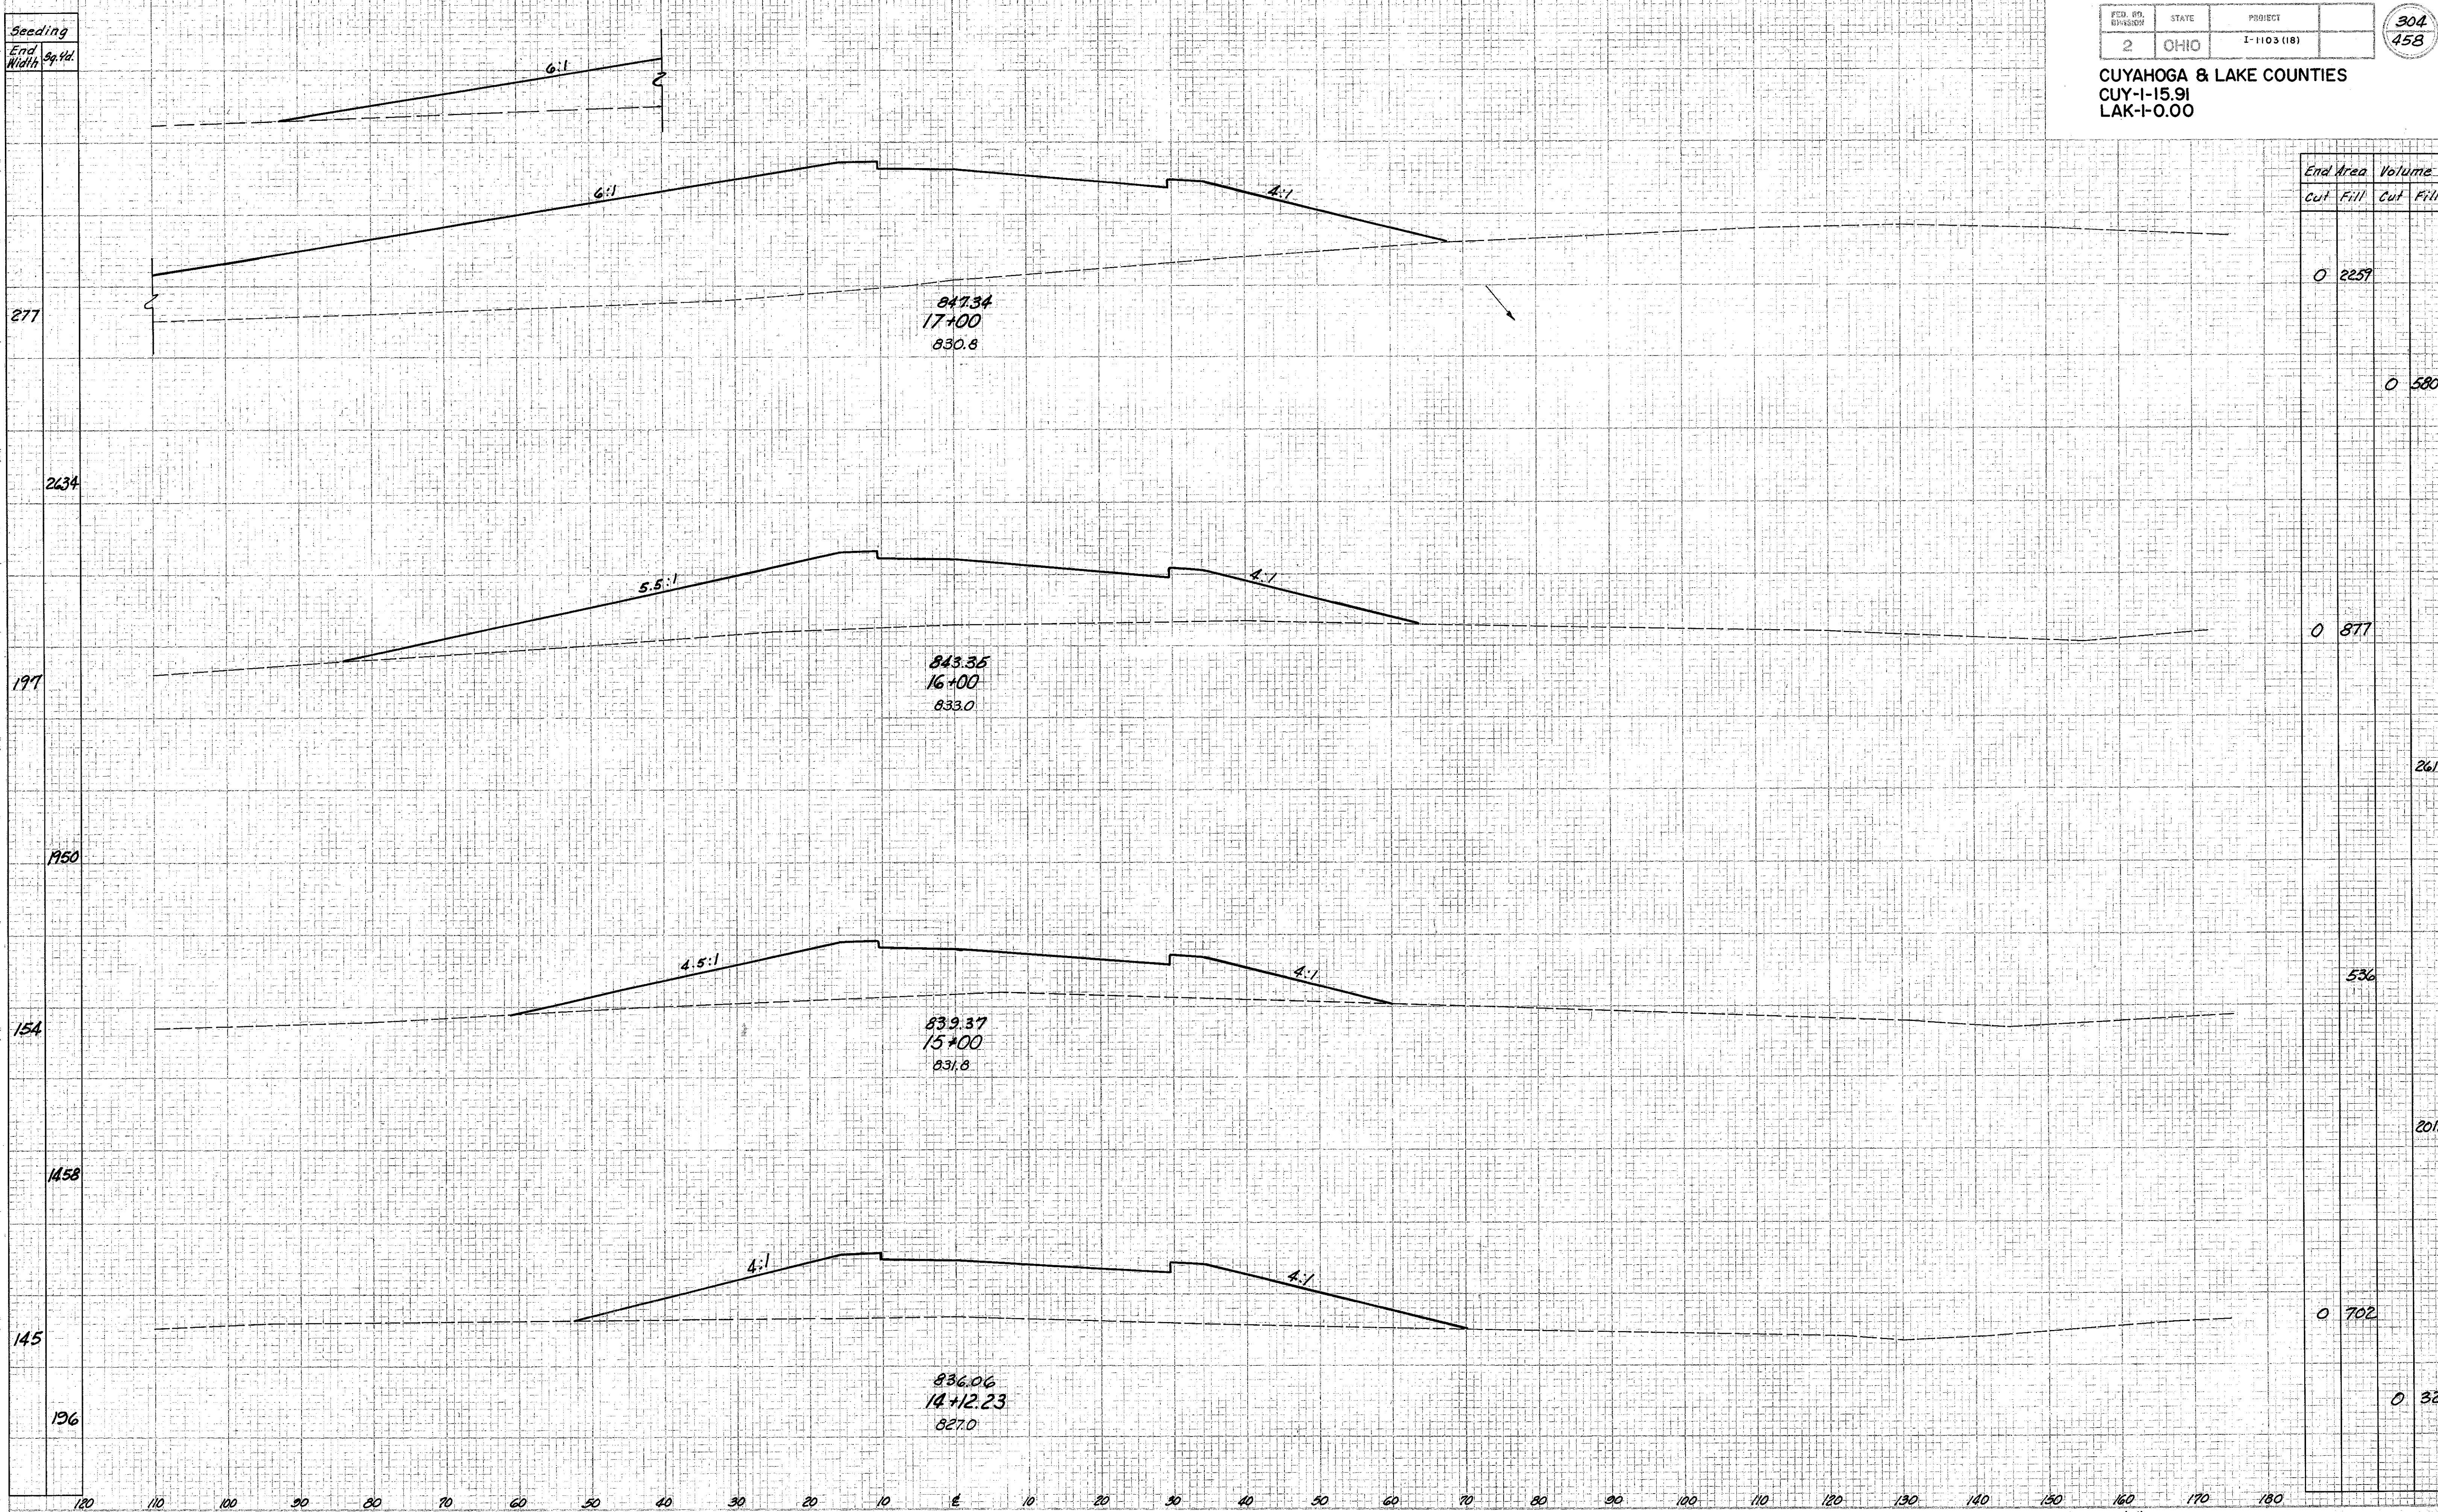

EUCLID SPUR INTERCHANGE - Ramp "C" Sta. 14+12.23 To Sta. 17+00