


Seeding  
End sq. ft.  
Width

FED. RD. DIVISION	STATE	PROJECT	
2	OHIO	I-1103 (18)	

306  
458

CUYAHOGA & LAKE COUNTIES  
CUY-1-15.91  
LAK-1-0.00

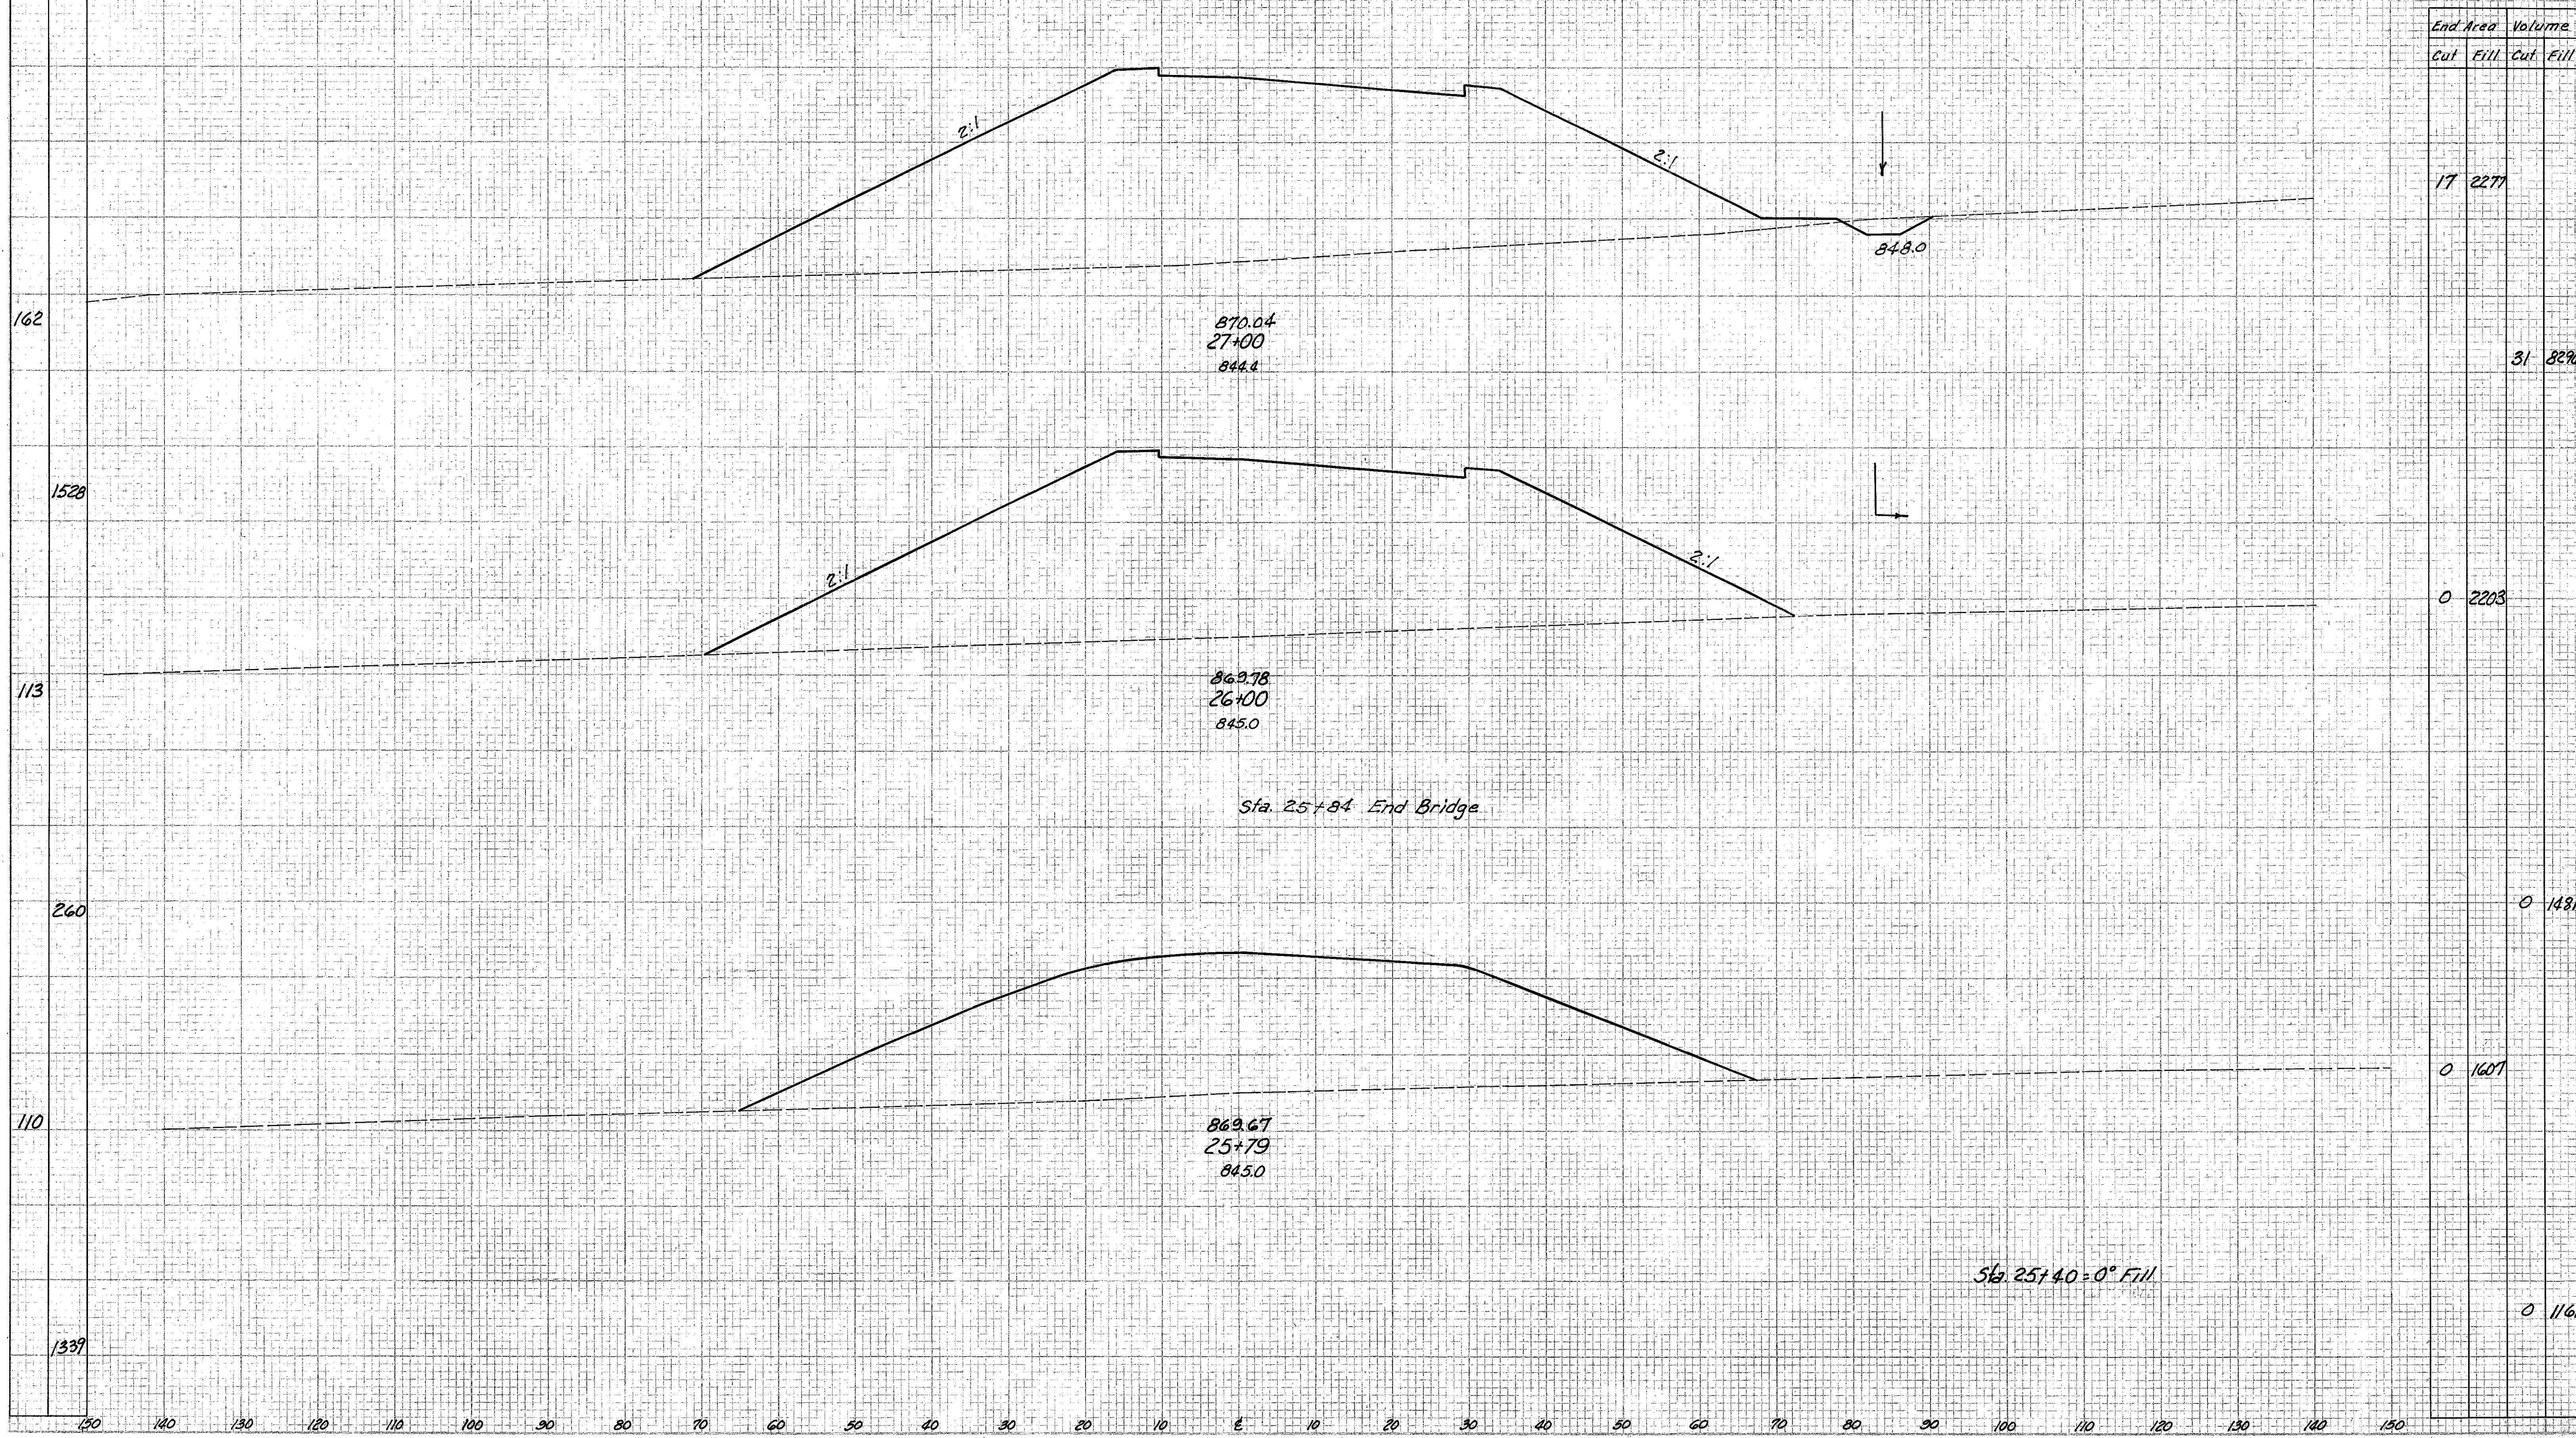

EUCLID SPUR INTERCHANGE - Ramp C" Sta. 25+79 To Sta. 27+00