


Seeding  
End Width Sq. Yd.

CUYAHOGA & LAKE COUNTIES  
CUY-I-15.91  
LAK-I-0.00

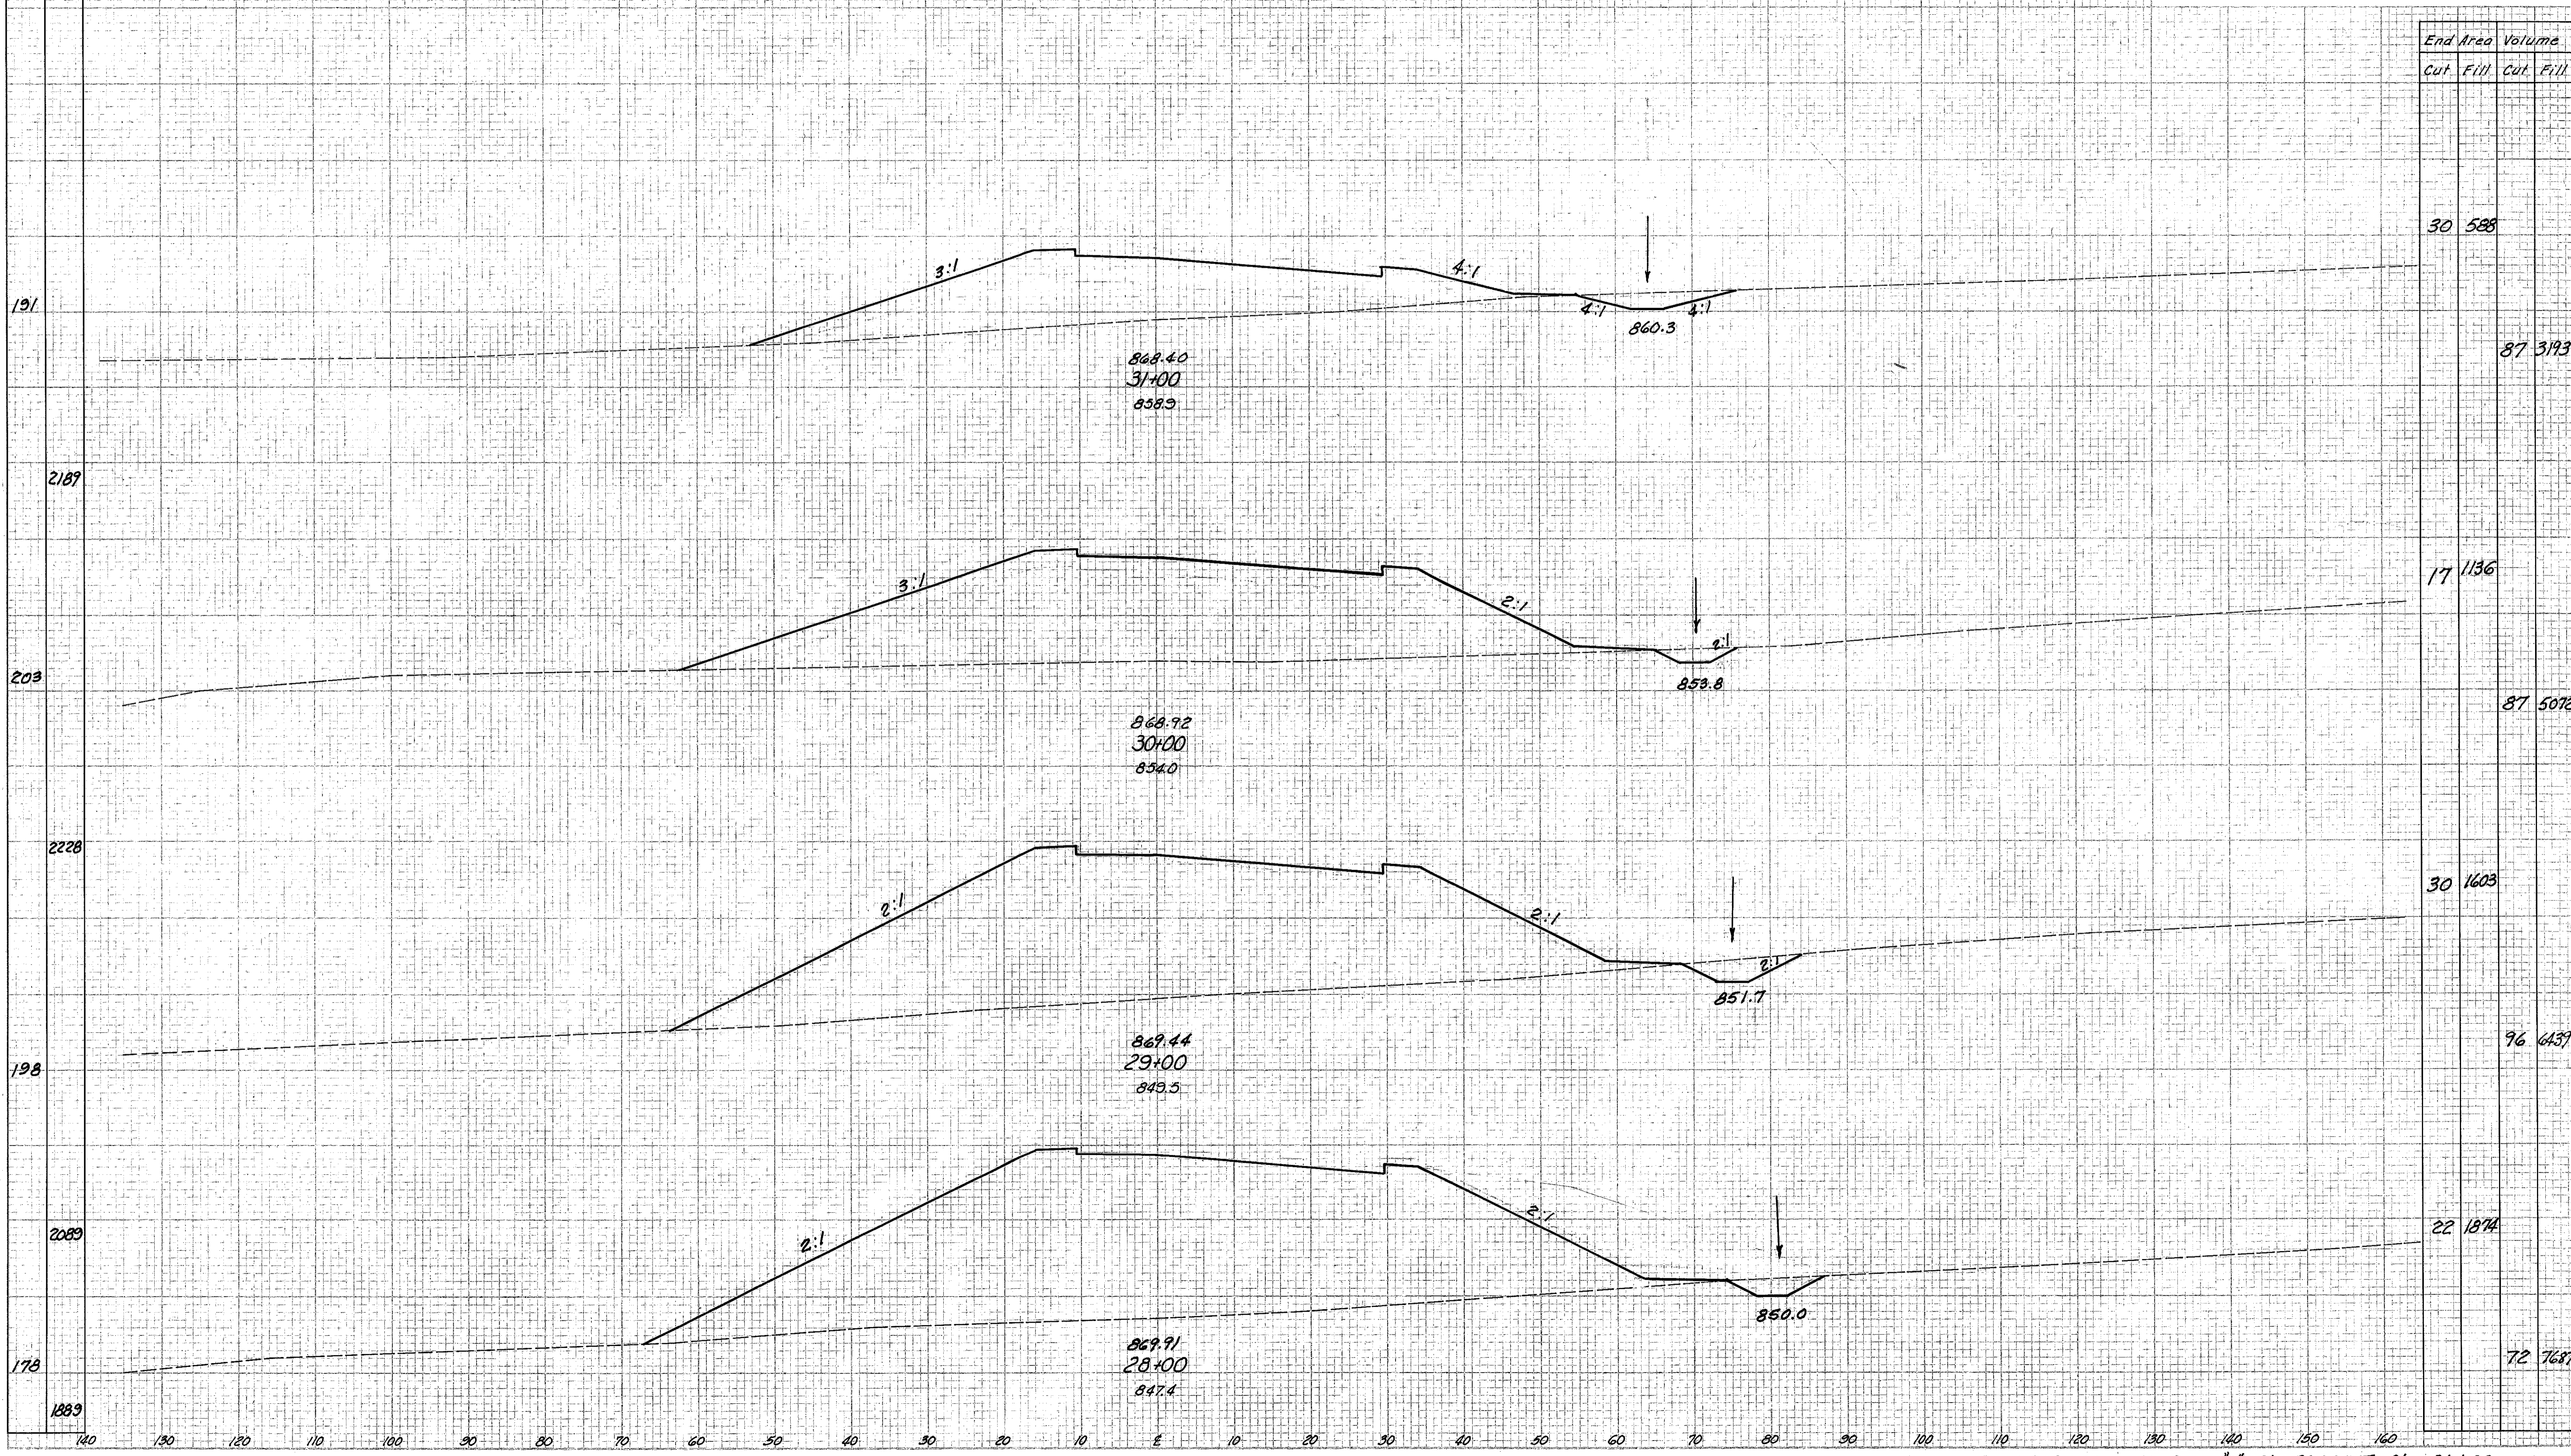

EUCLID SPUR INTERCHANGE - Ramp "C" Sta. 28+00 To Sta. 31+00