


Seeding
 End Width
 Sq. Yd.

End Area		Volume	
Cut	Fill	Cut	Fill

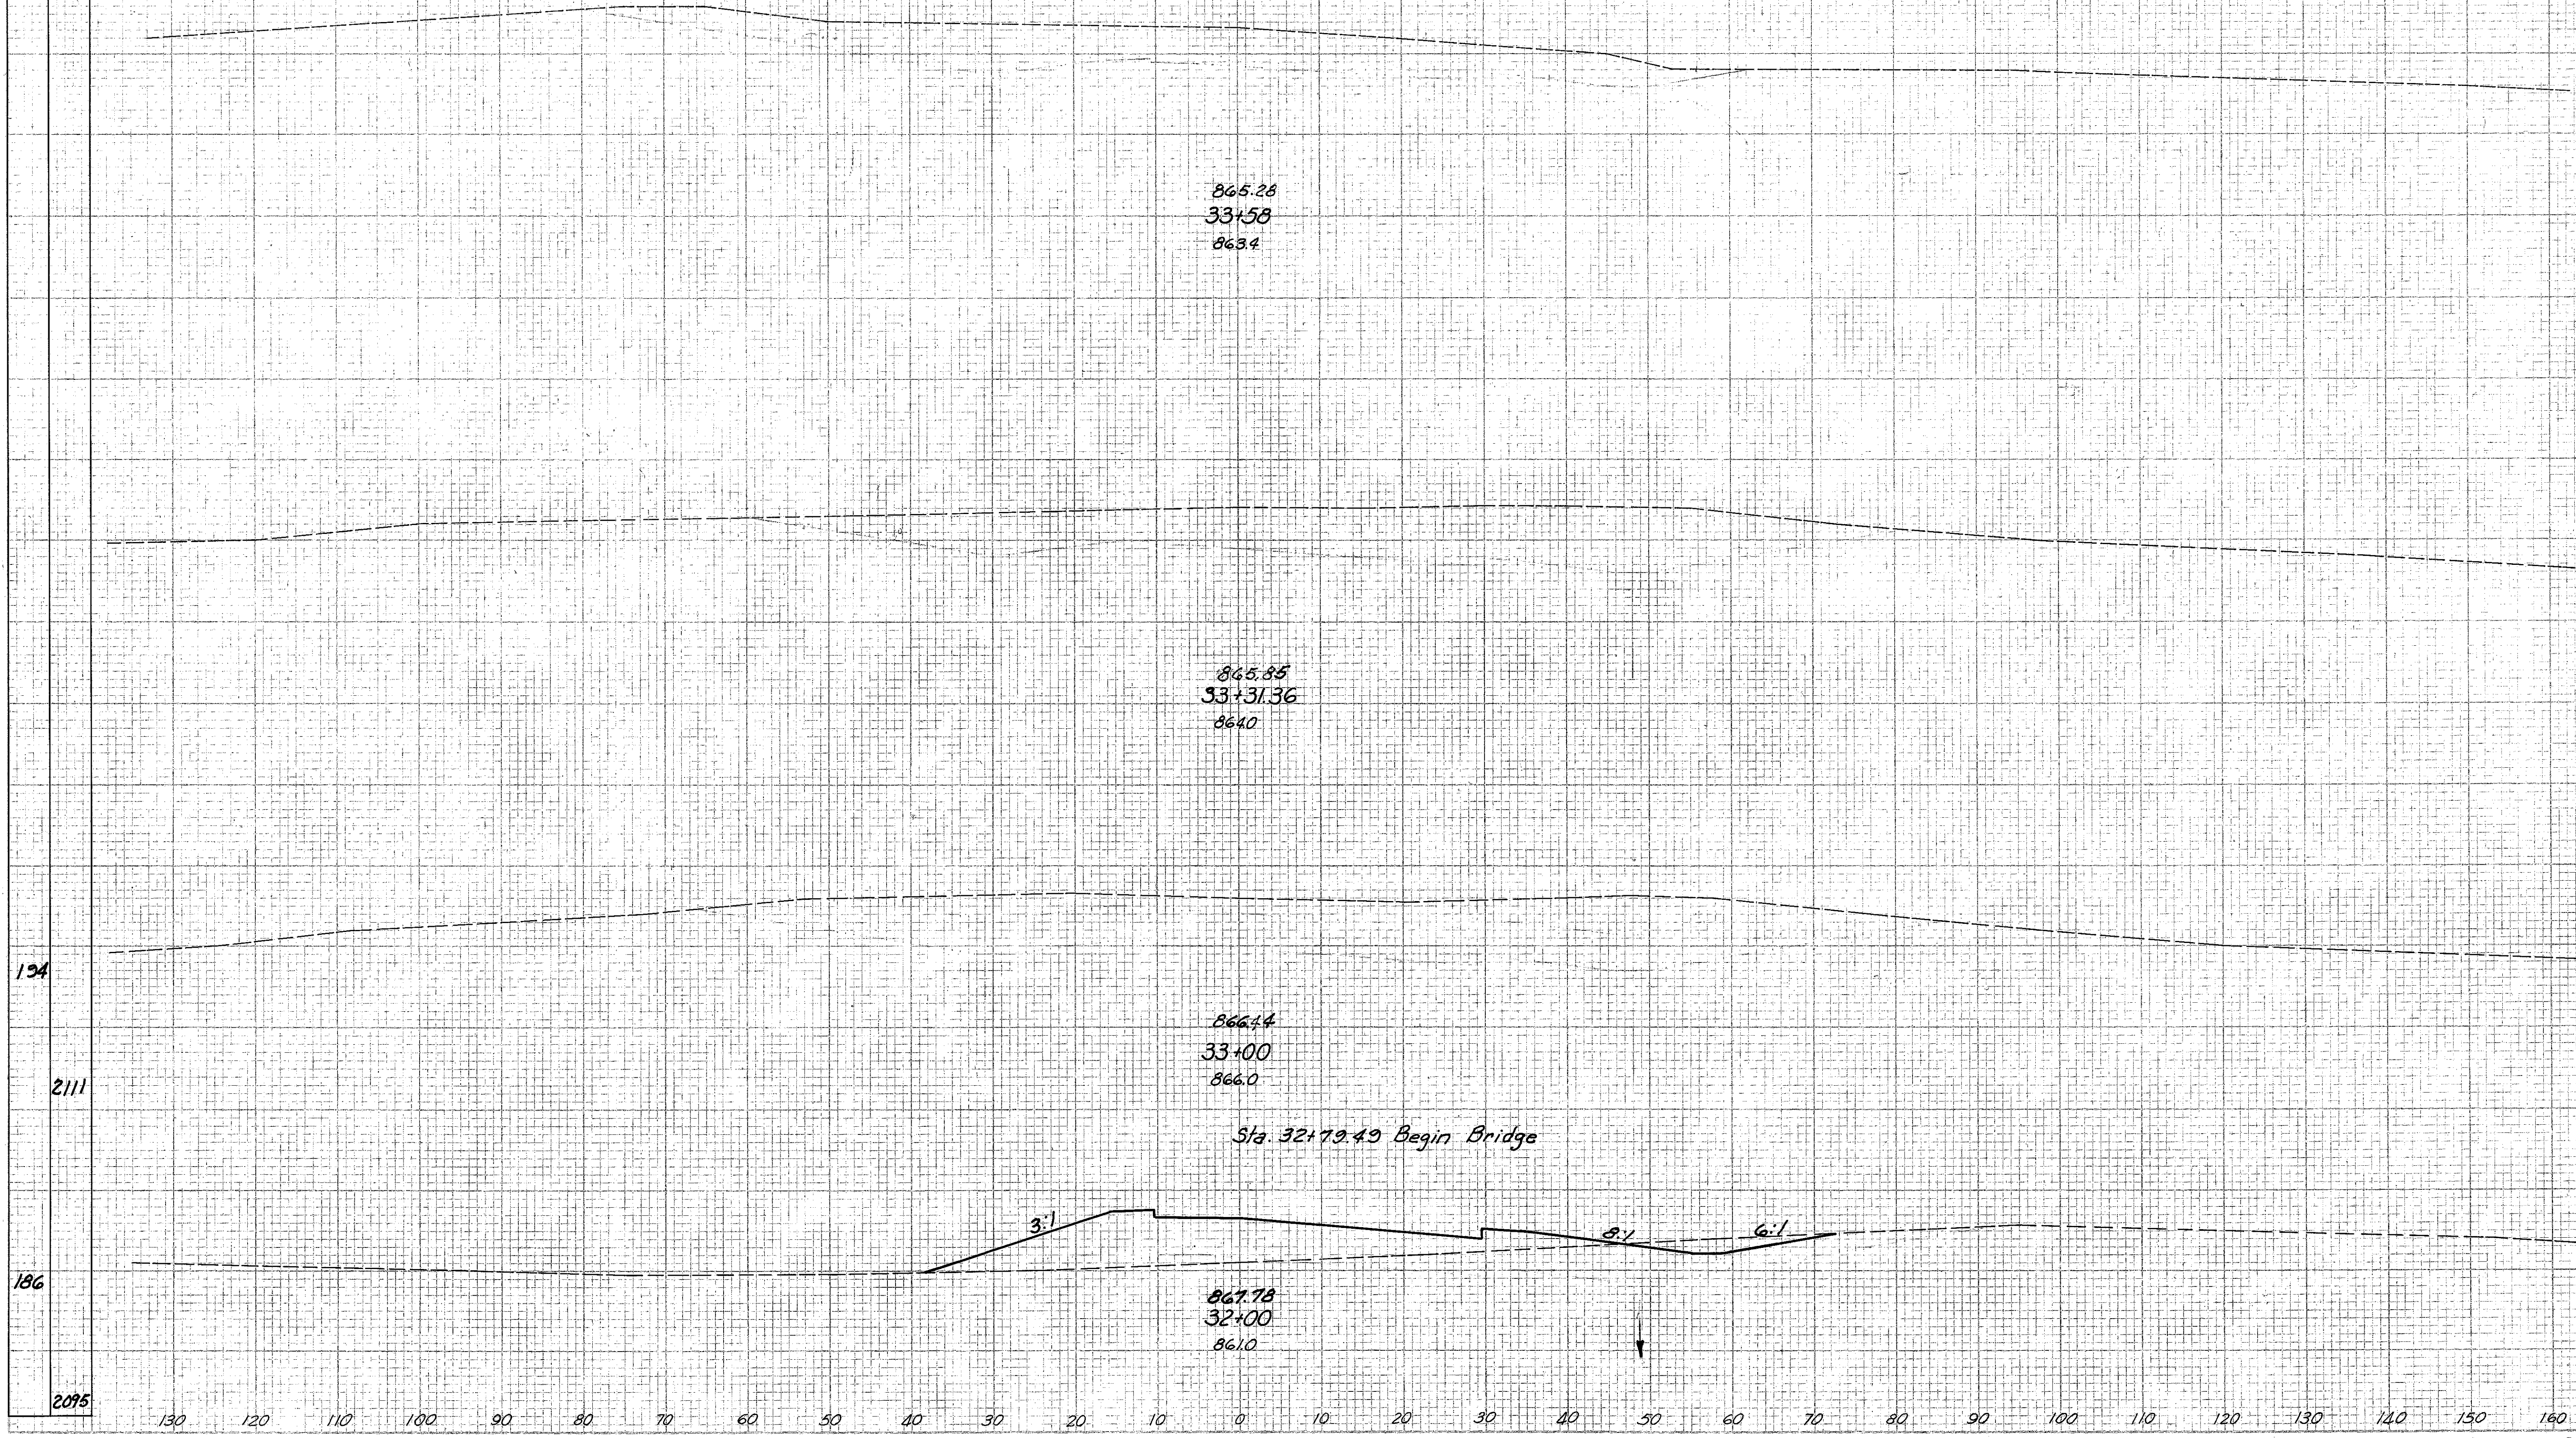

865.28
 33+58
 8634

865.85
 33+31.36
 8640

866.44
 33+00
 8660

867.78
 32+00
 8610

Sta. 32+79.49 Begin Bridge

3:1

8:1

6:1

44	464
30	315
111	1672