


Seeding  
End Width Sq. Yd.

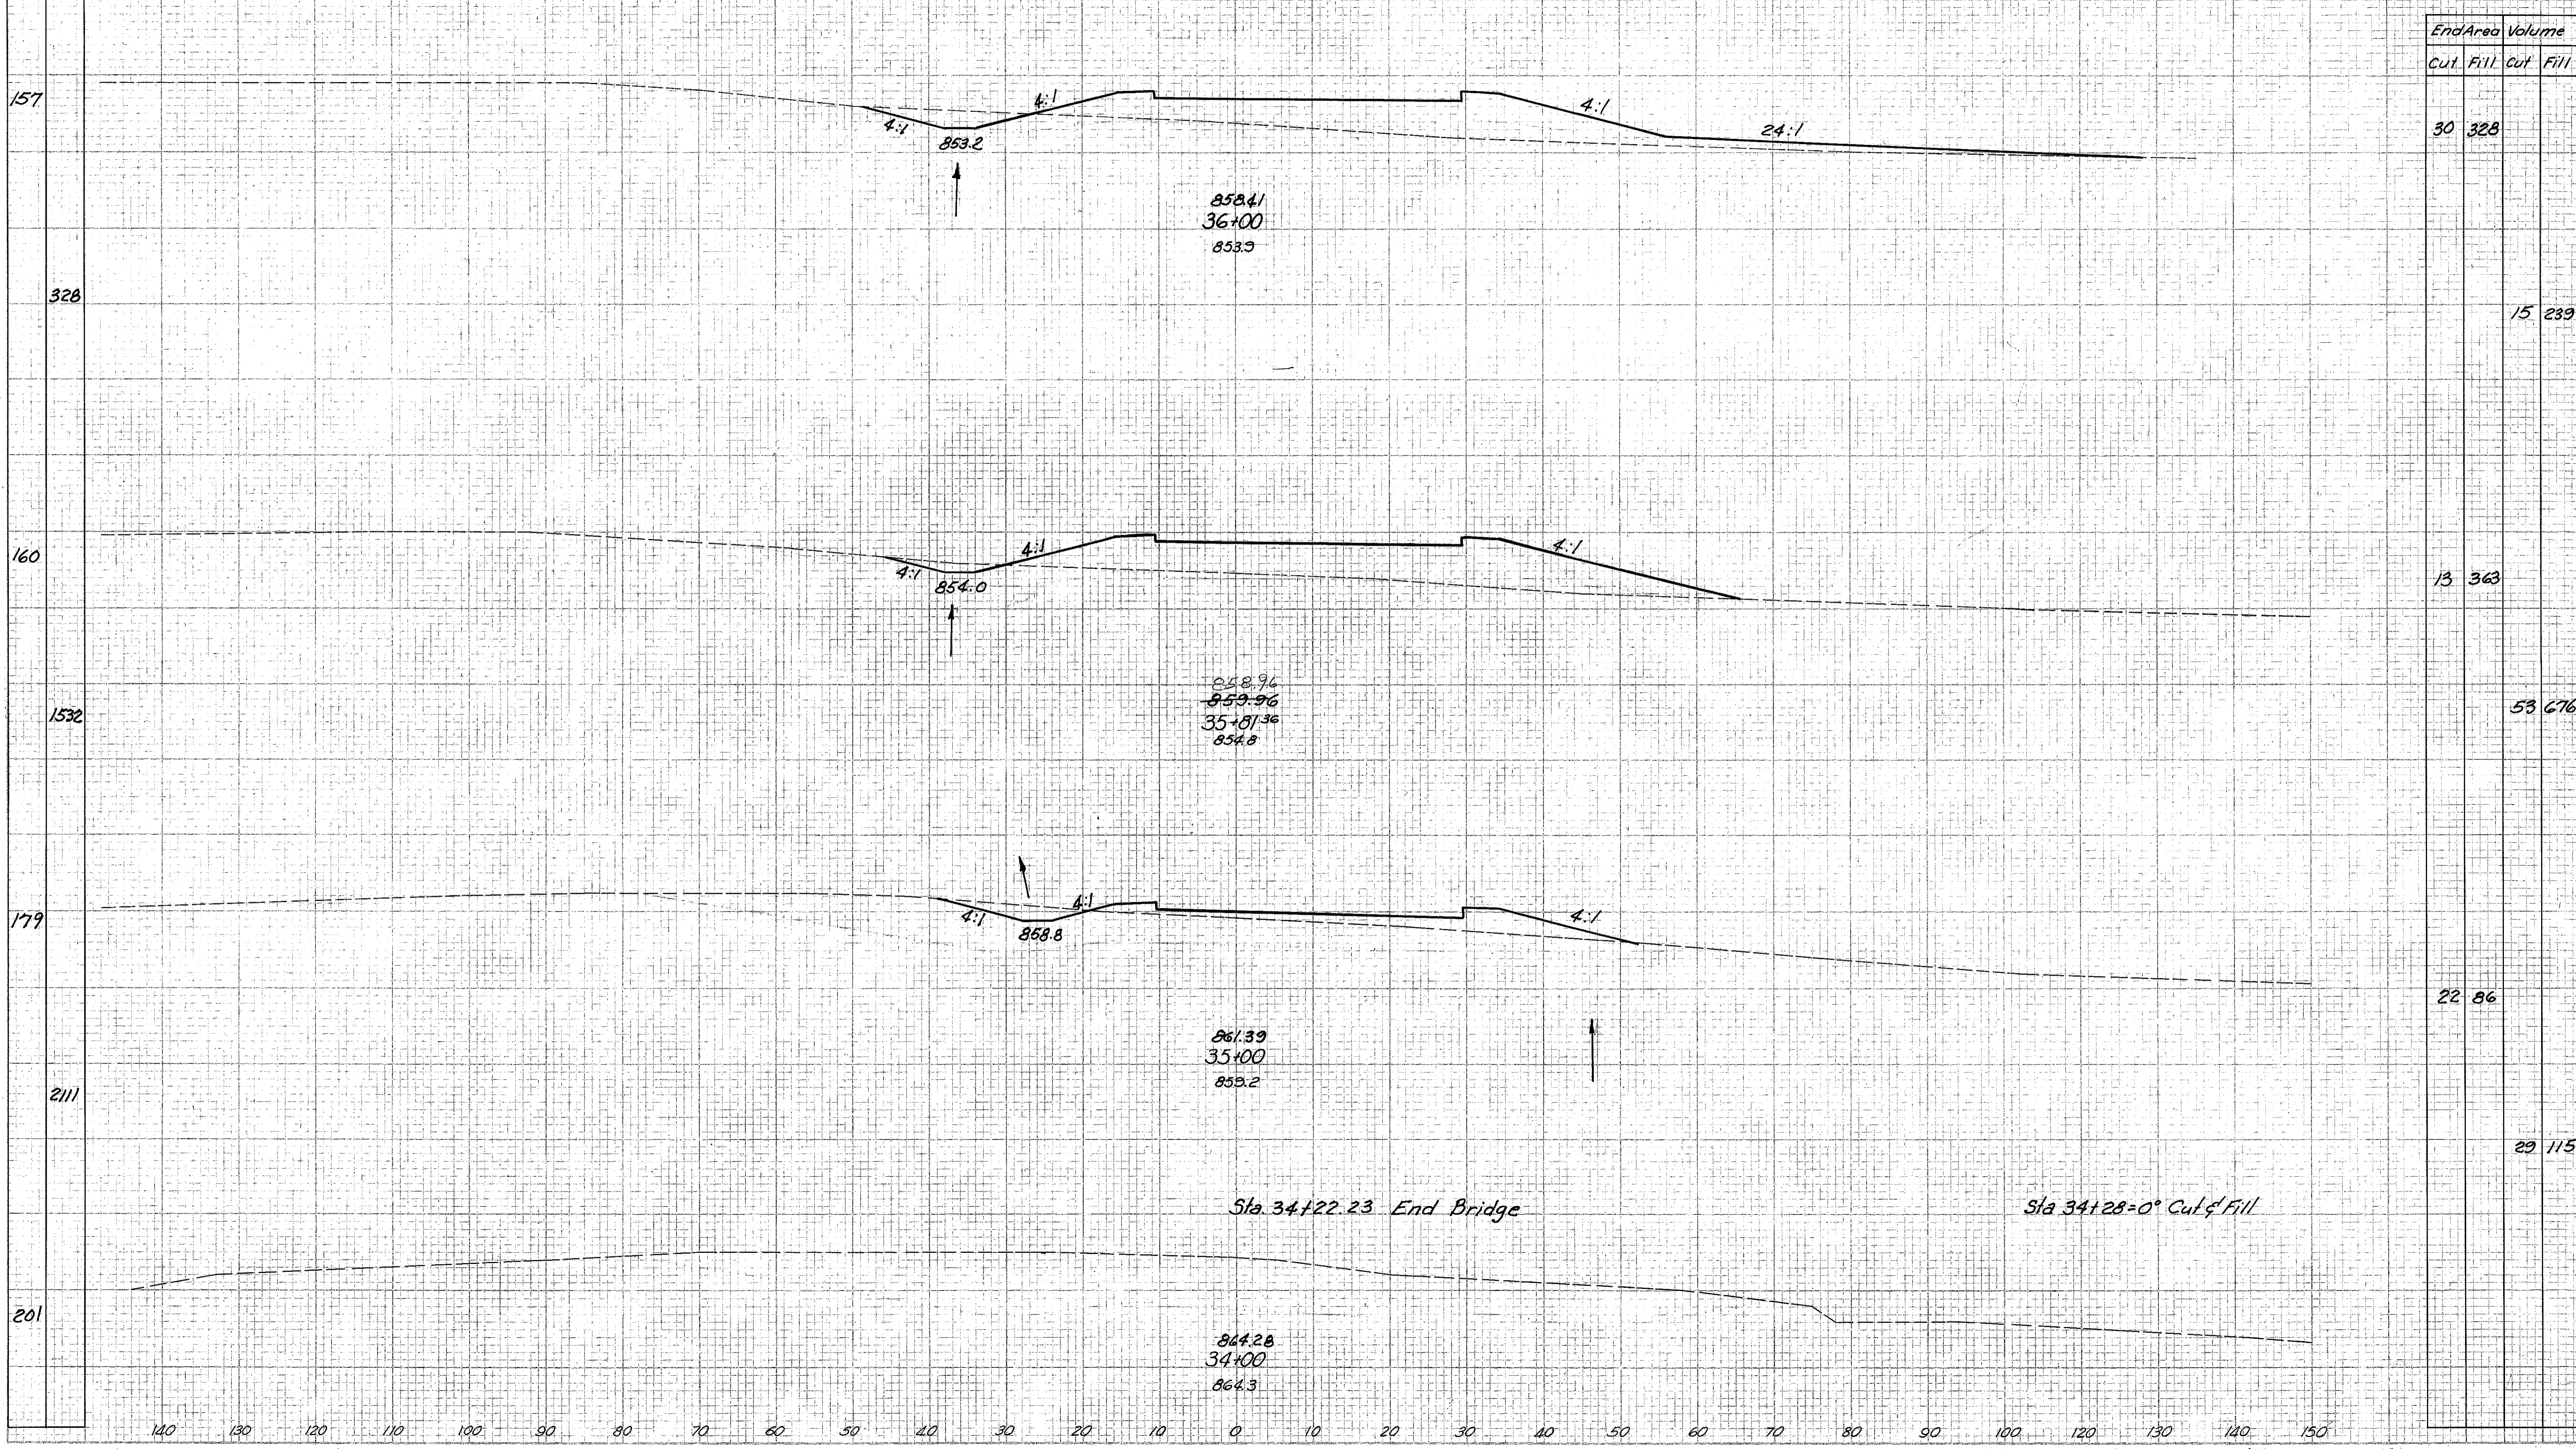

End Area		Volume	
Cut	Fill	Cut	Fill
30	328		
		15	239
13	363		
		53	676
22	86		
		29	115

Sta. 34+22.23 End Bridge

Sta. 34+28=0° Cut & Fill