


Seeding
End Width
Sq. Yd.

End Area		Volume	
Cut	Fill	Cut	Fill
1020	0		
		1617	0
972	0		
		3183	0
747	0		
		1759	207
203	112		
		431	815

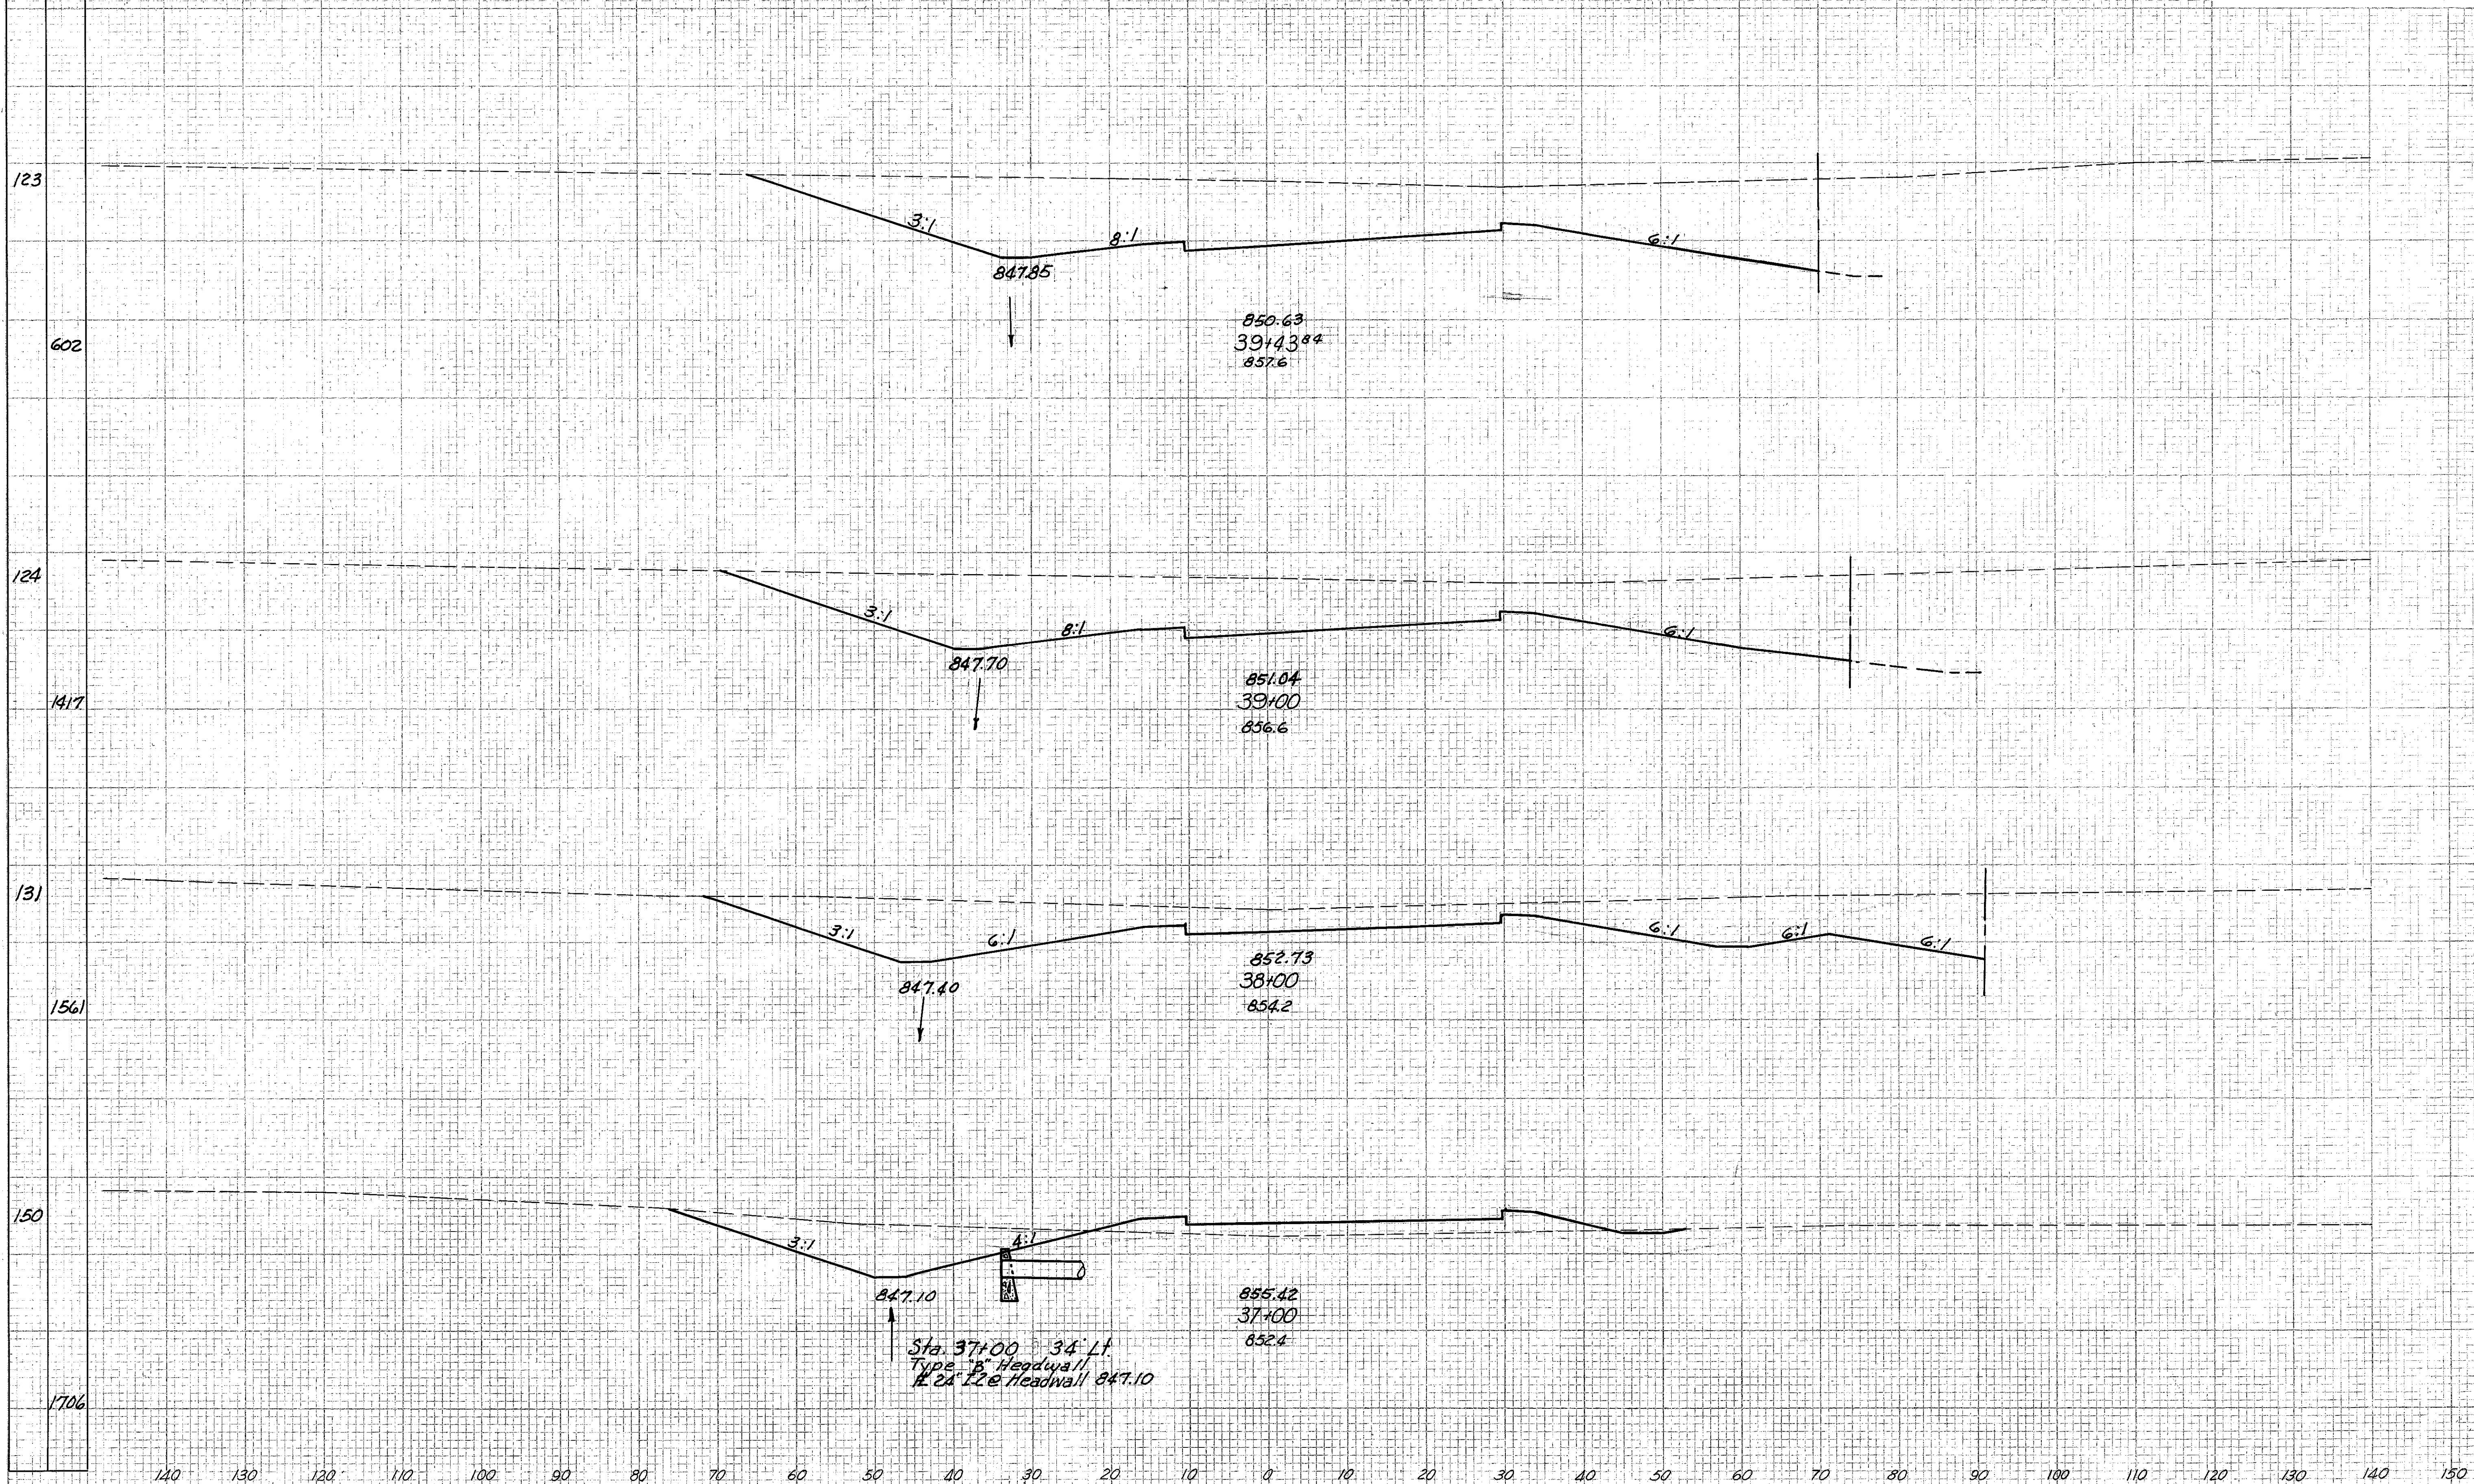

EUCLID SPUR INTERCHANGE- Ramp "C" Sta. 37+00 To Sta. 39+43.