


Seeding	
End Width	Sq. Yd.
84	
239	
88	
1122	
114	
740	

FED. RD. DIVISION	STATE	PROJECT
2	OHIO	1-1103 (18)

311
458

CUYAHOGA & LAKE COUNTIES
 CUY-I-15.91
 LAK-I-0.00

End Area		Volume	
Cut	Fill	Cut	Fill

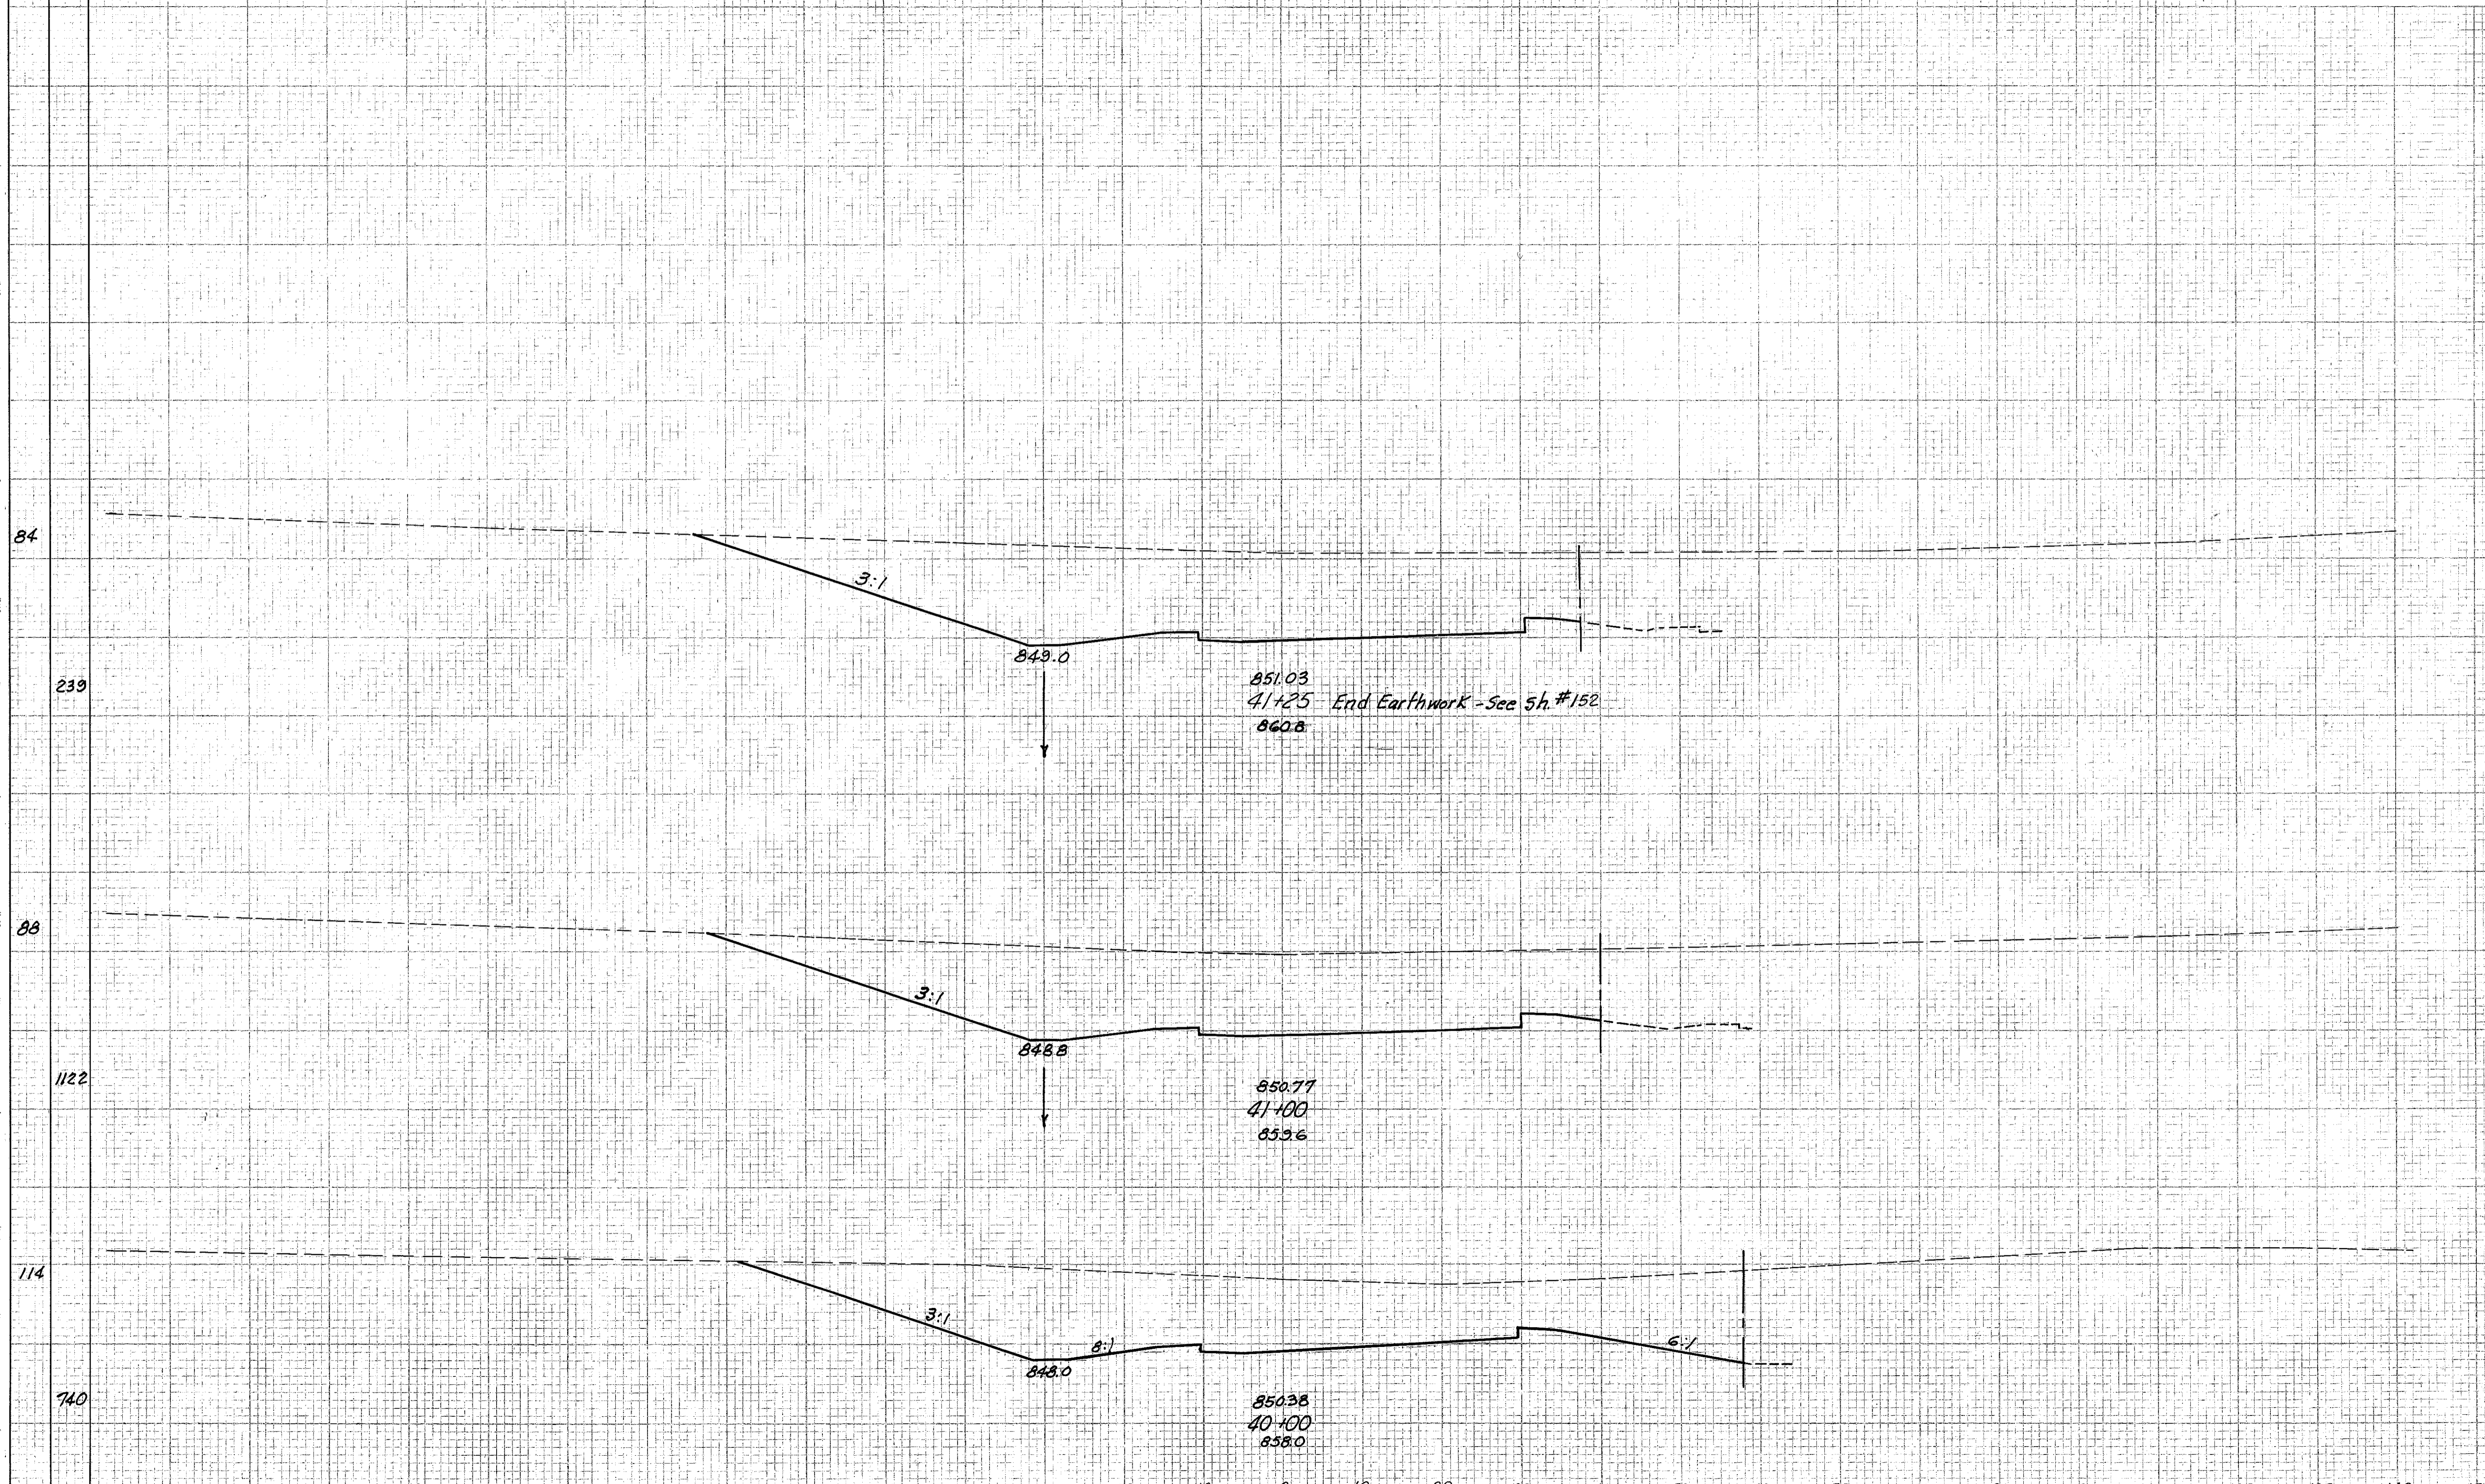

		1020	0
		919	0
		966	0
		3648	0
		1004	0
		2105	0

EUCLID SPUR INTERCHANGE - Ramp "C" Sta. 40+00 To Sta. 41+25