


Seeding
End Width
Sq. yds.

PRO. NO.	STATE	PROJECT
2	OHIO	I-1103 (18)

314
458

CUYAHOGA & LAKE COUNTIES
CUY-I-15.91
LAK-I-0.00

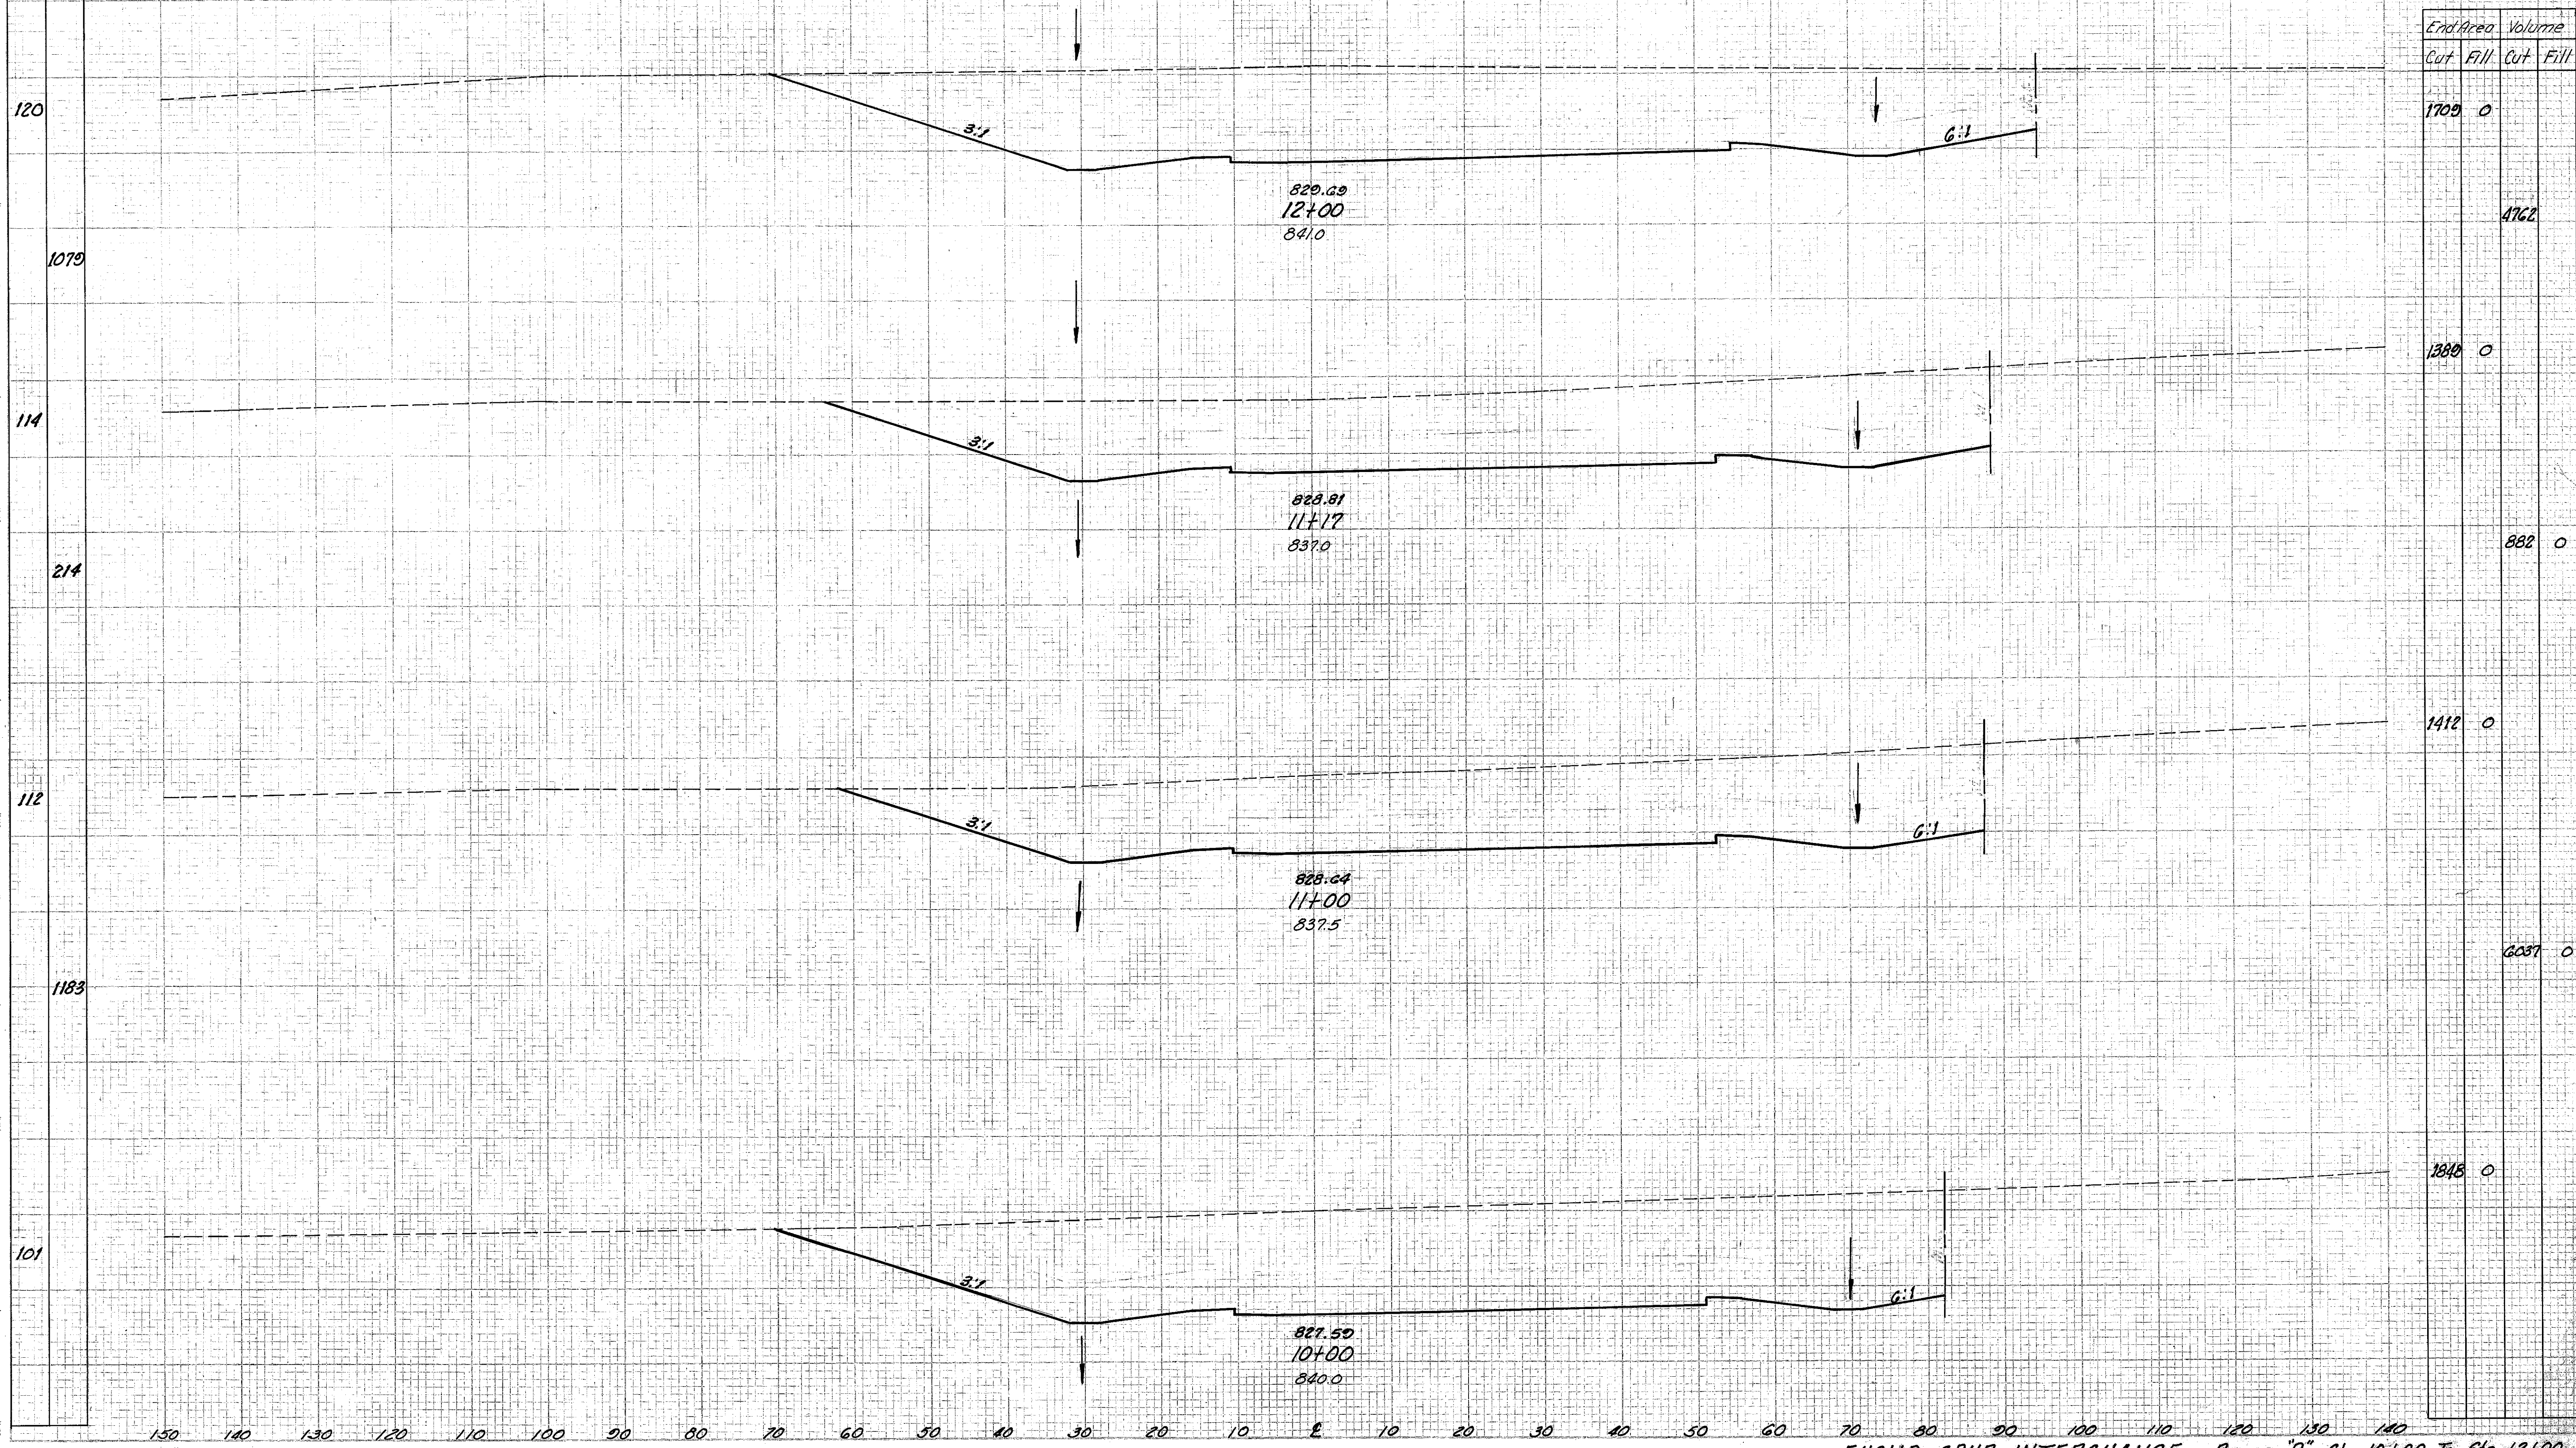

End Area	Volume	
	Cut	Fill
1709	0	4762
1389	0	882
1412	0	6037
1848	0	

EUCLID SPUR INTERCHANGE - Ramp "D" Sta. 10+00 To Sta. 12+00