


CUYAHOGA & LAKE COUNTIES
CUY-1-15.91
LAK-1-0.00

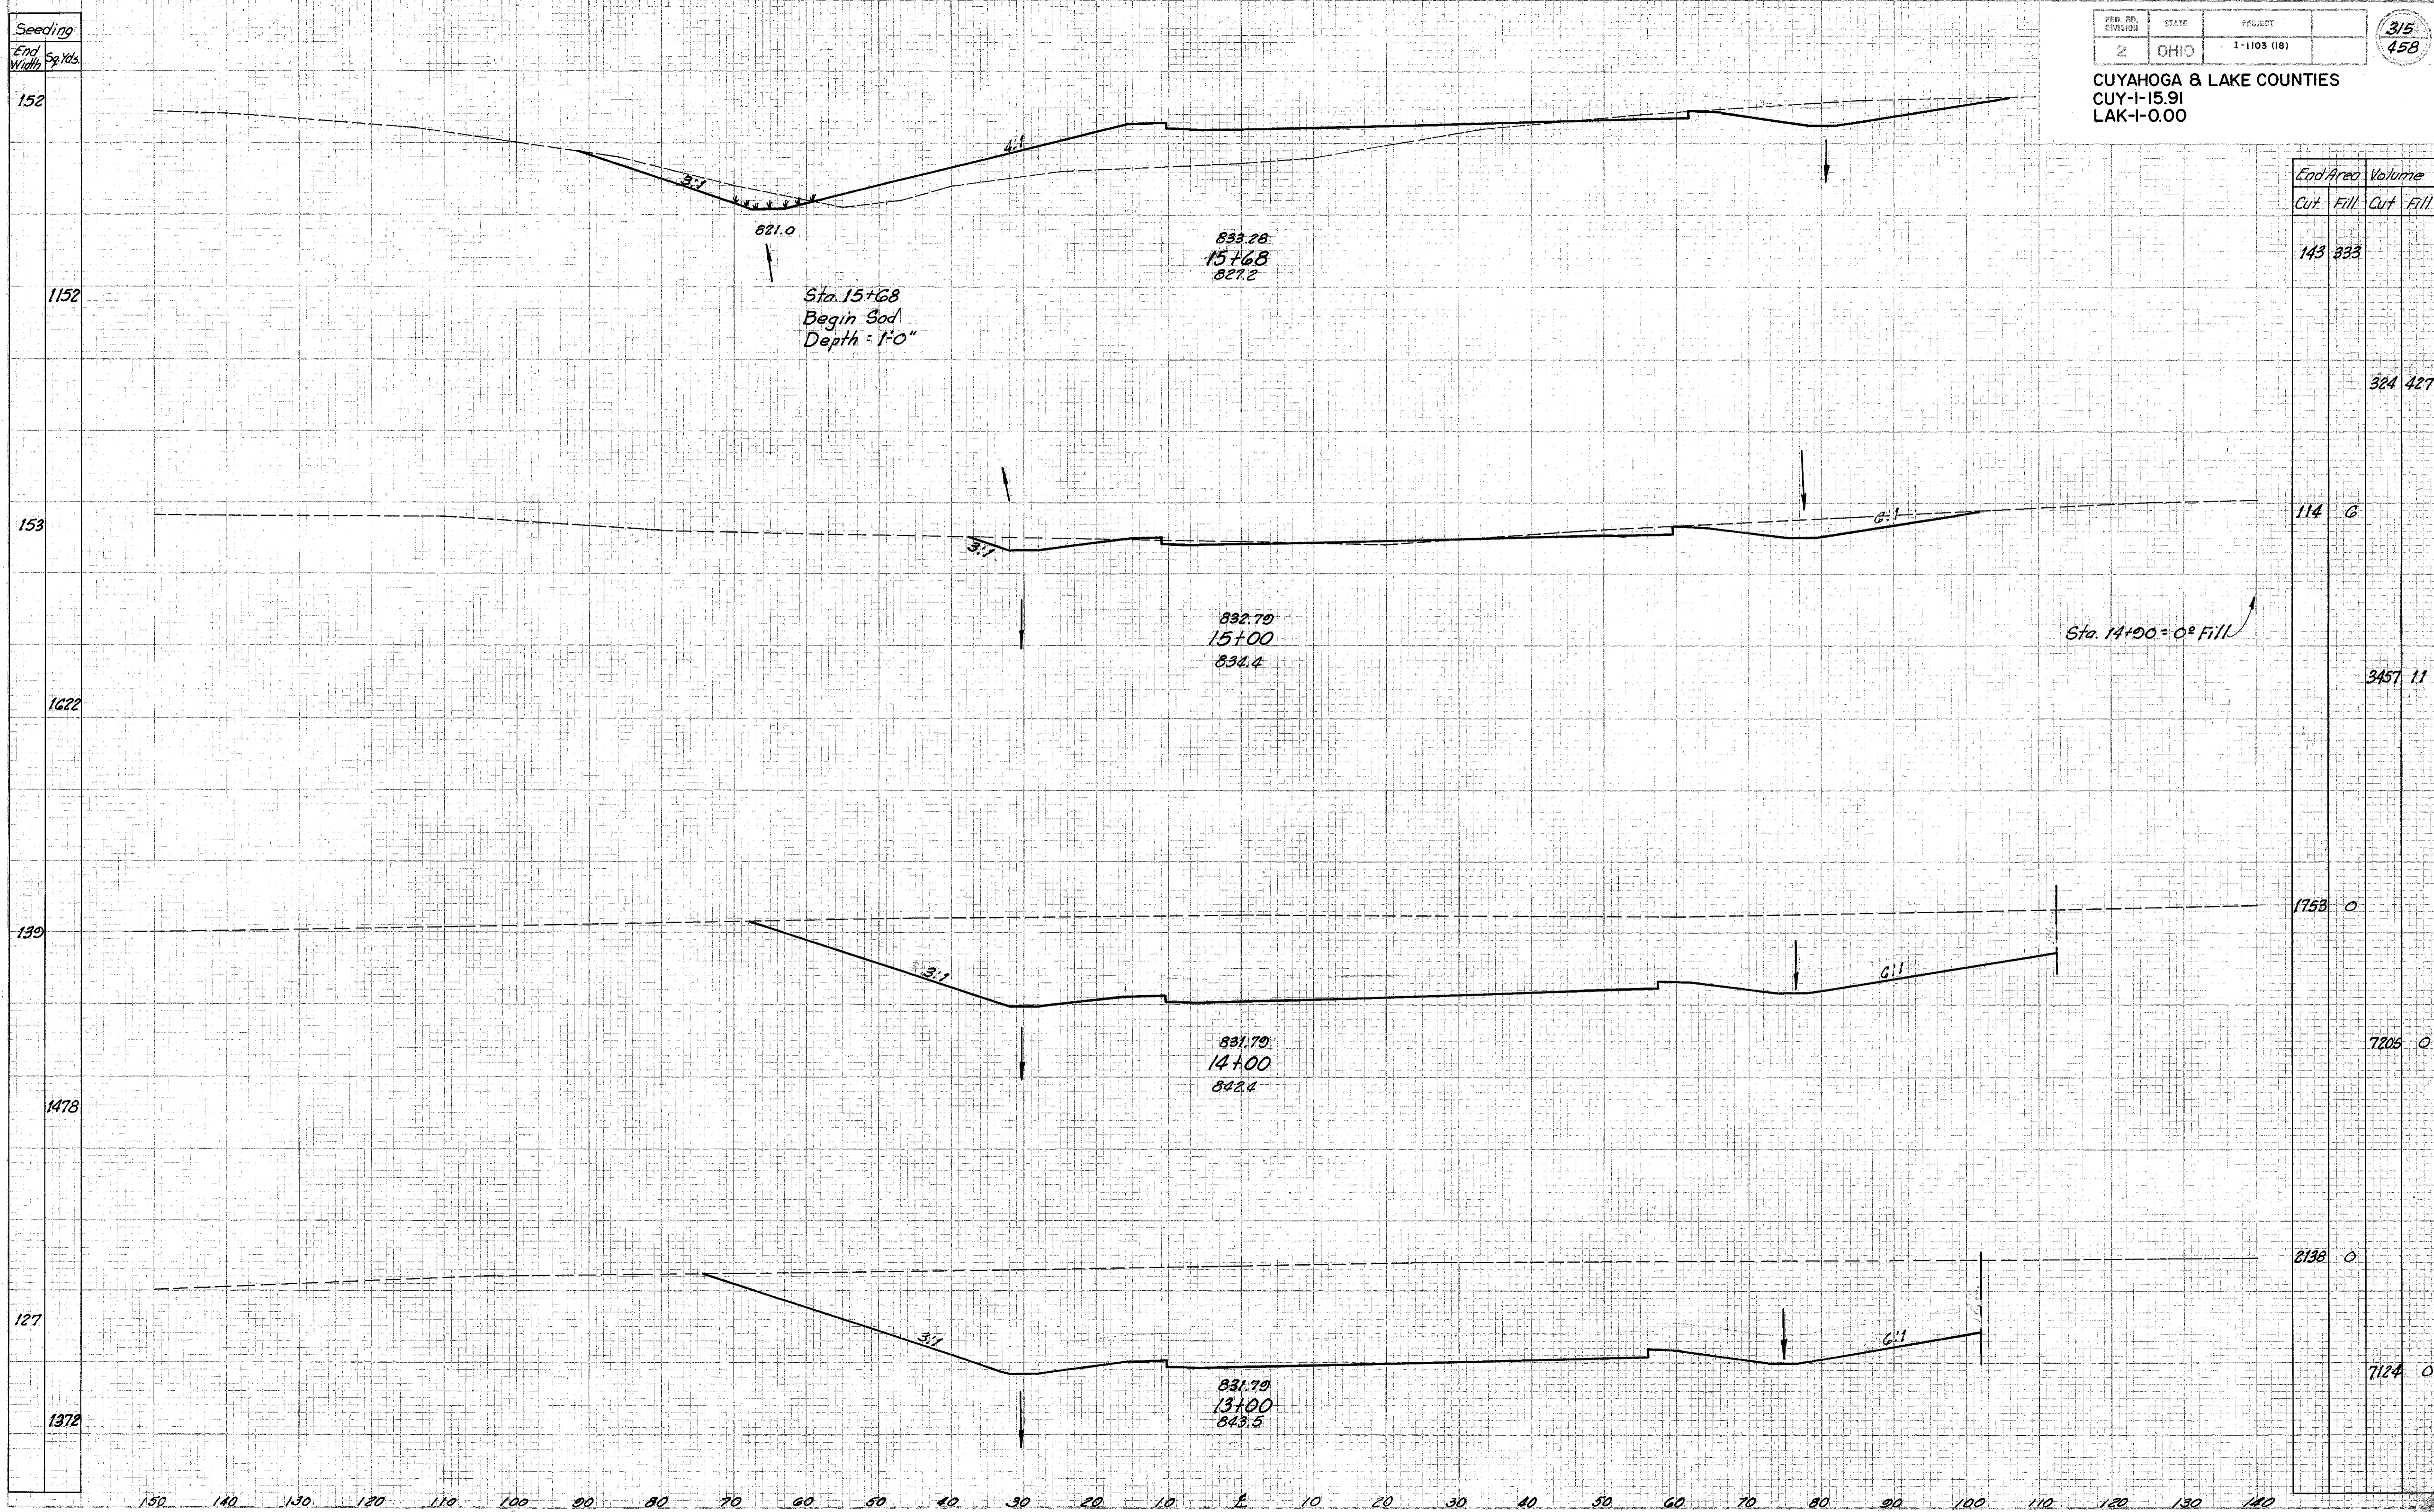

EUCLID SPUR INTERCHANGE - Ramp "D" Sta. 13+00 To Sta. 15+68