


Seeding
 End Width Sq Yds
 187
 1061
 166
 1224
 173
 640
 156
 548

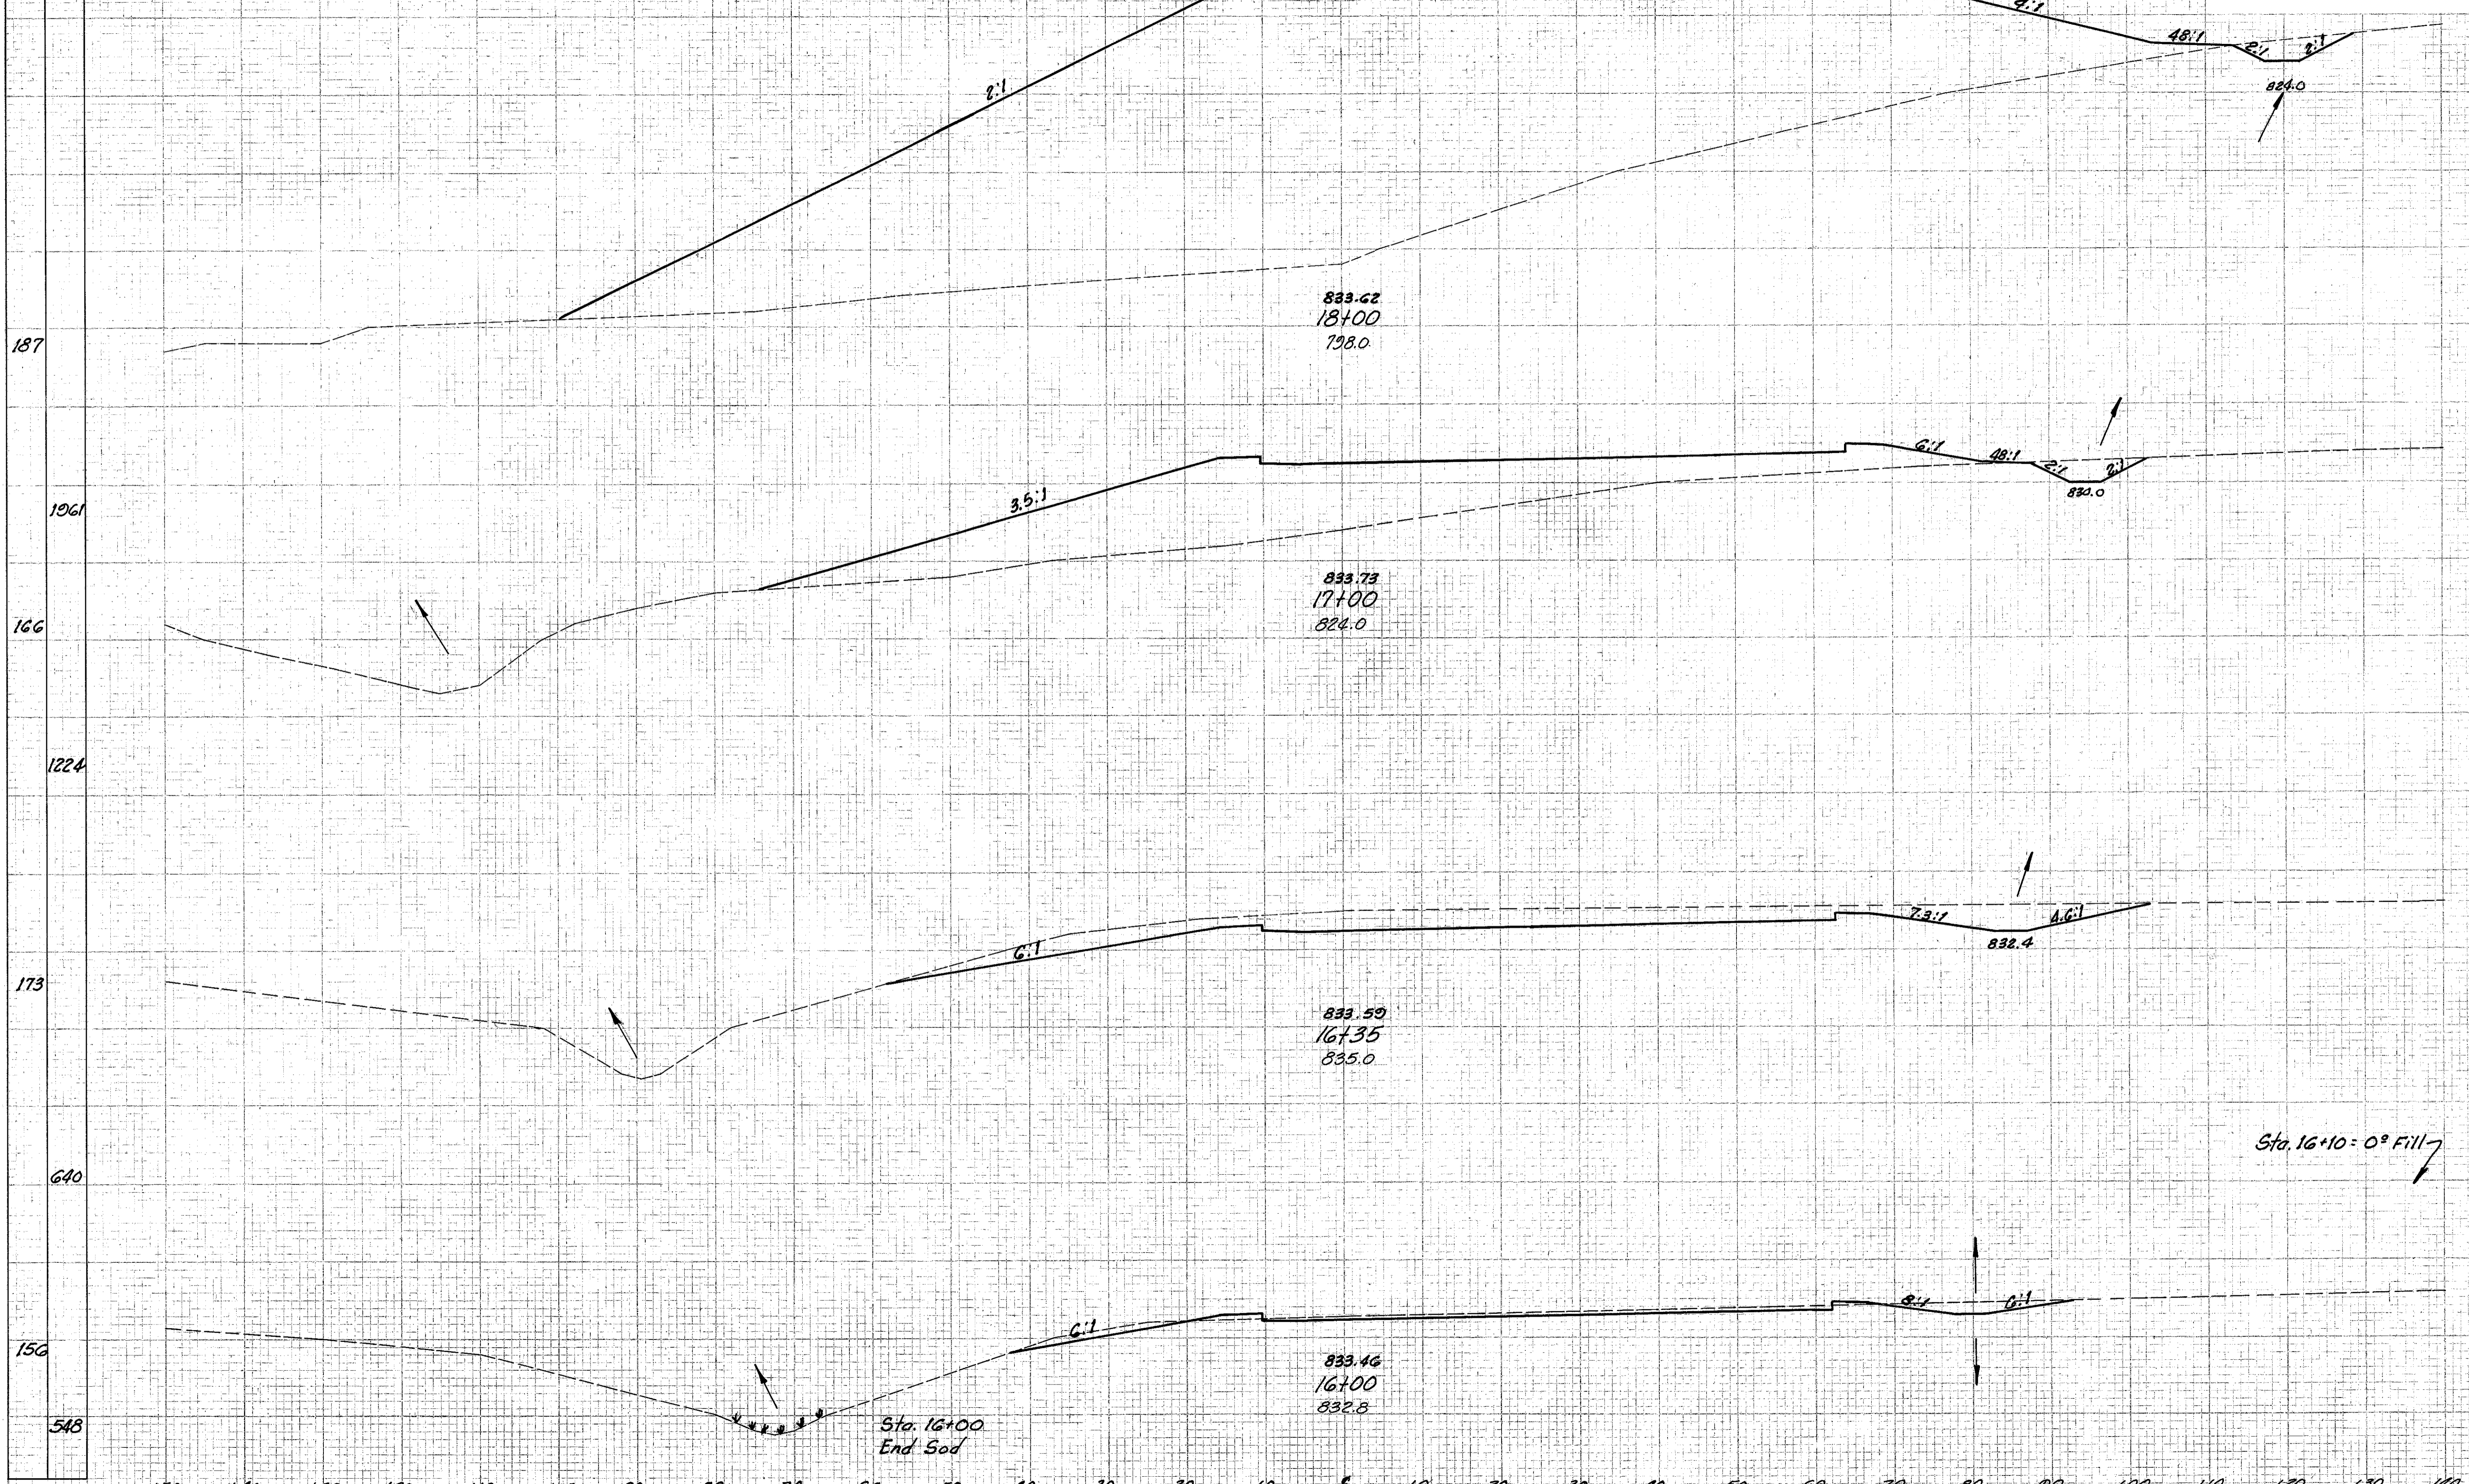

End Area		Volume	
Cut	Fill	Cut	Fill
27	4075		
		102	7546
28	836		
		425	1548
		325	0
		257	11
71	6		
		127	201

EUCLID SPUR INTERCHANGE - Ramp "D" Sta. 16+00 To Sta. 18+00