


Seeding
End Width Sq. Yds.

FED. RD. DIVISION	STATE	PROJECT
2	OHIO	E-1103 (18)

317
458

CUYAHOGA & LAKE COUNTIES
CUY-1-15.91
LAK-1-0.00

End Area	Volume
Cut	Fill

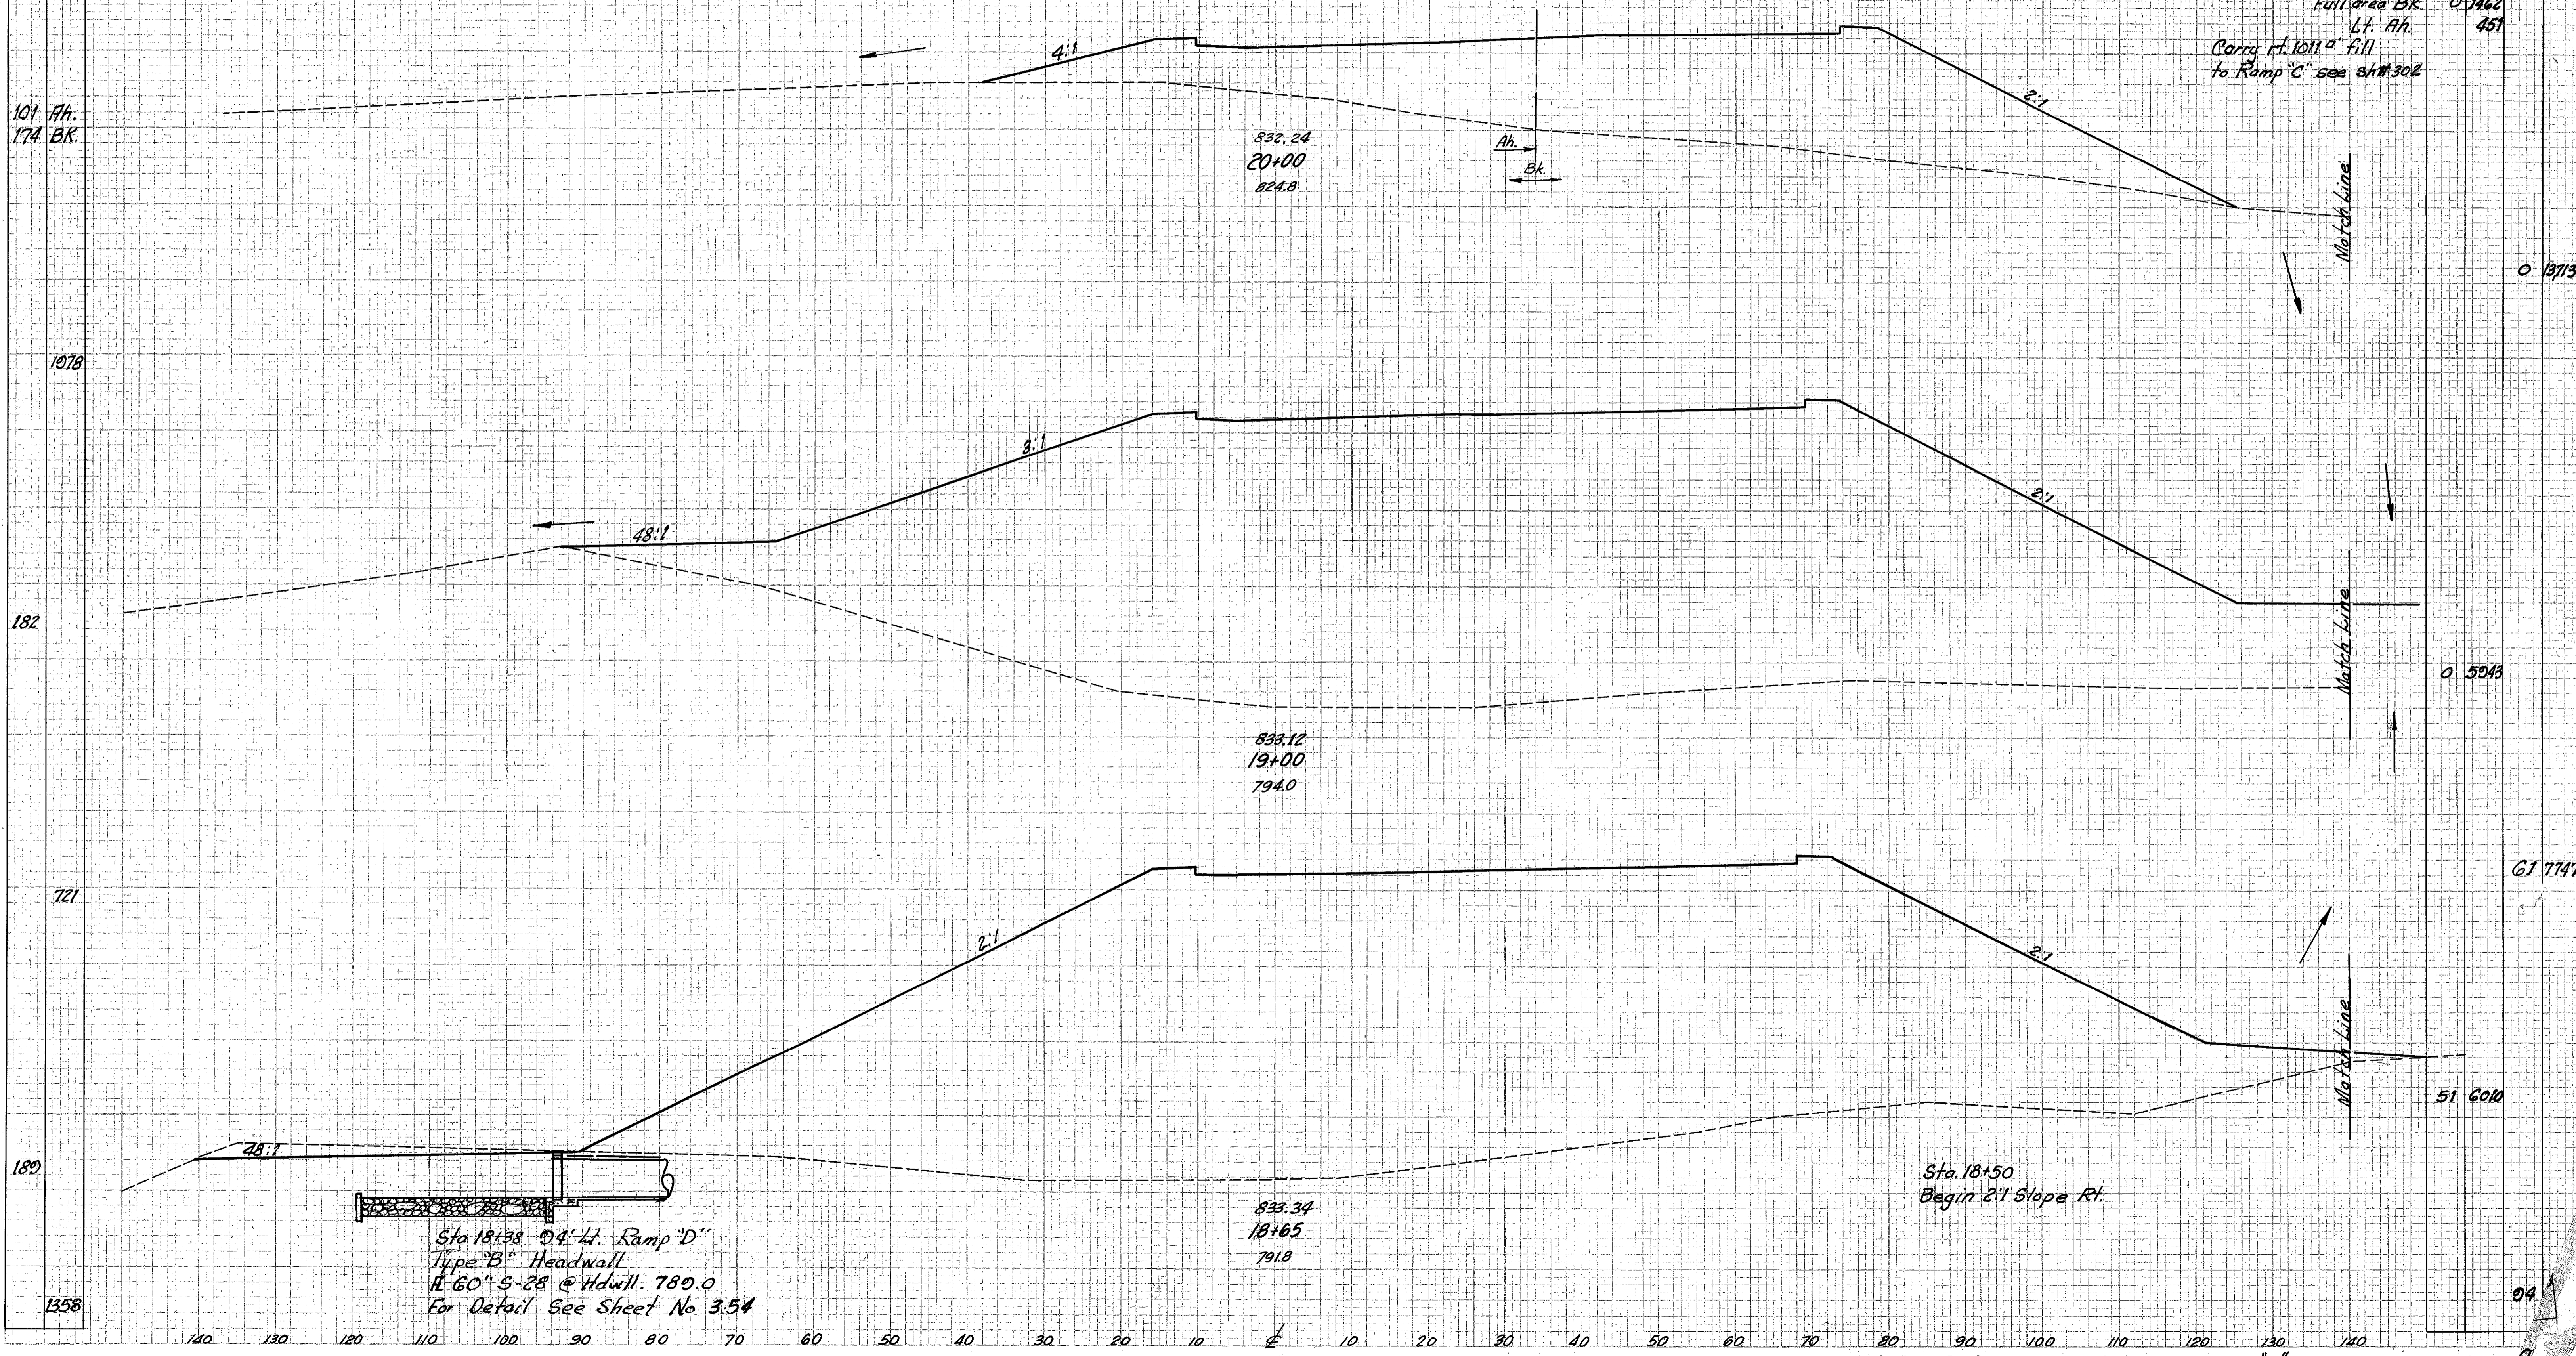

Sta 18+38 24' Lt. Ramp 'D'
Type 'B' Headwall
R 60" S-28 @ Hdwall. 780.0
For Detail See Sheet No 3.54