


FED. RD. DIVISION	STATE	PROJECT
2	OHIO	I-1103 (18)

319
458

CUYAHOGA & LAKE COUNTIES
CUY-I-15.91
LAK-I-0.00

Seeding
End Sq. Width
Width Vols.

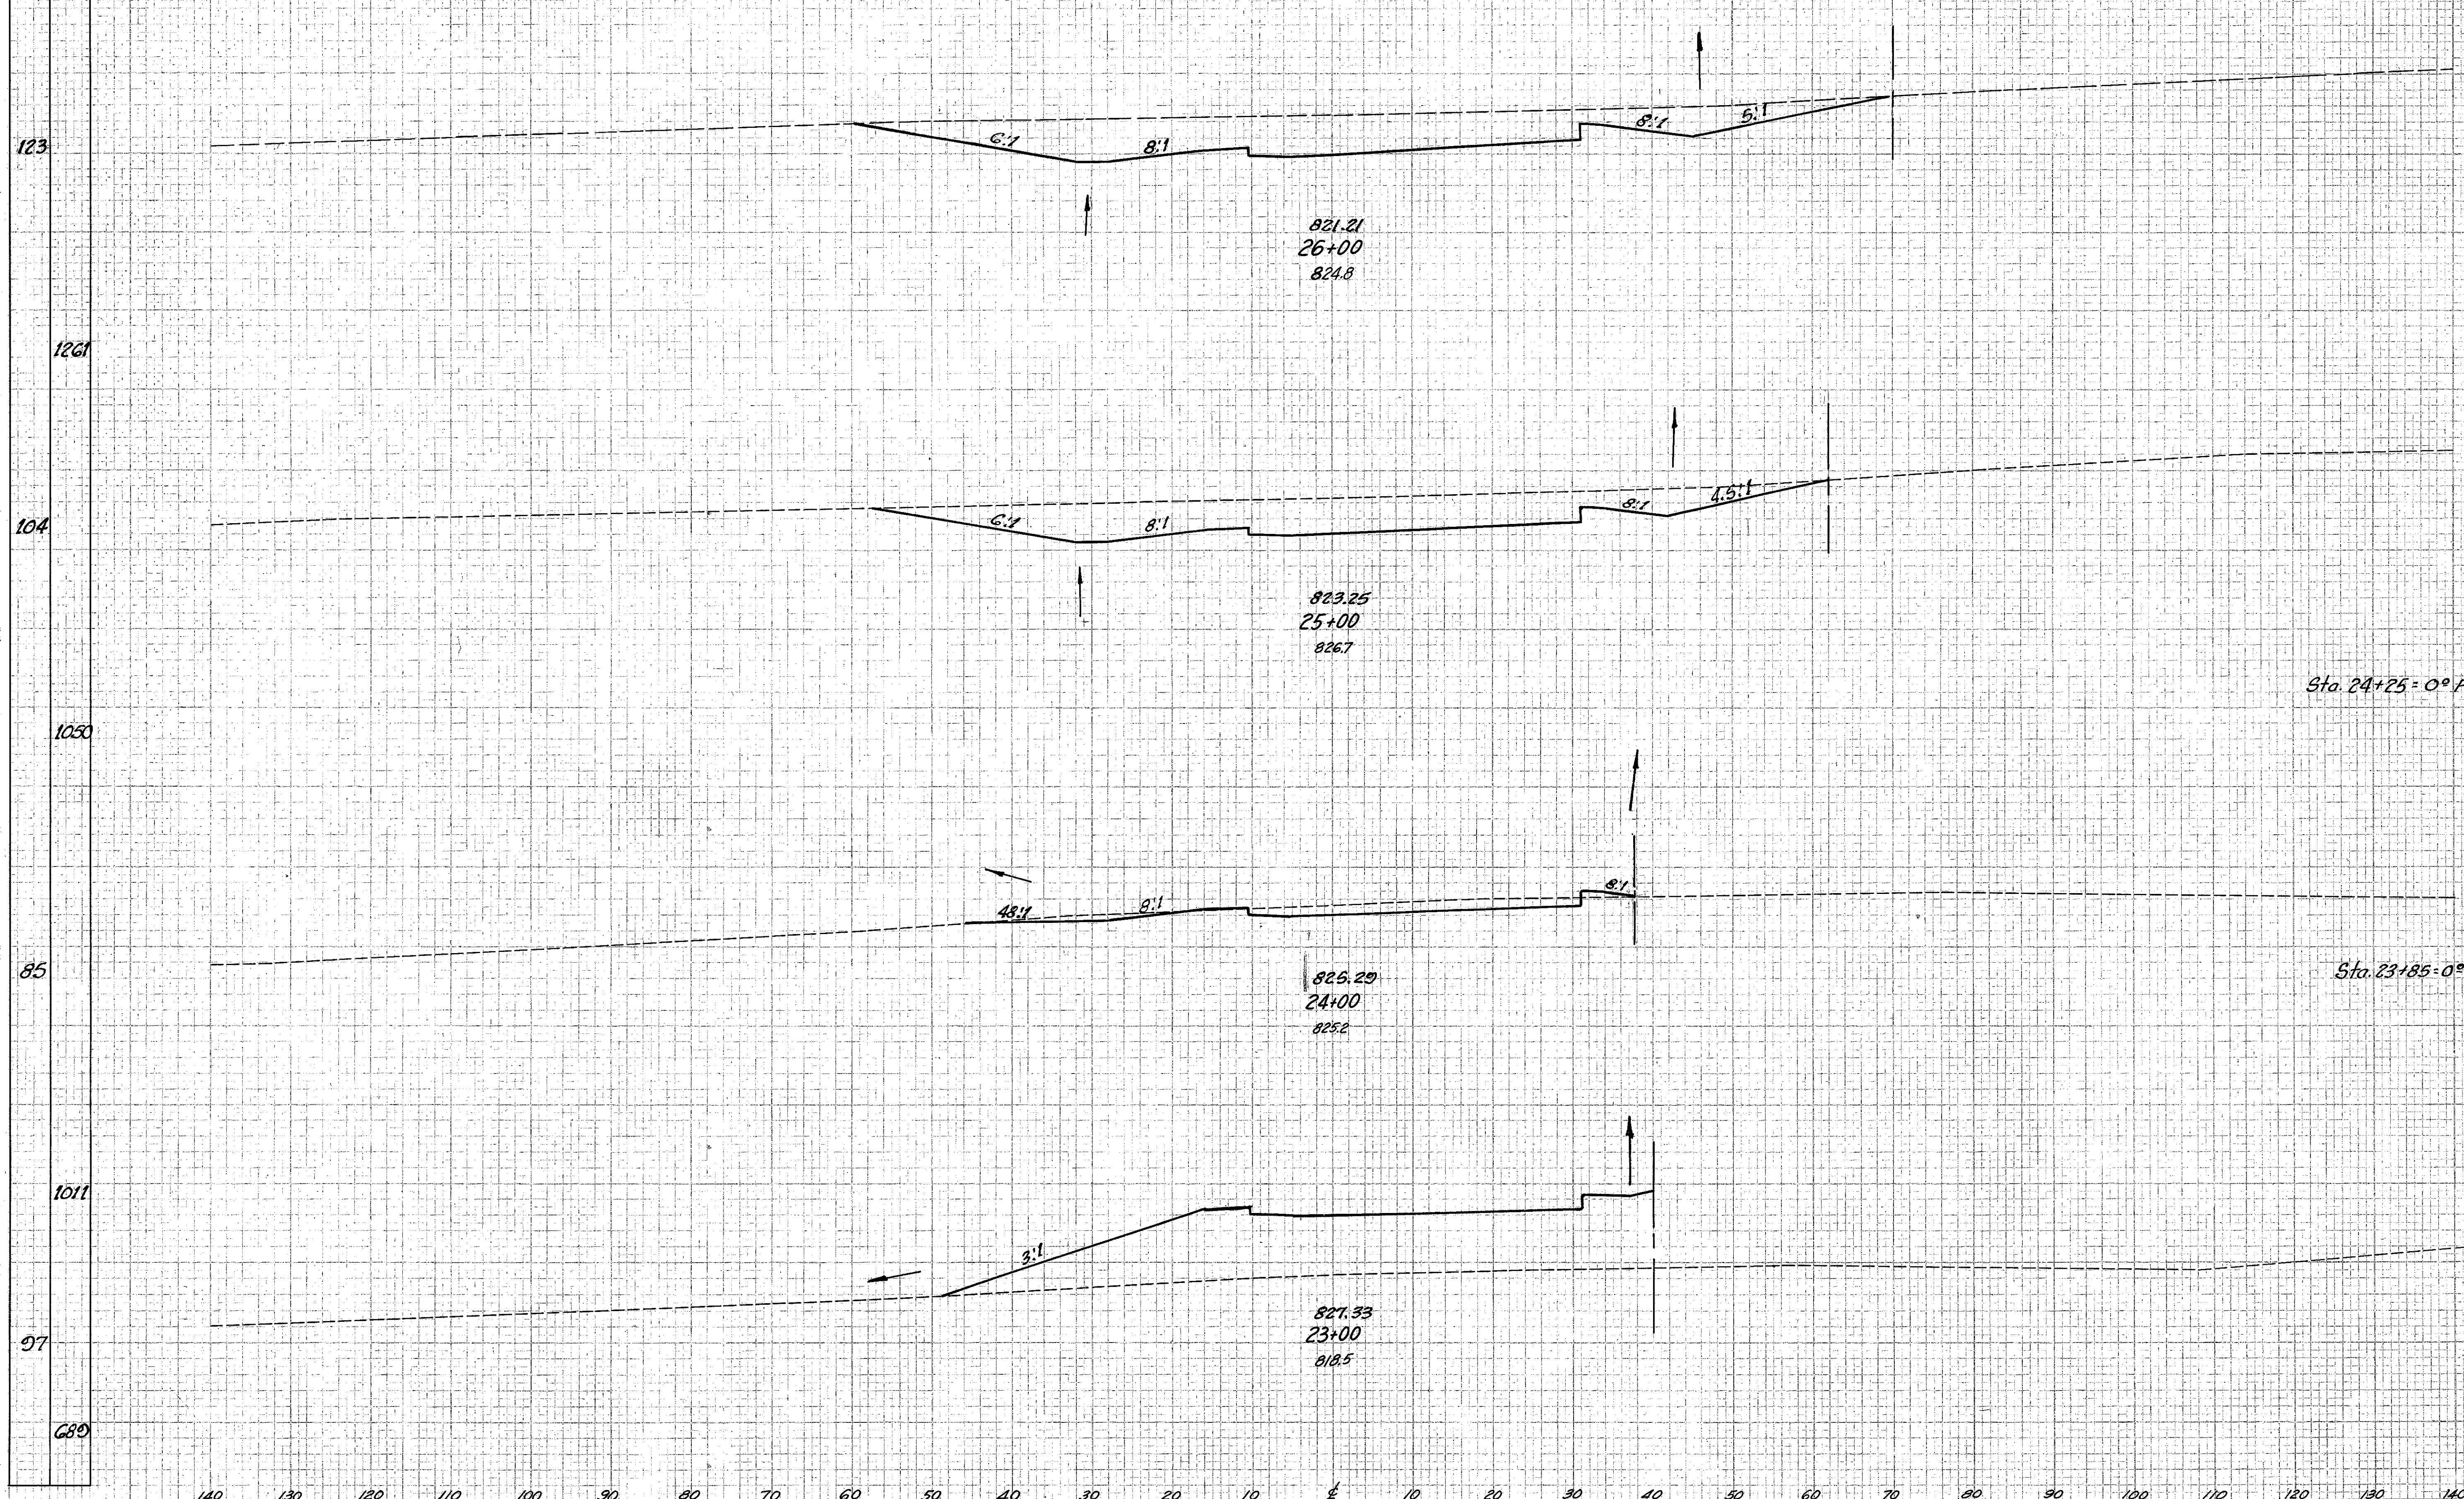

End Area		Volume	
Cut	Fill	Cut	Fill
446	0		
		1552	0
392	0		
		833	7
		58	4
		107	1111
0	596		
		0	2495

FIELD SURVEY
DATE: 10/15/50
BY: J. J. [unclear]

ORIGINAL SURVEY
NOTE: SEE PLATE NO. 1260