


Seading	End	Sq.
Width	Width	Widths
	152	
	1700	
	154	
	1126	
	173	
	170	
	196	
	2325	

FED. RD. DIVISION	STATE	PROJECT
2	OHIO	I-1103 (18)

321  
458

CUYAHOGA & LAKE COUNTIES  
CUY-I-15.91  
LAK-I-0.00

End Area	Volume	
	Cut	Fill
683	0	
		2213 0
512	0	
		764 12
153	11	
		108 112
0	149	
		193 287

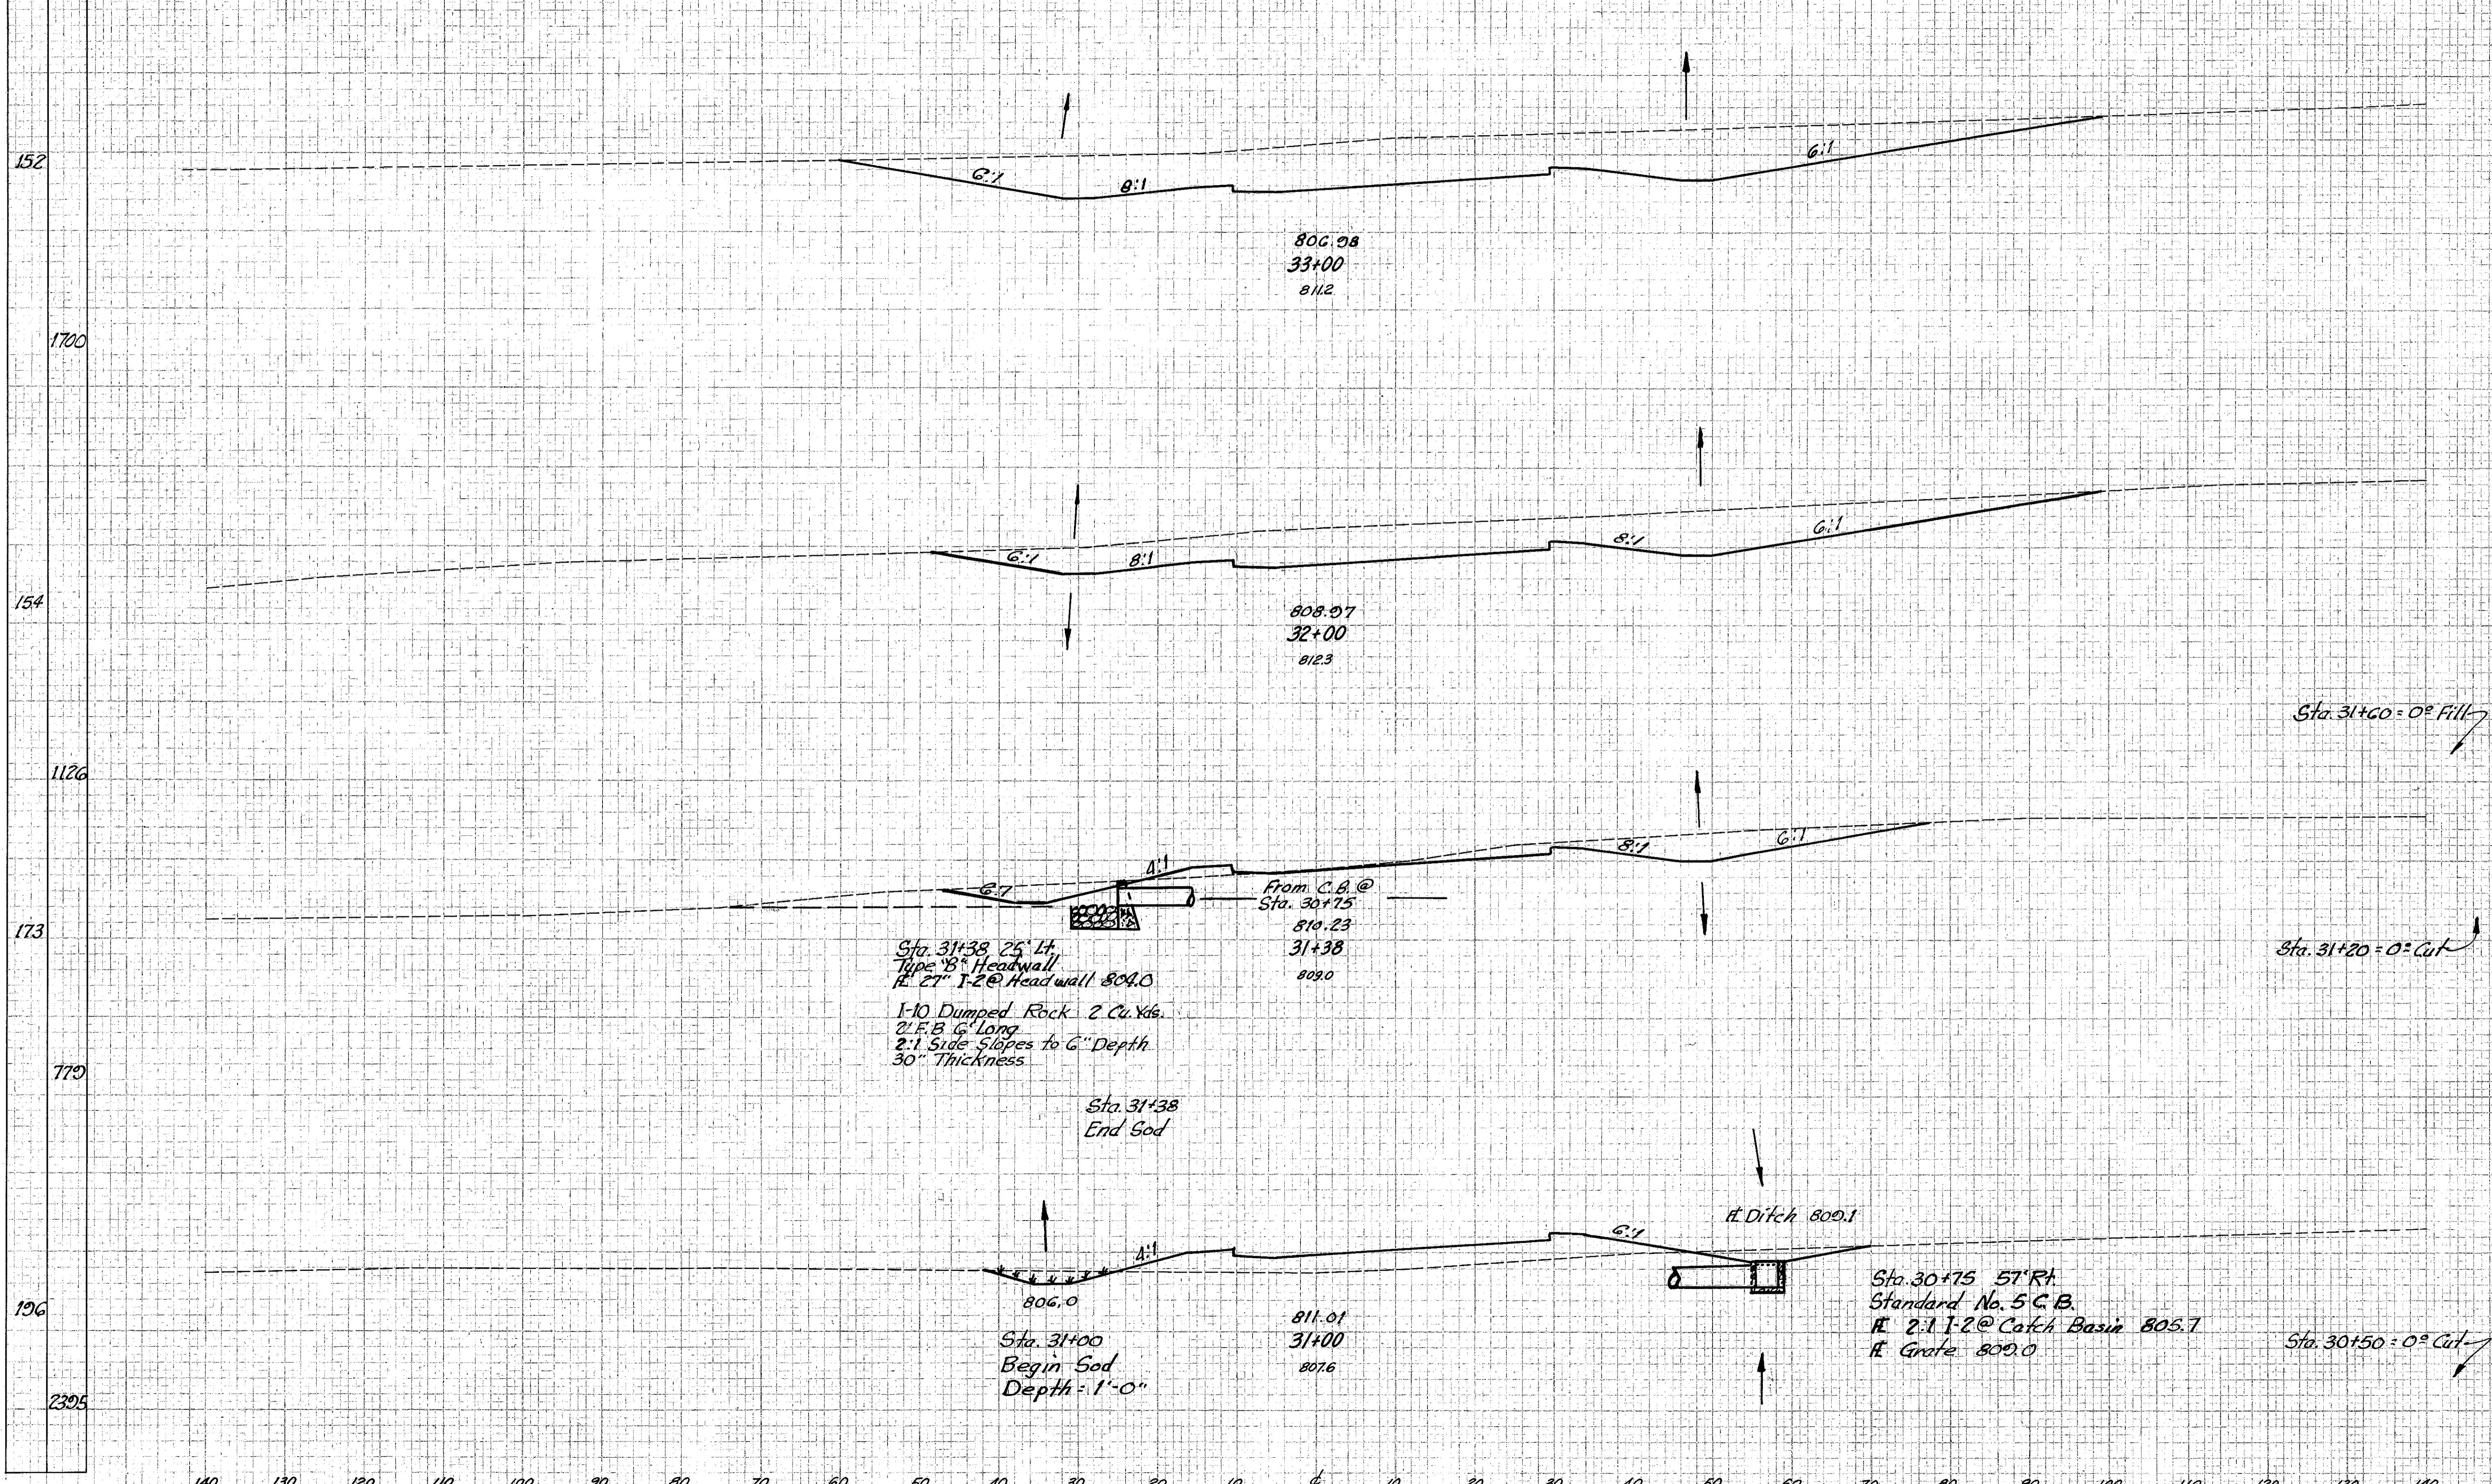

Sta. 31+38 25' Lt.  
Type "B" Headwall  
R. 27" I-2 @ Headwall 804.0  
1-10 Dumped Rock 2 Cu Yds.  
2' F.B. 6' Long  
2:1 Side Slopes to 6" Depth  
30" Thickness

From C.B. @  
Sta. 30+75  
810.23  
31+38  
809.0

Sta. 31+38  
End Sod

Sta. 31+00  
Begin Sod  
Depth = 1'-0"

Sta. 30+75 57' Rt.  
Standard No. 5 C.B.  
R. 2' I-2 @ Catch Basin 805.7  
R. Grate 800.0

# Ditch 800.1

Sta. 31+60 = 0° Fill

Sta. 31+20 = 0° Cut

Sta. 30+50 = 0° Cut