


Seeding

End Sq. Width Wt.

END AREA	VOLUME
2110	0
2100	4
1150	28
1100	52
0150	106
0100	130
TOTAL: 478 CY.	

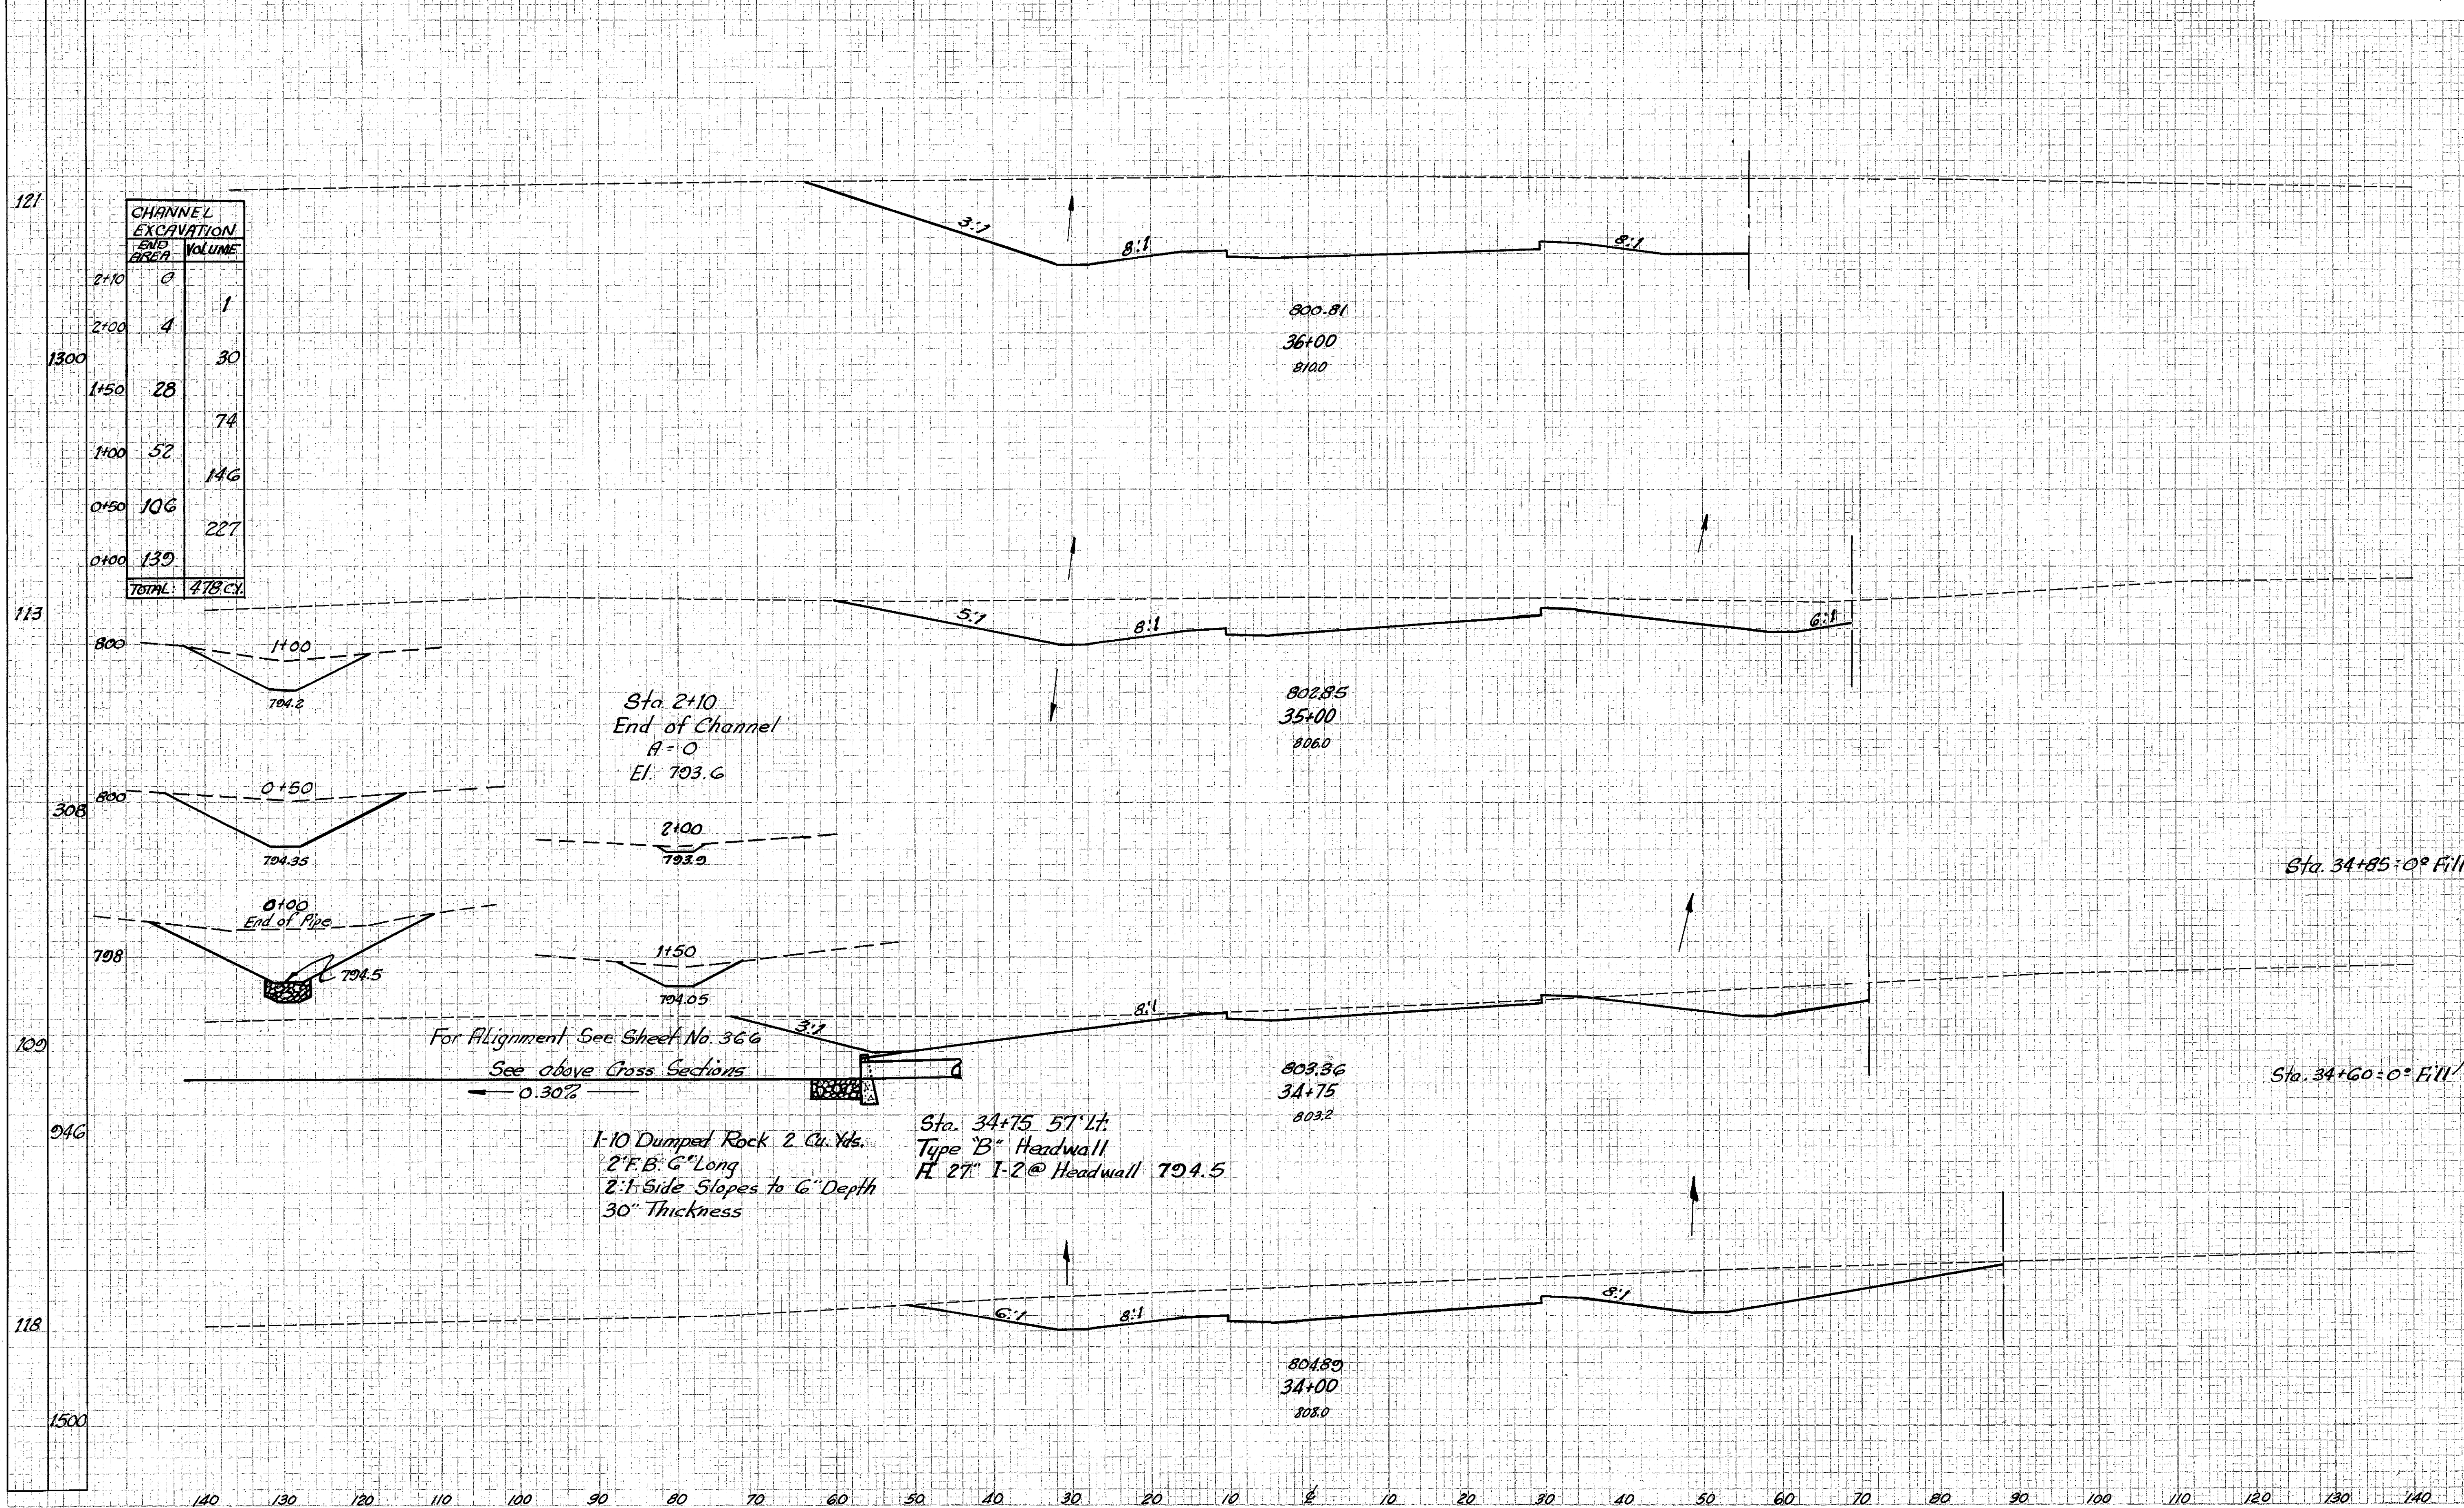

End Area	Volume	
	Cut	Fill
1032	0	
	2713	0
436	0	
	320	1
	255	2
	1035	3
400	0	
	2170	0