


Seeding
End Sq.
Width Yds.

122
203
121
1339
120
669
121
672

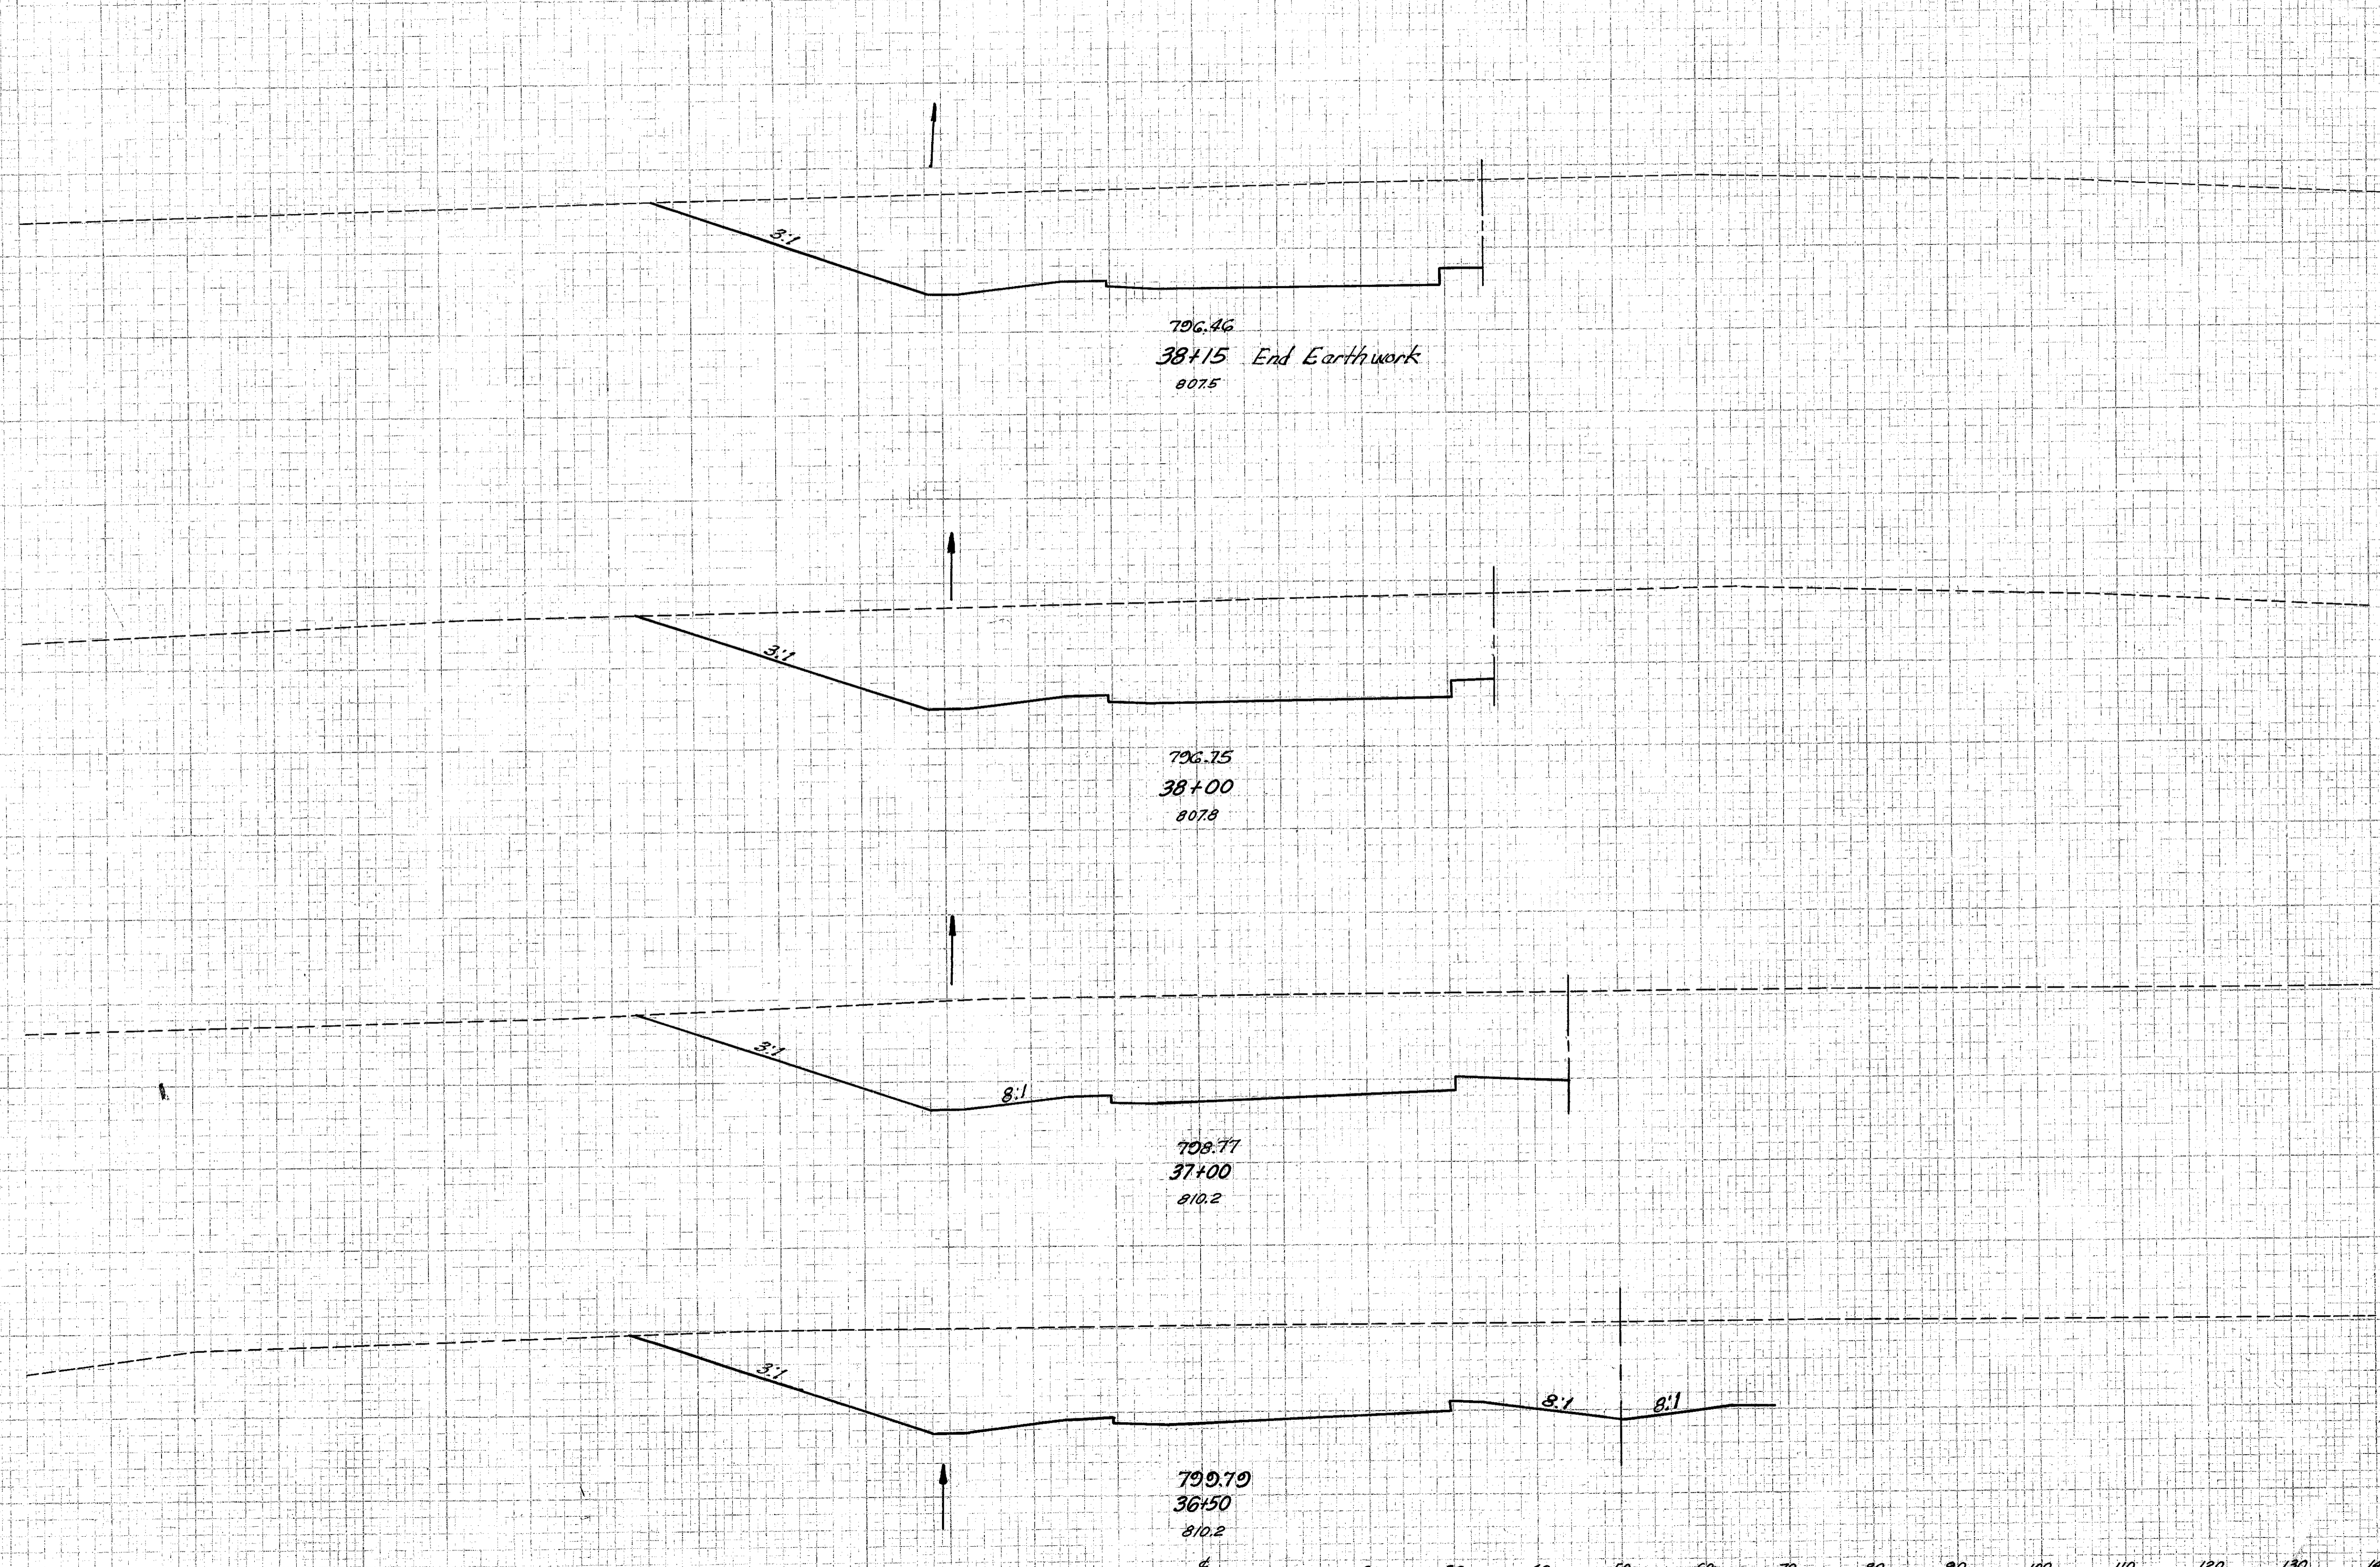

796.46
38+15 End Earthwork
807.5

796.75
38+00
807.8

798.77
37+00
810.2

799.79
36+50
810.2

End Area		Volume	
Cut	Fill	Cut	Fill
203	0		
		560	0
1023	0		
		4041	0
1159	0		
		2140	0
1153	0		
		2023	0