


CUYAHOGA & LAKE COUNTIES
CUY-1-15.91
LAK-I-0.00

Ramp "D"
P.I. Sta. 131+06.08
Δ: 18°58'28".L.
D: 1'00"
R: 5,720.58'
T: 057.40'
L: 1,807.44'
E: 70.45'

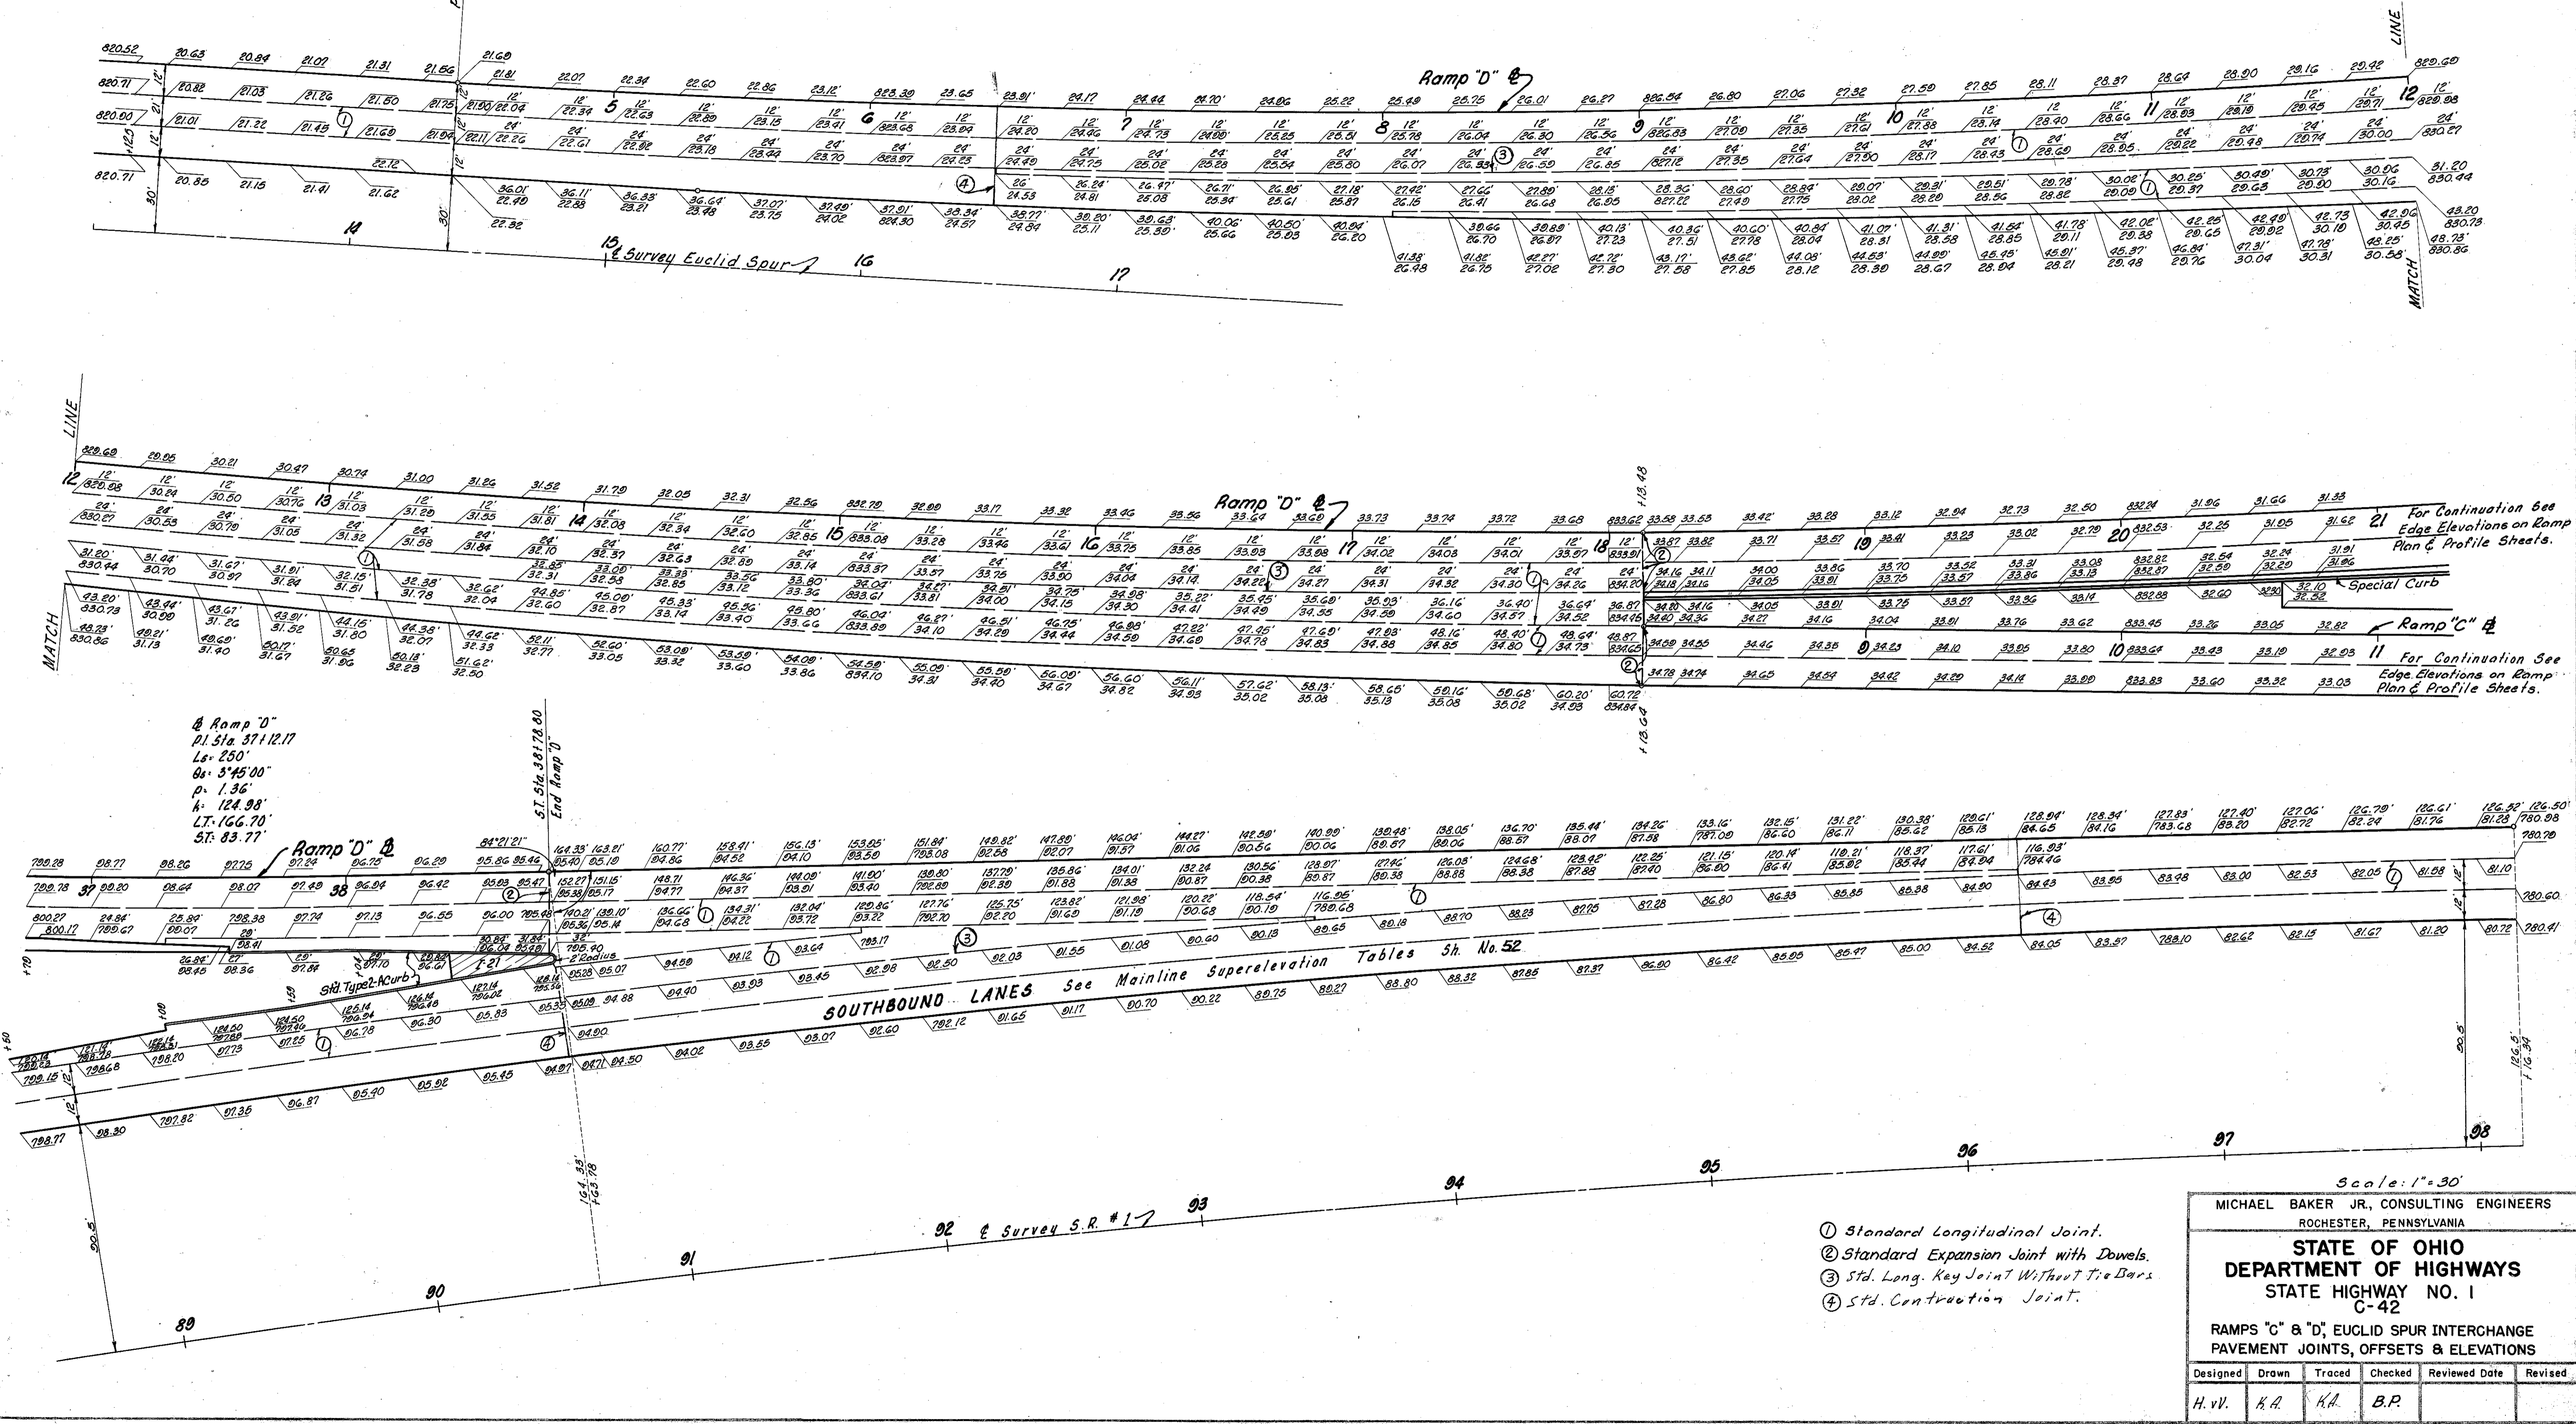

Ramp "D"
P.I. Sta. 371+12.17
Ls: 250'
Δ: 3°45'00"
p: 1.36'
h: 124.98'
LT: 166.70'
ST: 83.77'

SOUTHBOUND LANES See Mainline Superelevation Tables Sh. No. 52

- ① Standard Longitudinal Joint.
- ② Standard Expansion Joint with Dowels.
- ③ Std. Long. Key Joint Without Tie Bars
- ④ Std. Construction Joint.

Scale: 1"=30'

MICHAEL BAKER JR., CONSULTING ENGINEERS
ROCHESTER, PENNSYLVANIA

STATE OF OHIO
DEPARTMENT OF HIGHWAYS
STATE HIGHWAY NO. 1
C-42

RAMPS "C" & "D", EUCLID SPUR INTERCHANGE
PAVEMENT JOINTS, OFFSETS & ELEVATIONS

Designed	Drawn	Traced	Checked	Reviewed Date	Revised
H.v.v.	K.A.	K.A.	B.P.		