


FED. RD. DIVISION	STATE	PROJECT	TYPE FUNDS
2	OHIO	I-1103 (18)	

329
458

CUYAHOGA & LAKE COUNTIES
 CUY-I-15.91
 LAK-I-0.00

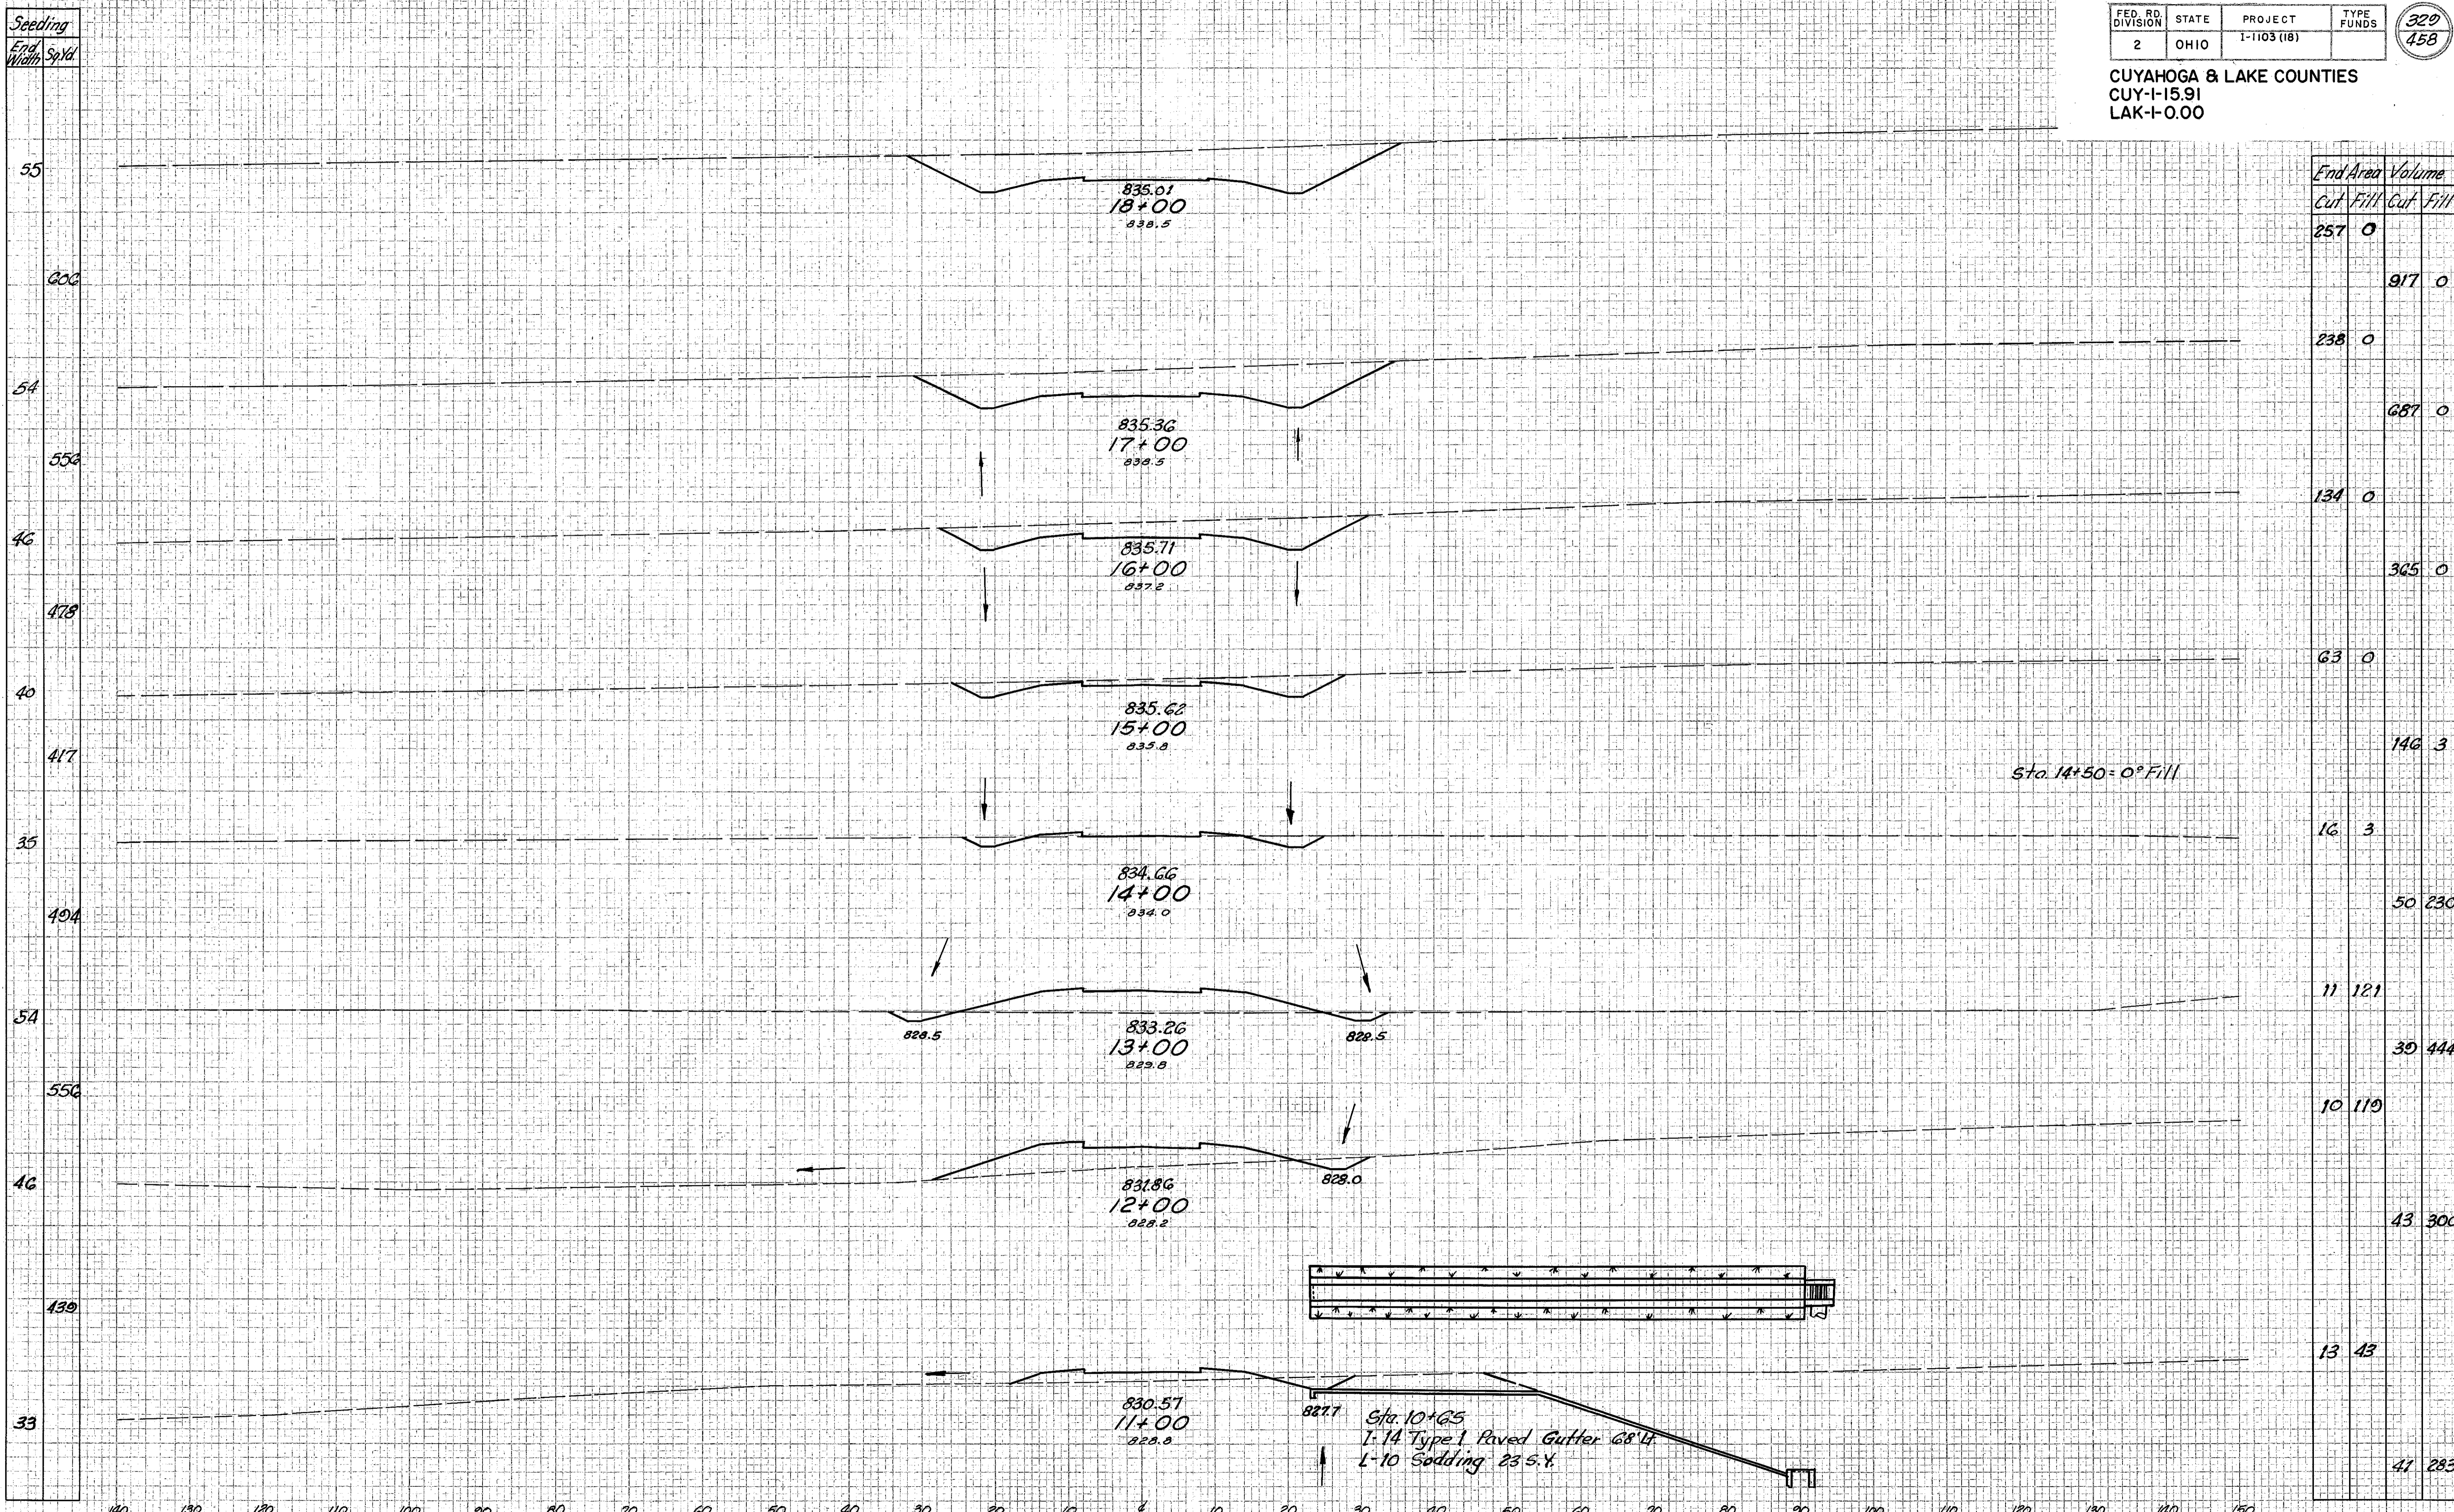



