

Seeding
End Width Sp/ft

FED. RD. DIVISION	STATE	PROJECT	TYPE FUNDS
2	OHIO	I-1103 (18)	

CUYAHOGA & LAKE COUNTIES
CUY-I-15.91
LAK-I-0.00

330
458

FINAL SURVEY
DATE: 10/1/54
BY: J. W. BROWN
CHECKED: J. W. BROWN

ORIGINAL SURVEY
DATE: 10/1/54
BY: J. W. BROWN
CHECKED: J. W. BROWN

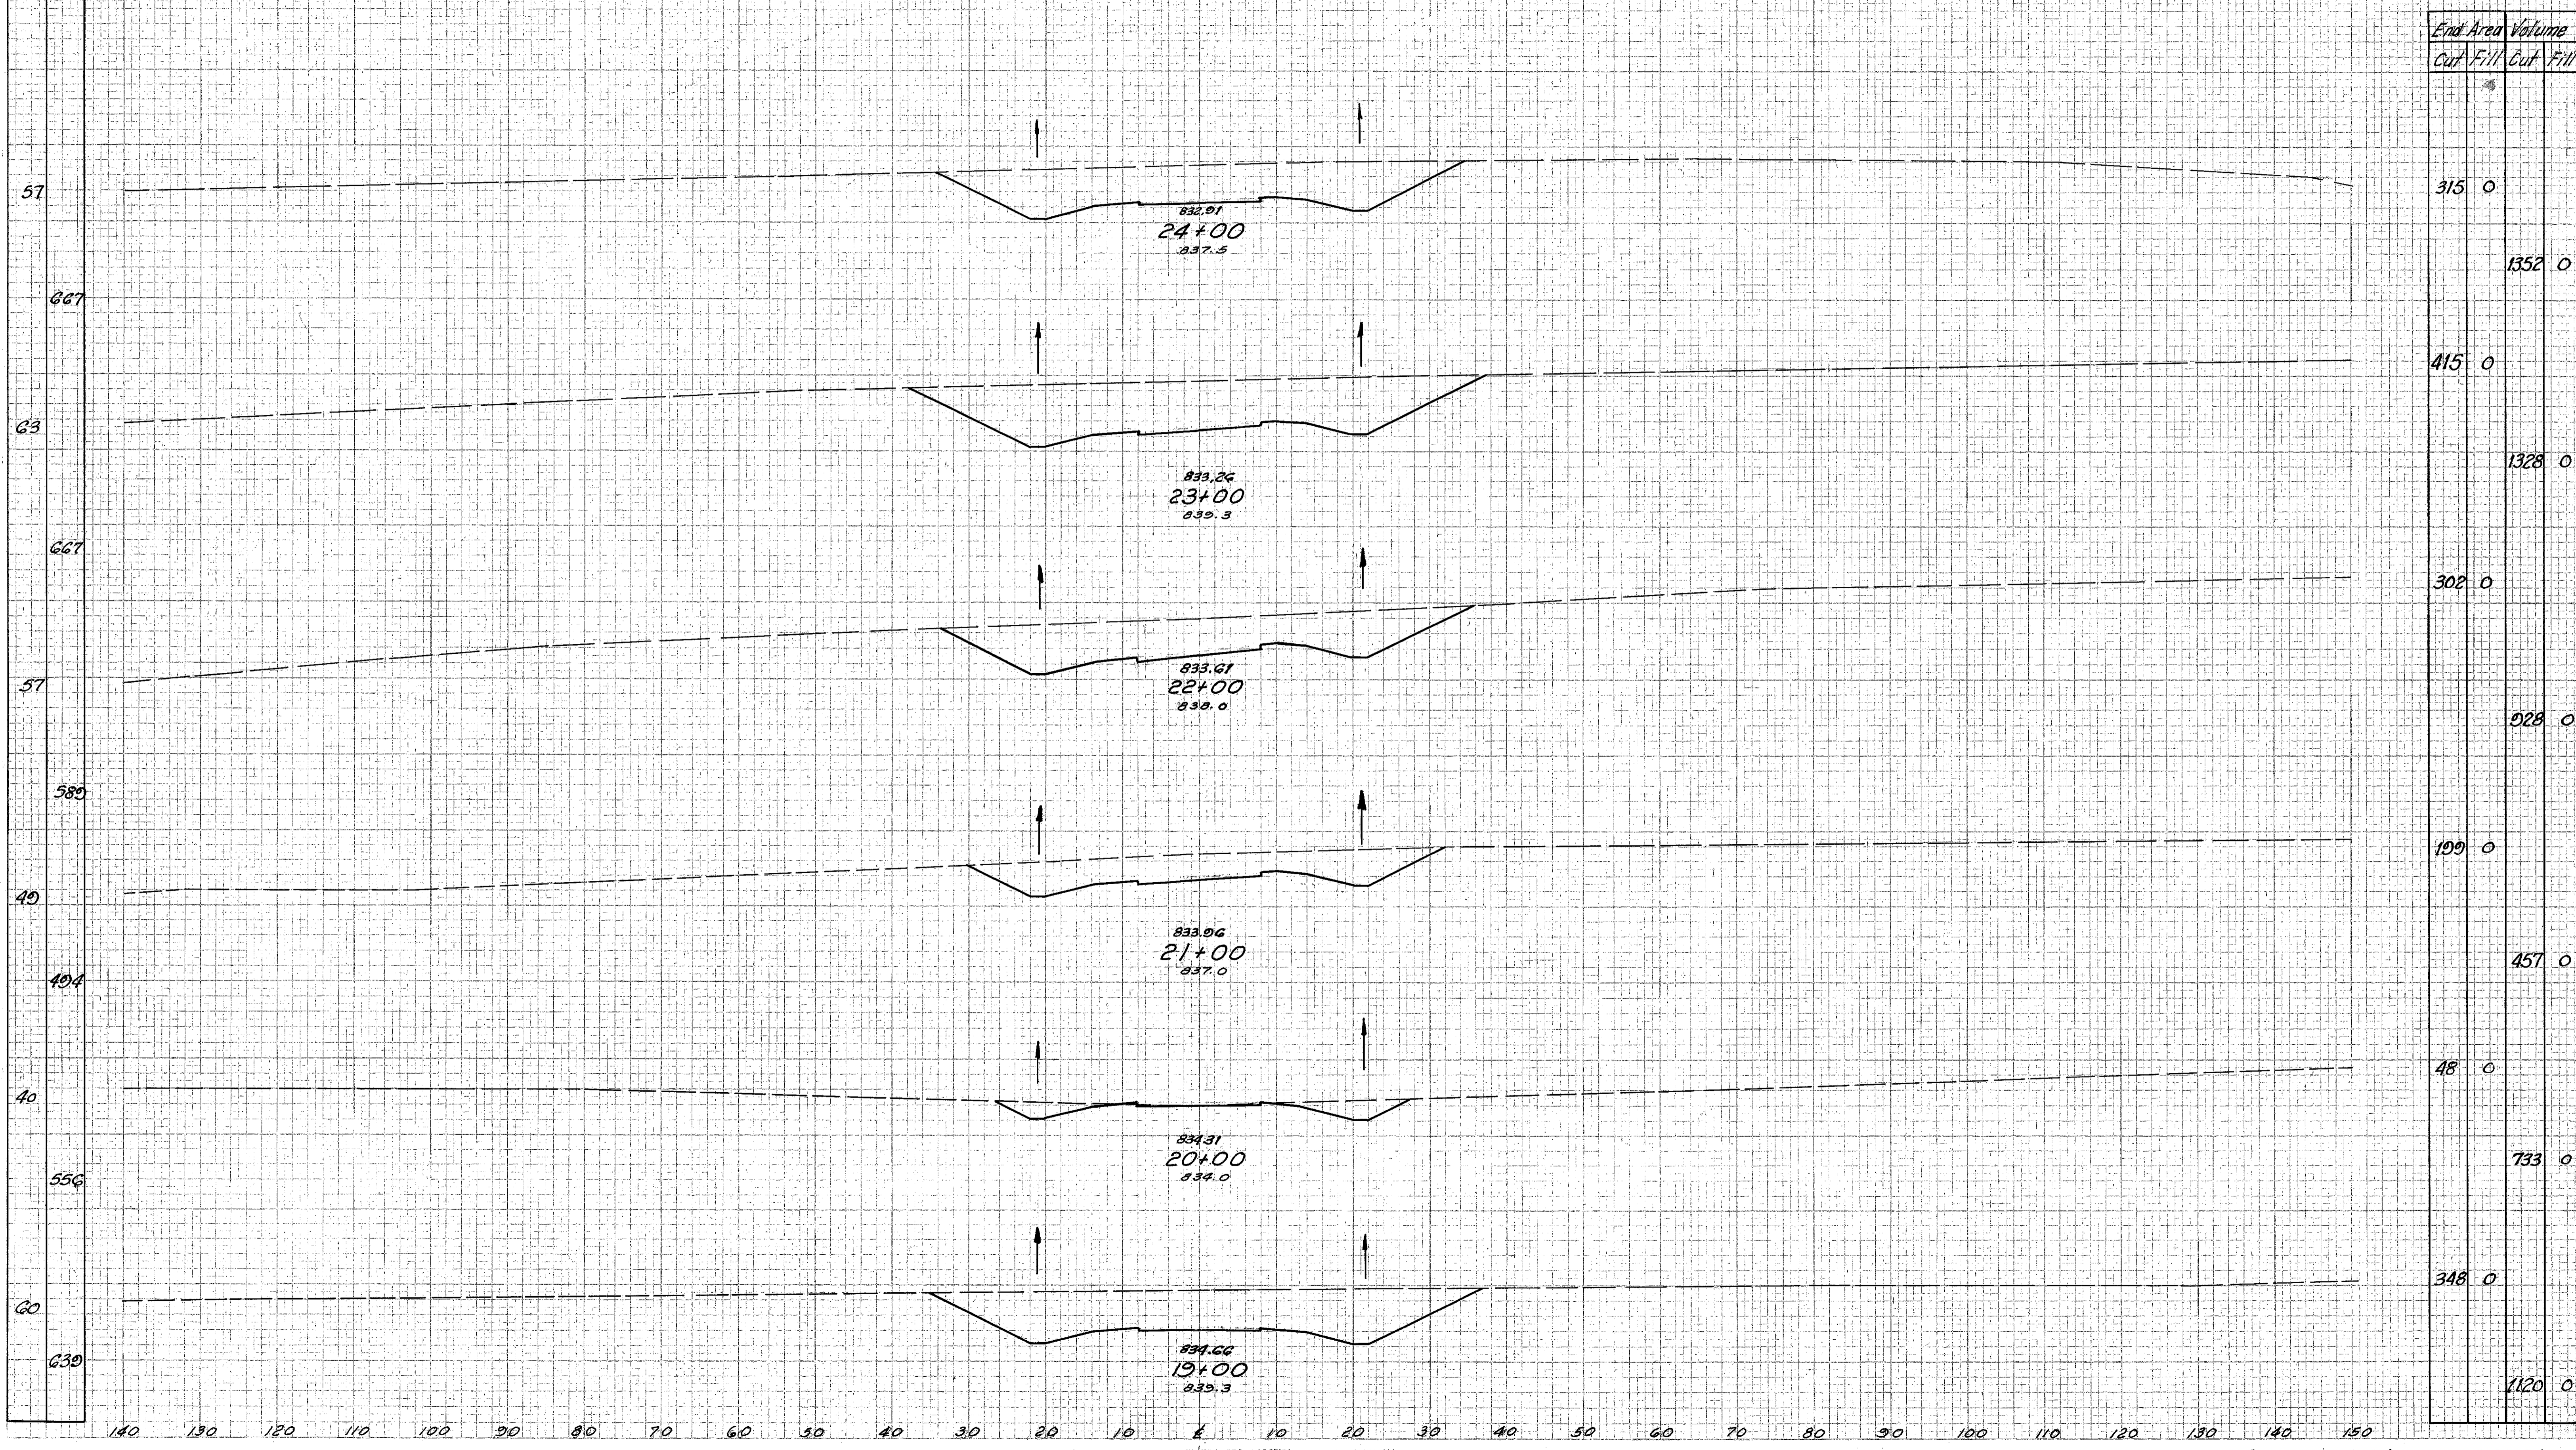


PLATE 3 CROSS SECTION OF R & R STANDARD
SLOTTED & RESSLOTTED, PAV. MARK.

FRONTAGE ROAD STA. 19+00 TO STA. 24+00