


CUYAHOGA & LAKE COUNTIES
 CUY-I-15.91
 LAK-I-0.00

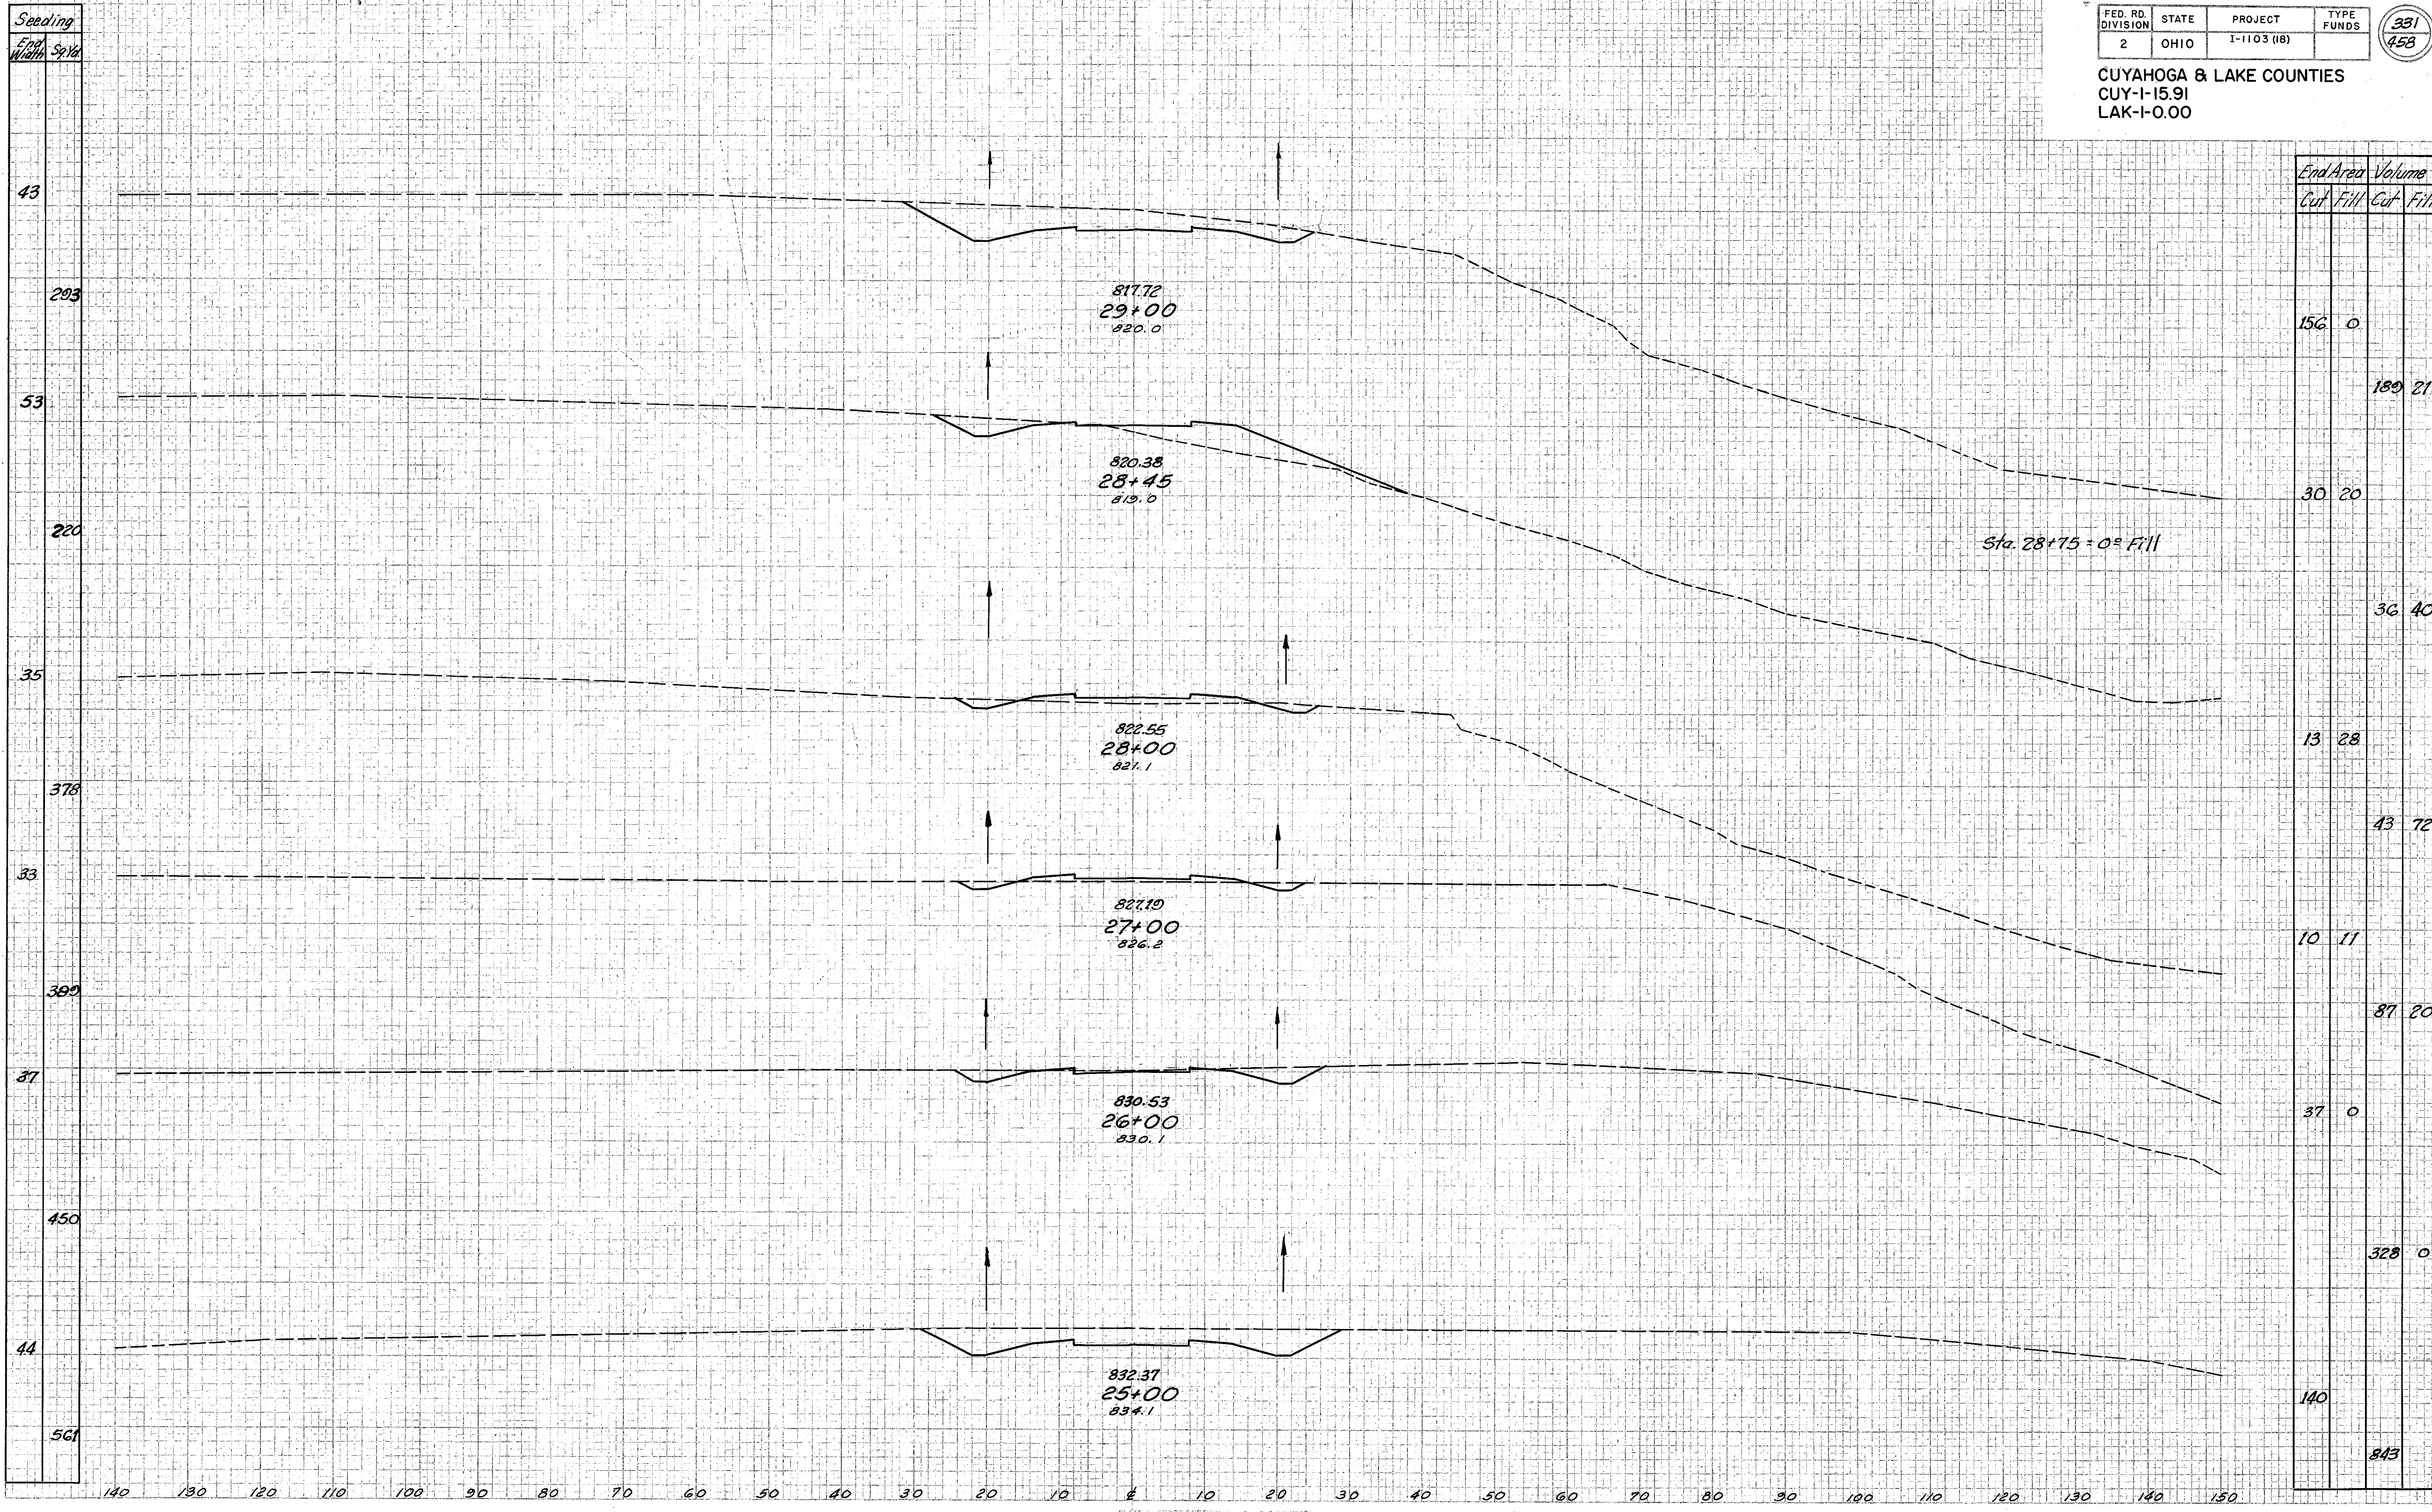



