

FED. RD. DIVISION	STATE	PROJECT	TYPE FUNDS
2	OHIO	I-1103 (18)	

332
458

CUYAHOGA & LAKE COUNTIES
 CUY-1-15.91
 LAK-1-0.00

Seeding	
End Width	Sq. Yds.
485	
204	
381	
177	
1244	
47	
567	
55	
544	

End Area		Volume	
Cut	Fill	Cut	Fill
		10	4355
		8	2752
		13	3901
		41	7535
		9	168
		622	156
318	0		
		878	0

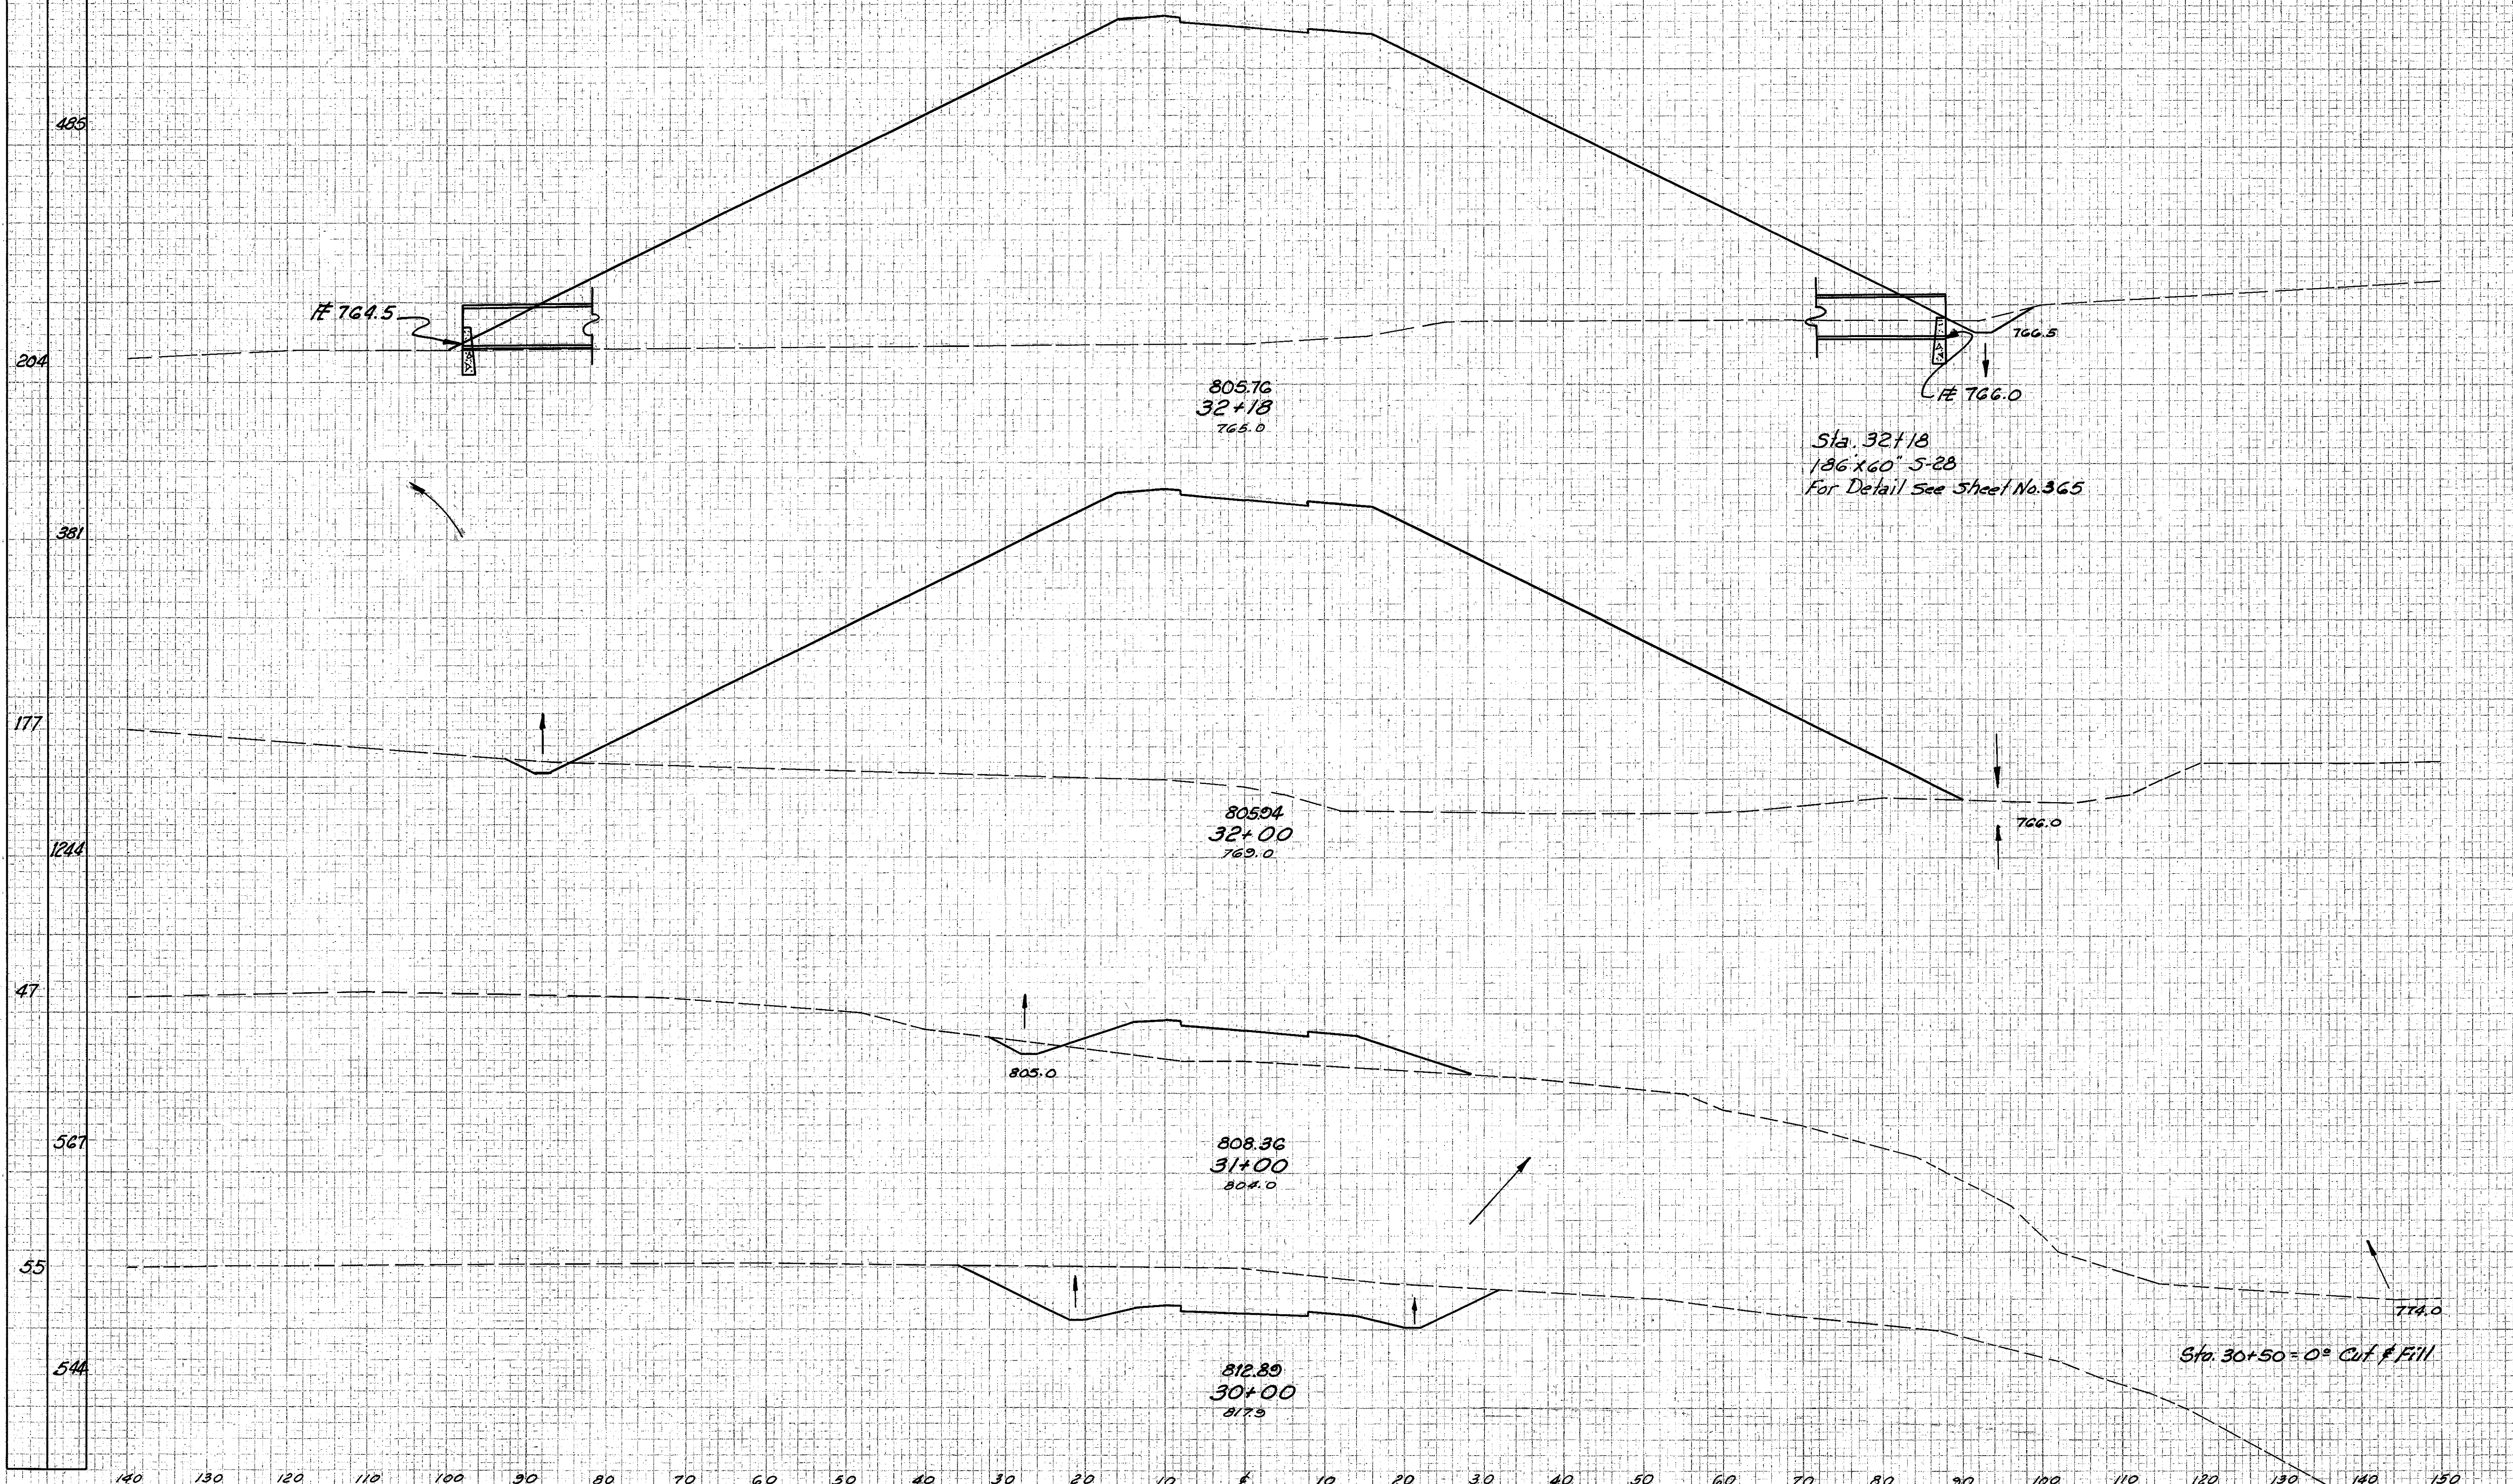


PLATE 3 - CROSS SECTION (L.A.S. & L.S. STANDARD)
 CHIFFEL & ASSOCIATES, NEW YORK

FRONTAGE ROAD STA. 30+00 TO STA. 32+18