


Seeding
 End Width Sp. Yd.
 91
 576
 182
 458
 193

FED. RD. DIVISION	STATE	PROJECT	TYPE FUNDS
2	OHIO	I-1103 (18)	

CUYAHOGA & LAKE COUNTIES
 CUY-I-15.91
 LAK-I-0.00

333
458

End Area		Volume	
Cut	Fill	Cut	Fill
		8	754
		14	3061
		12	3594
		10	3103
		13	4020
		9	3412

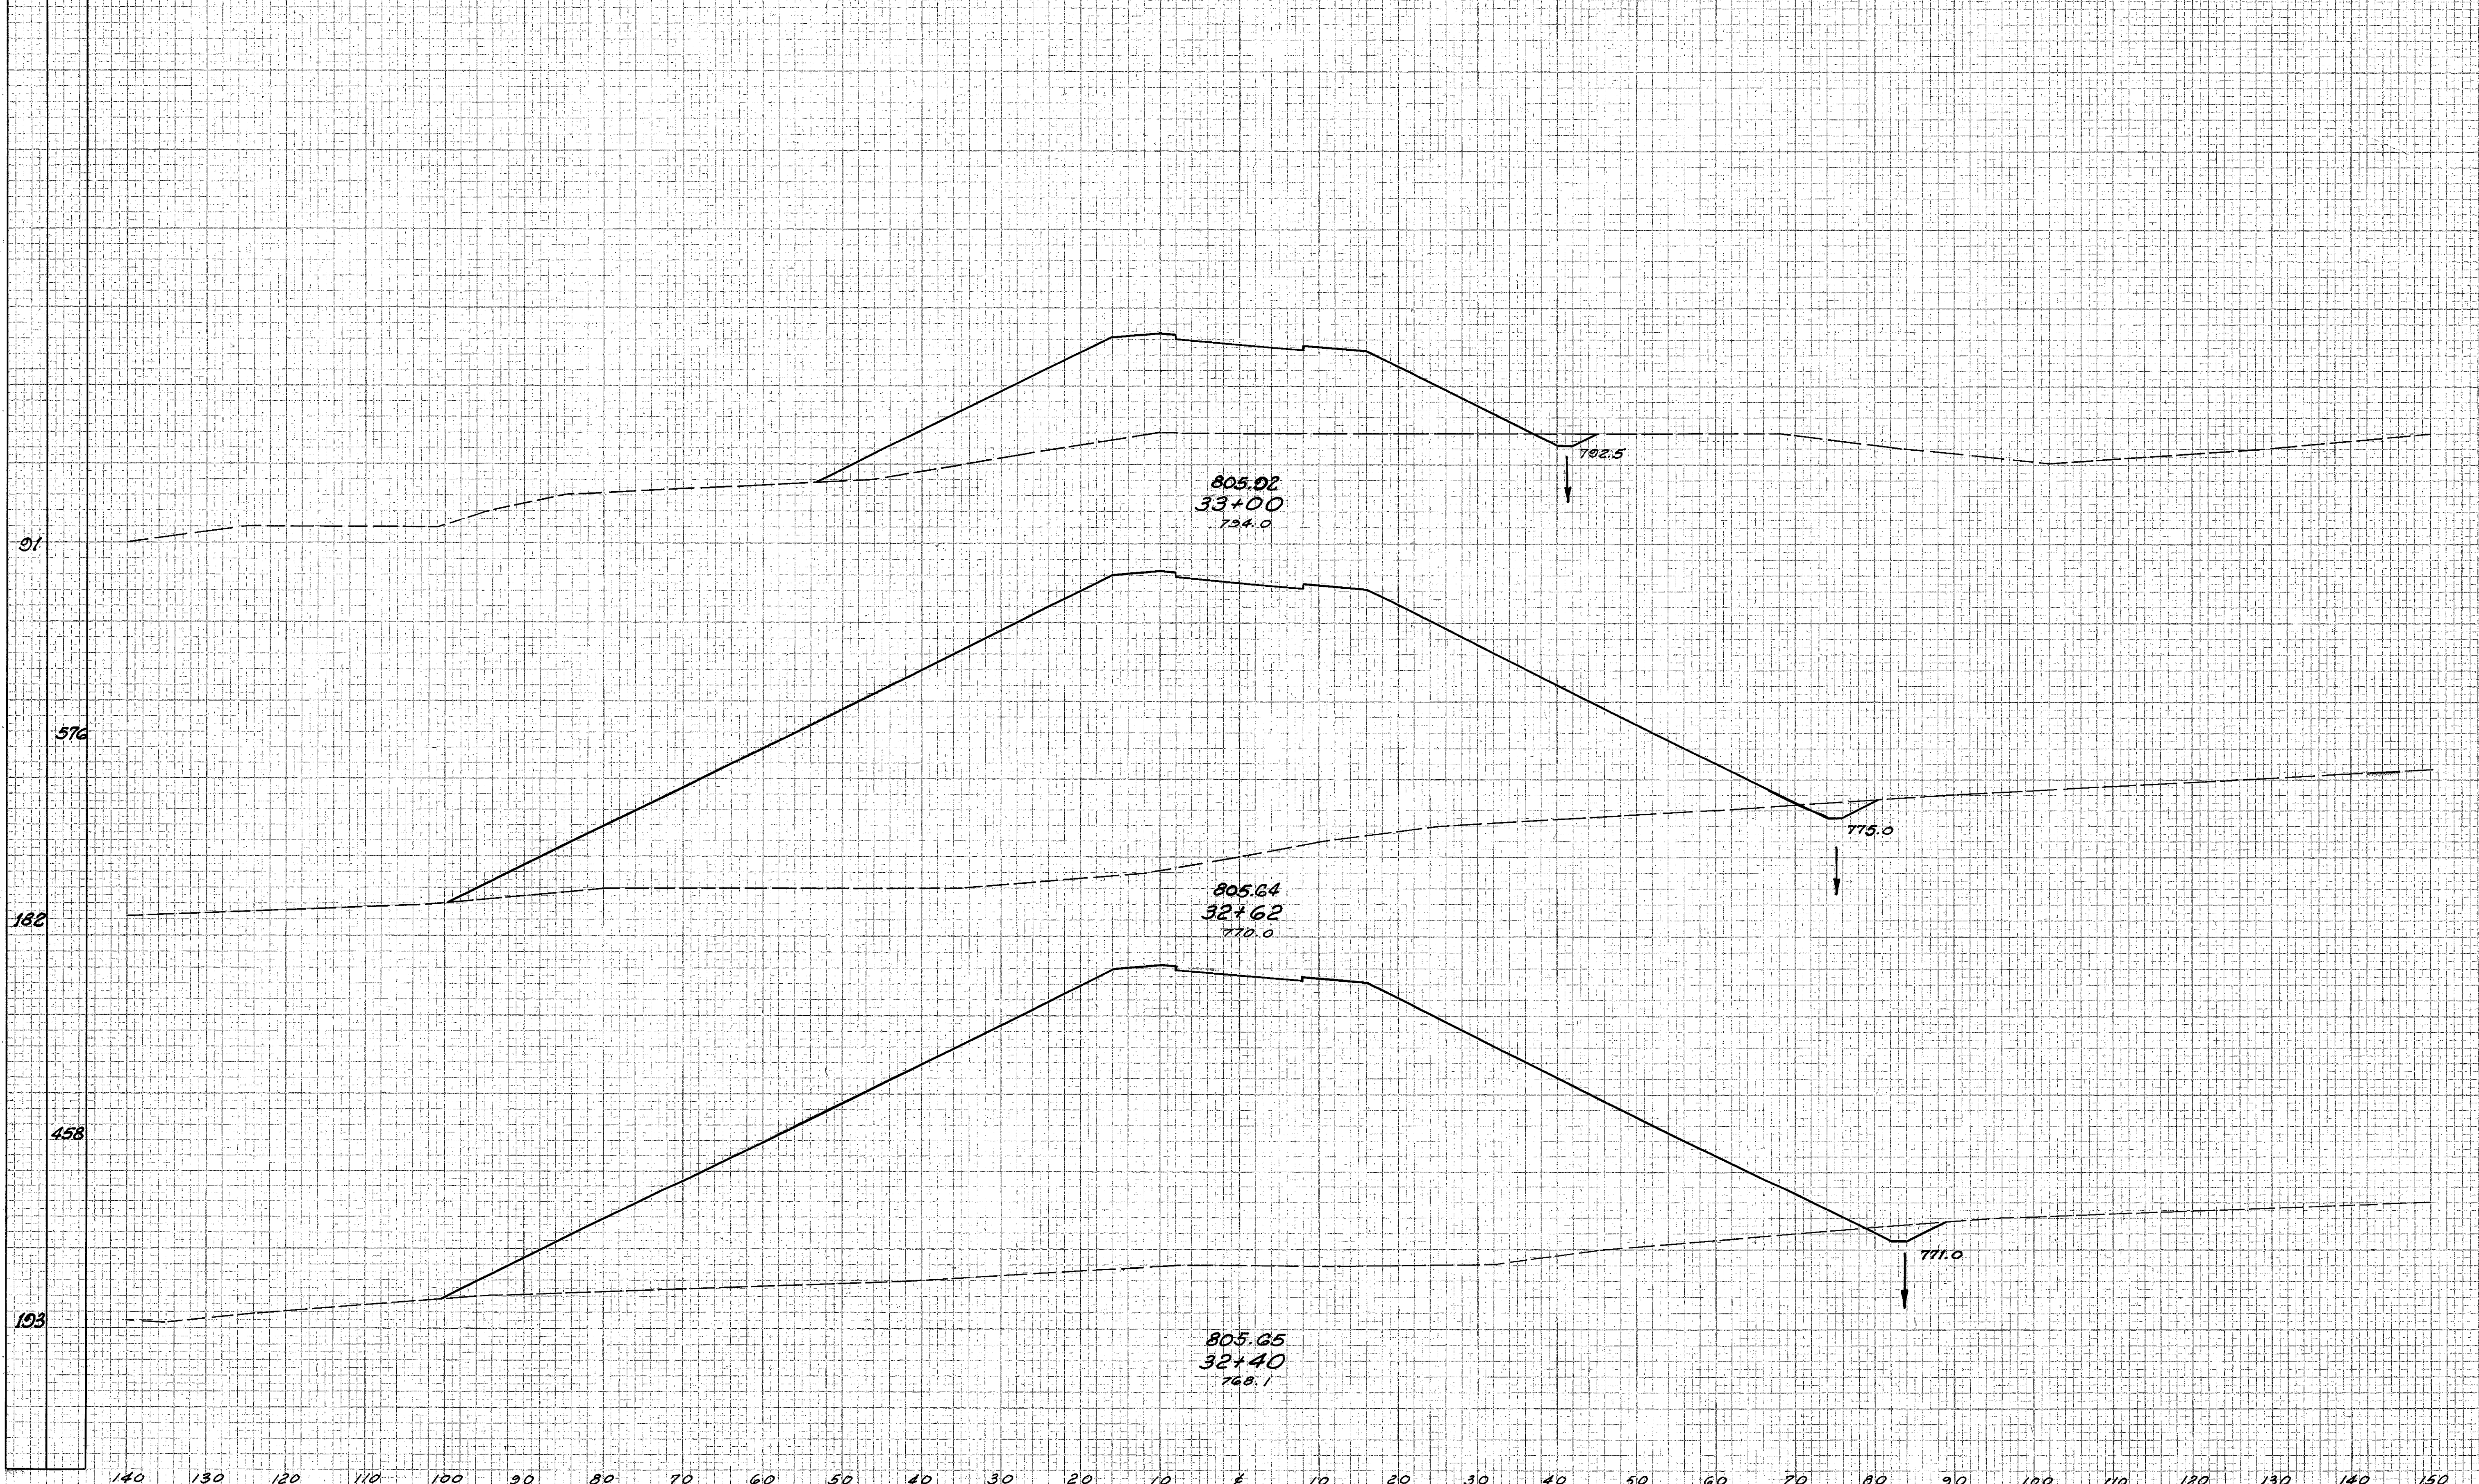

ORIGINAL SURVEY
 SURVEY
 NOTE BOOK
 DATE
 AREA
 AREA UNDEVELOPED

ORIGINAL SURVEY
 SURVEY
 NOTE BOOK
 DATE
 AREA
 AREA UNDEVELOPED