


FED. RD. DIVISION	STATE	PROJECT	TYPE FUNDS	334 458
2	OHIO	I-1103 (18)		

CUYAHOGA & LAKE COUNTIES
 CUY-1-15.91
 LAK-1-0.00

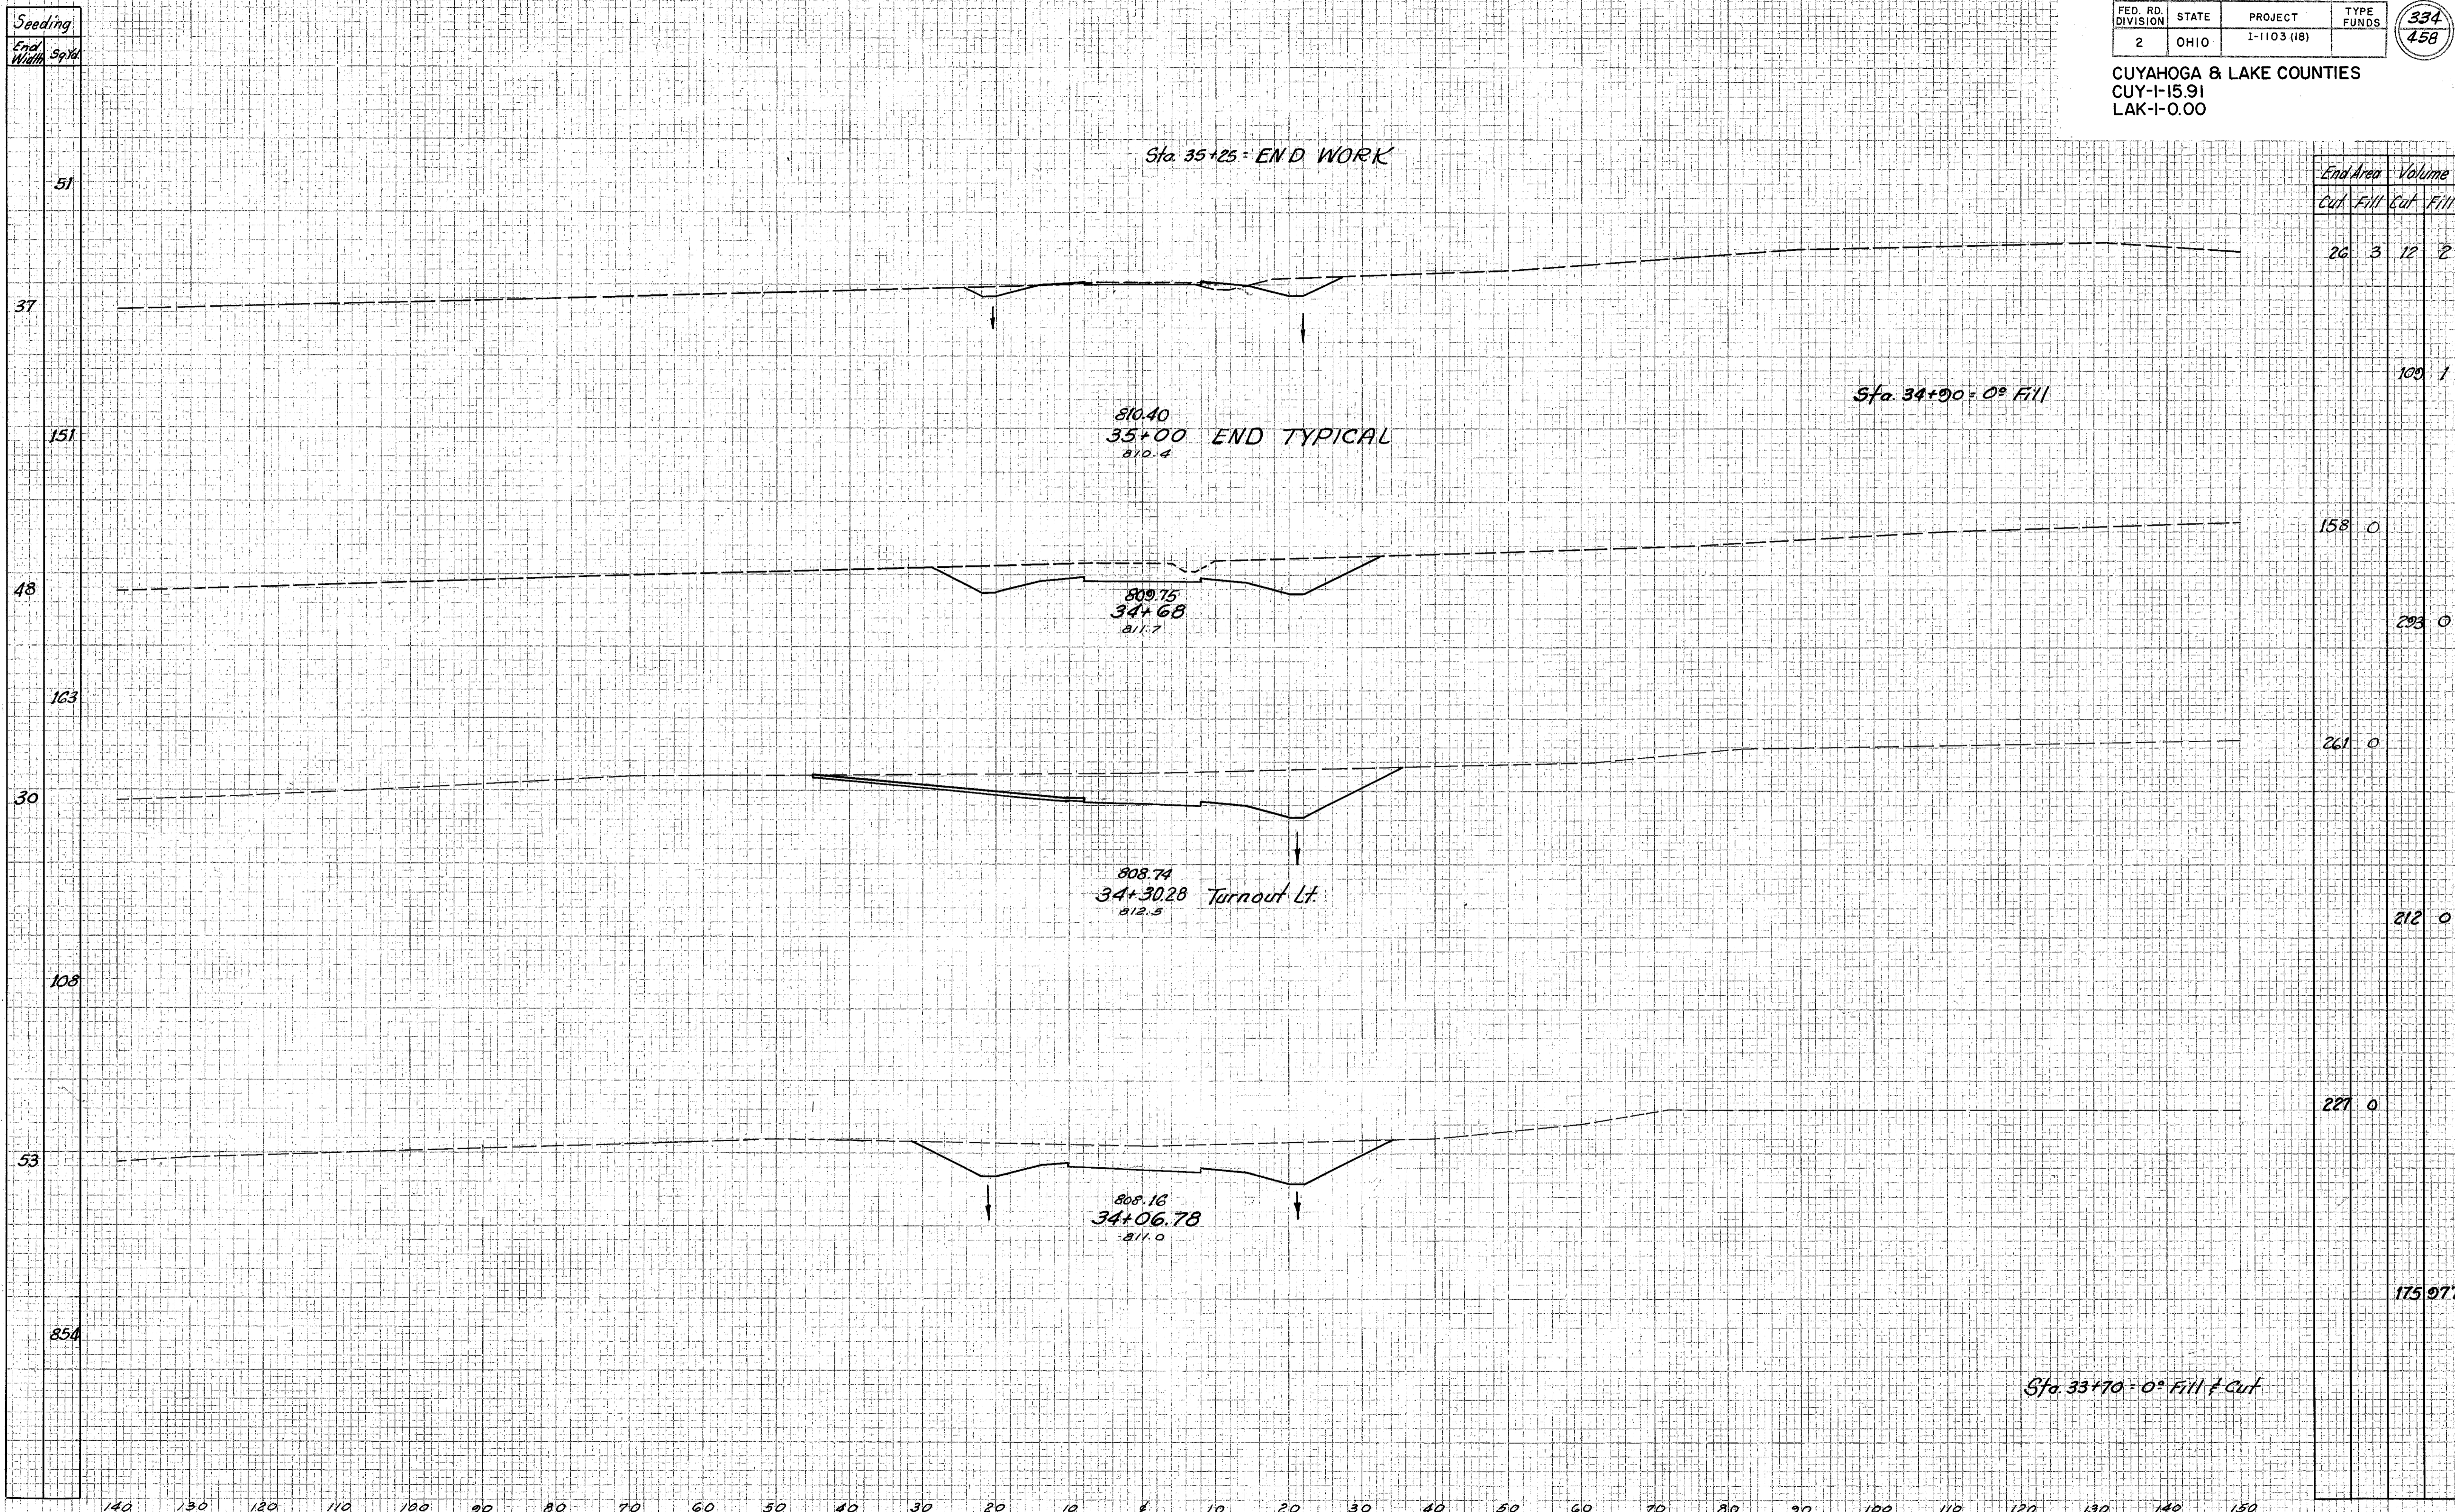

