


LAKE COUNTY
 GUY-1-15.91
 LAK-1- 0.00
 LIMITED ACCESS

R/W
 20 of 29

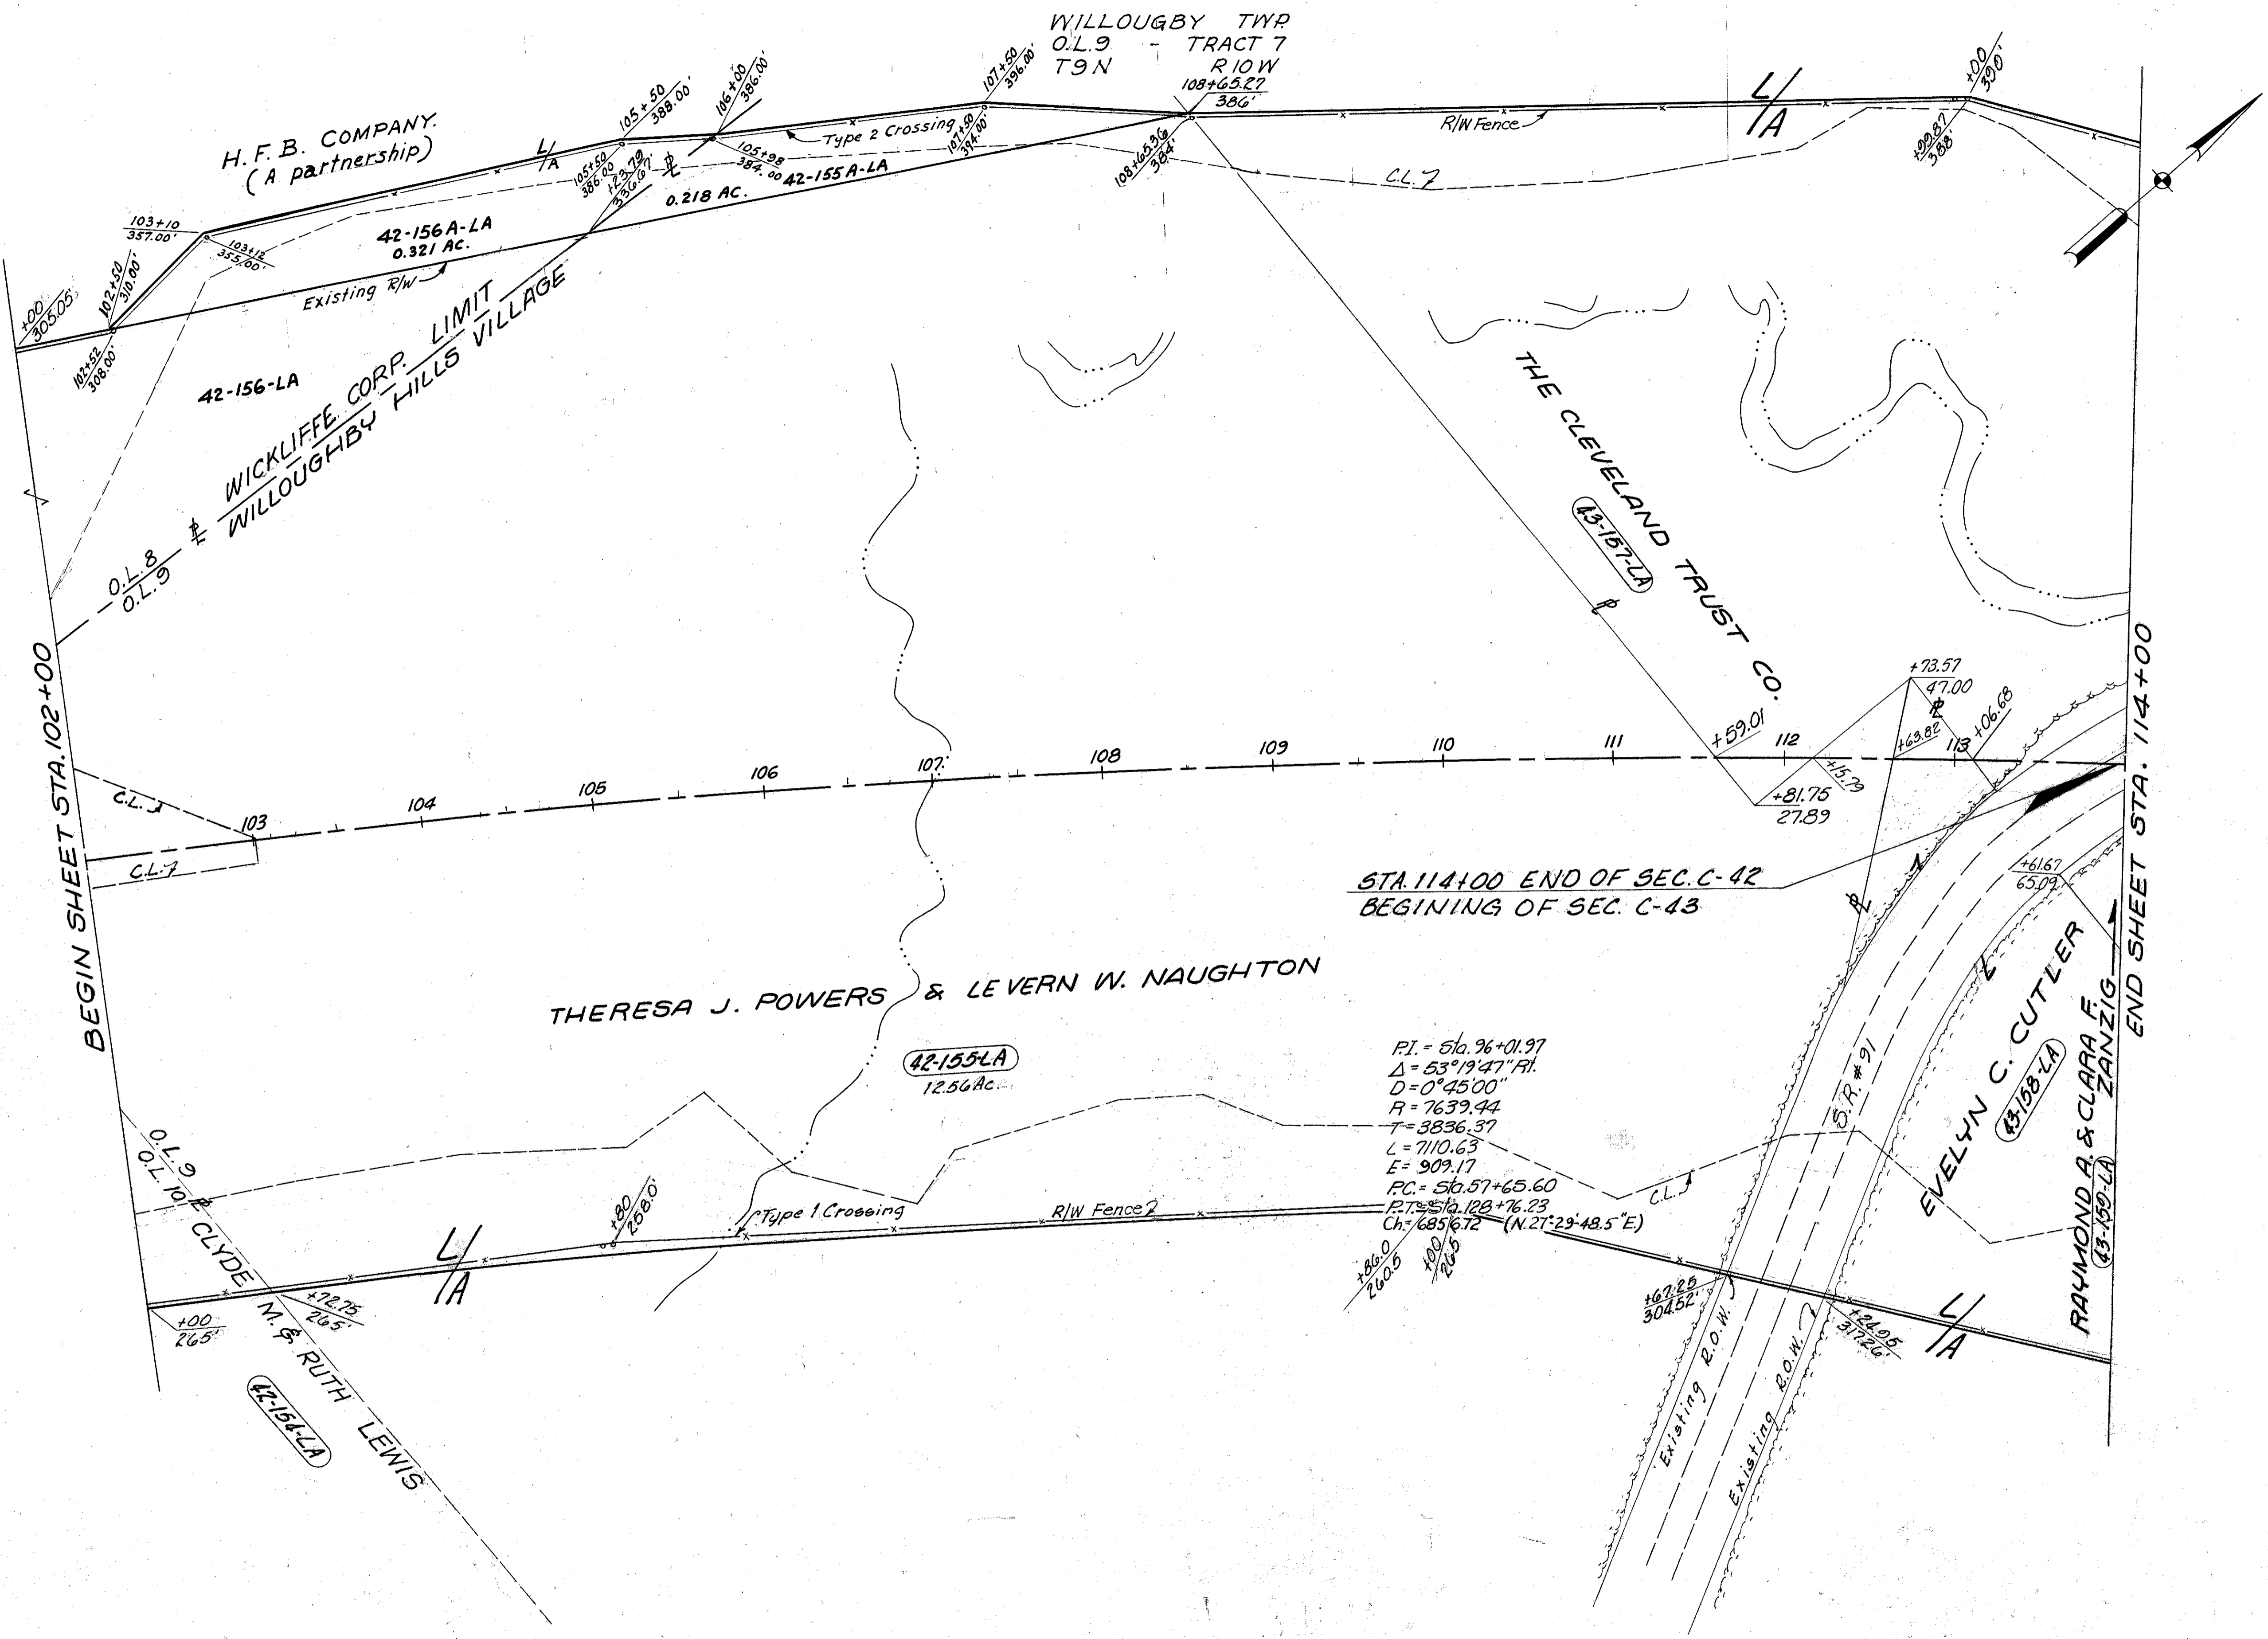

NO STRUCTURES TO BE REMOVED.

2430 L.F. TYPE "D" FENCE
 Scale: 1" = 50'

MICHAEL BAKER JR. CONSULTING ENGINEERS ROCHESTER, PENNSYLVANIA	
STATE OF OHIO DEPARTMENT OF HIGHWAYS RIGHT OF WAY PLANS	
STATE HIGHWAY NO. 1	
C-42 STA. 102+00 TO STA. 114+00	
Designed	Drawn
Traced	Checked
Reviewed	Date
J.P.	AL.H. K.L.G. B.P.

DATE:
 7-29-59
 Revised:
 3-23-60
 12-29-61
 1-29-62