


CUYAHOGA & LAKE COUNTIES  
 CUY-1-15.91  
 LAK-1-0.00  
 LIMITED ACCESS

R/W  
 23 of 29

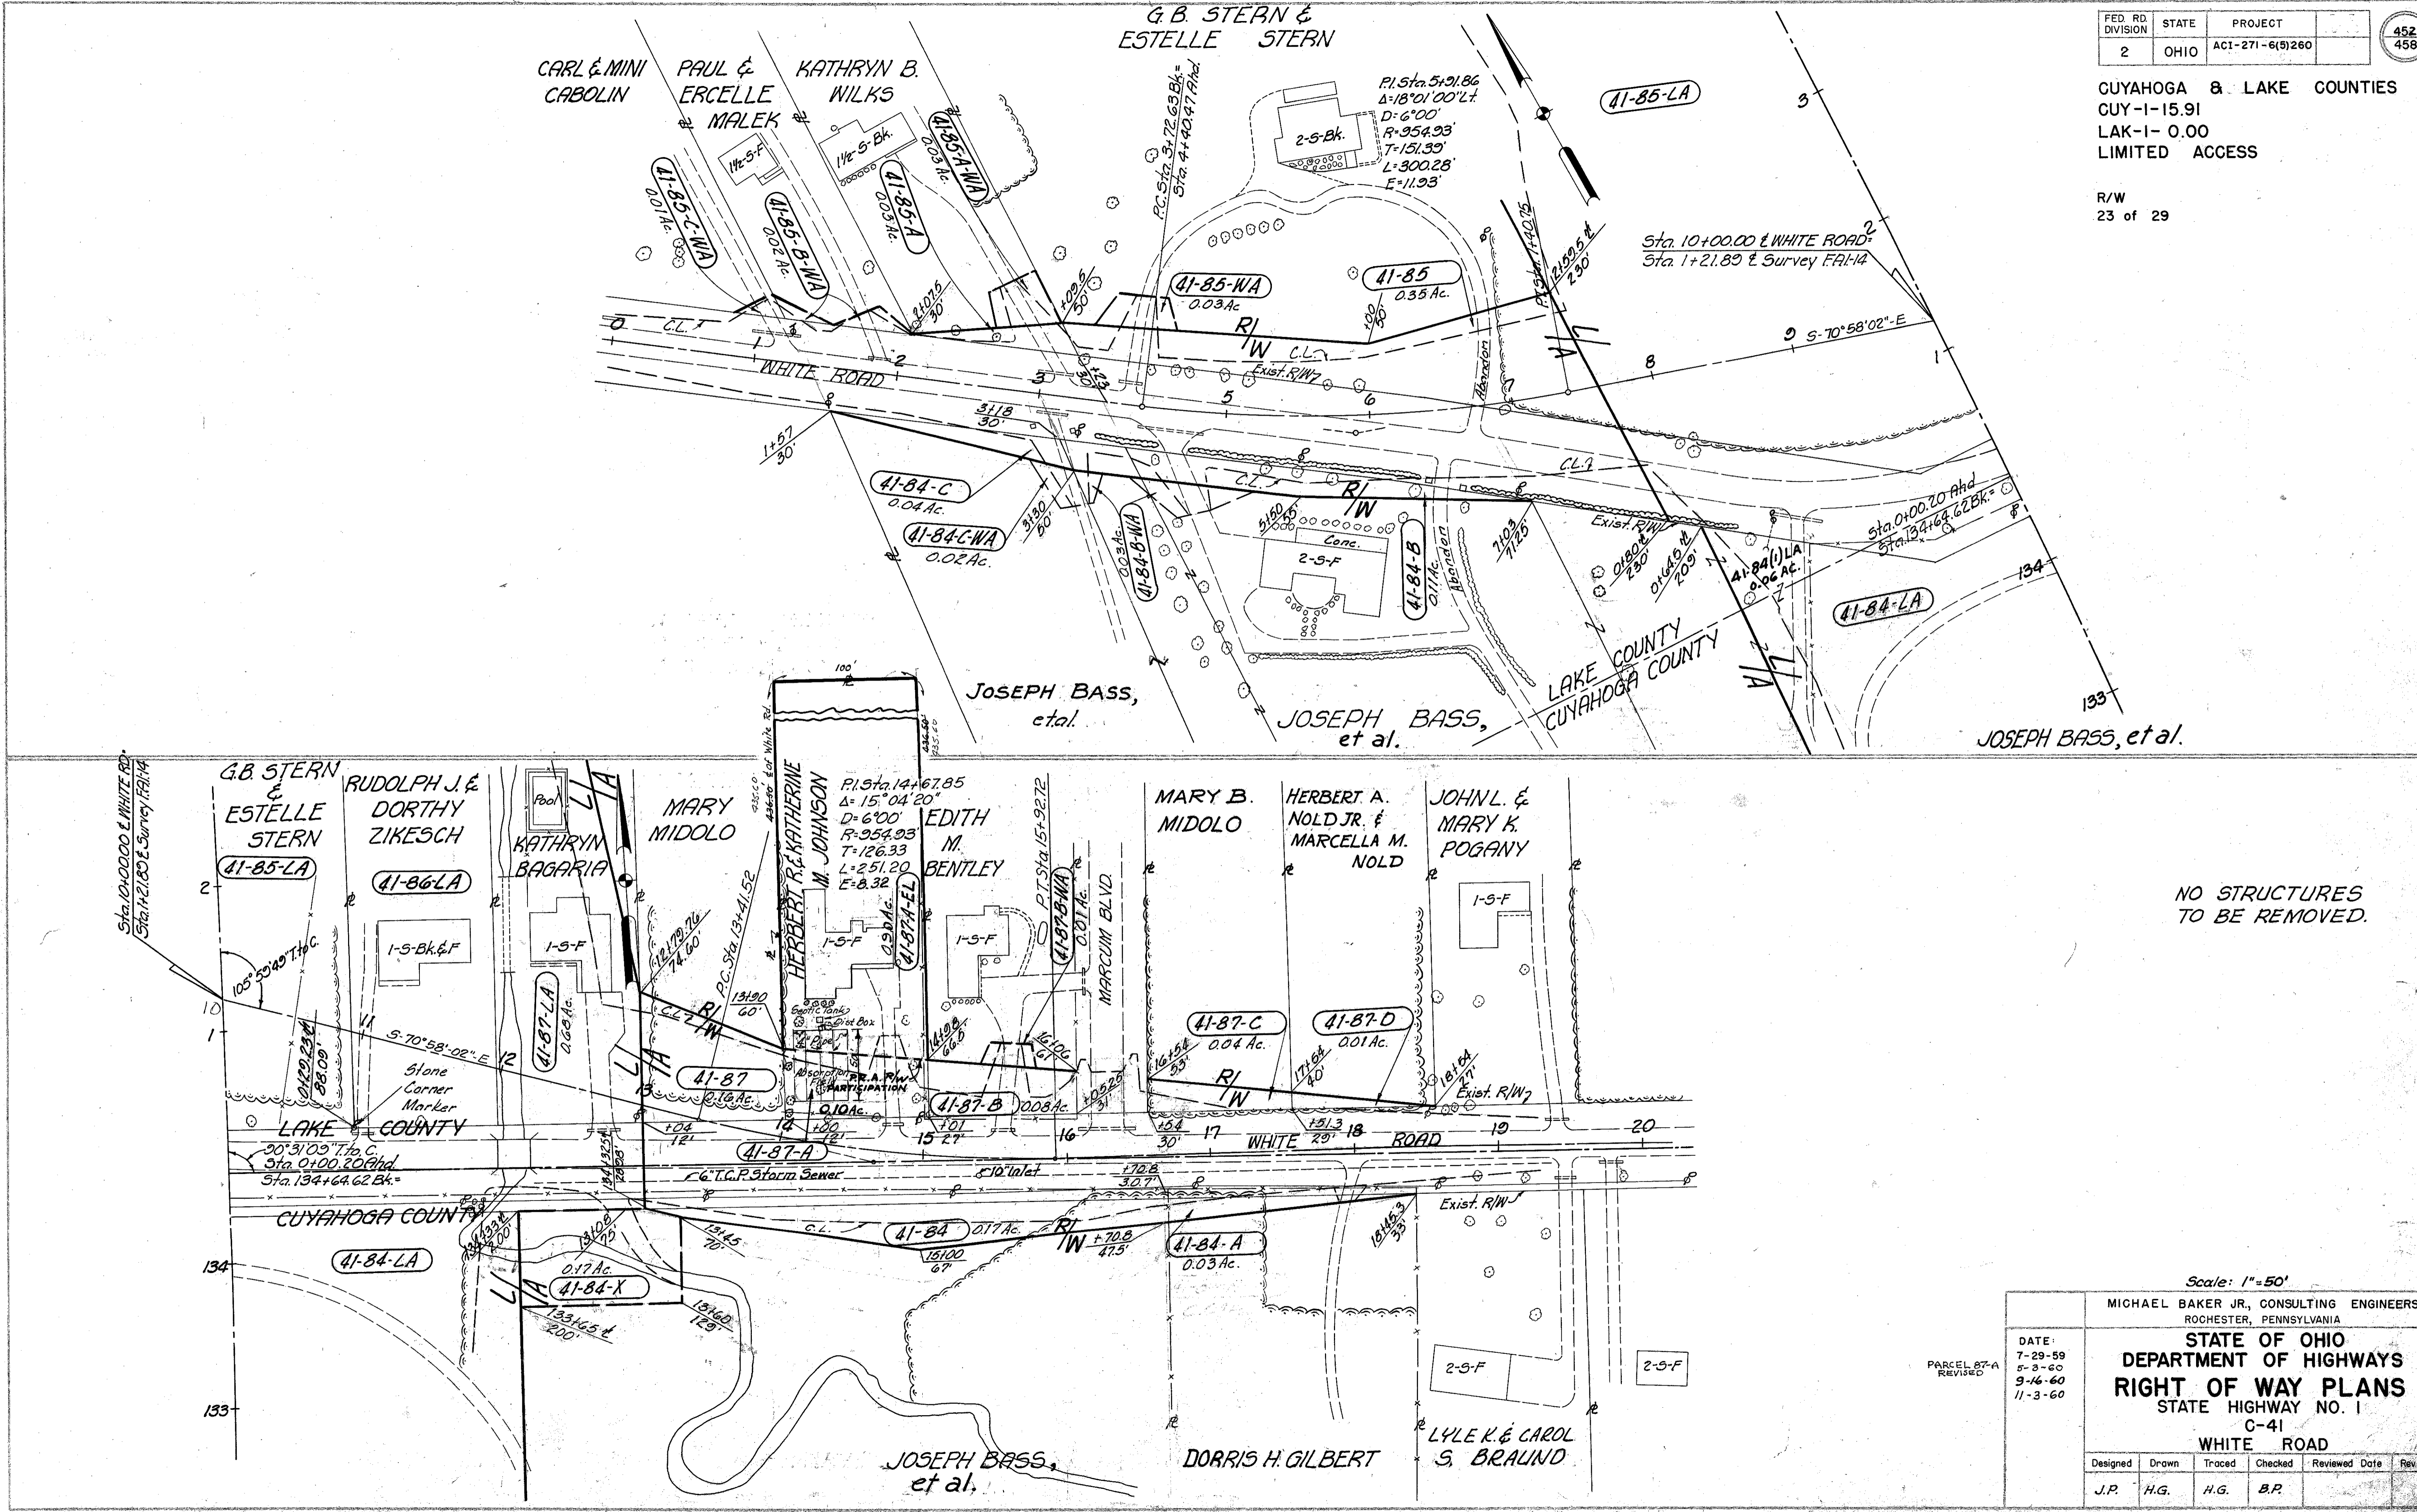

NO STRUCTURES  
 TO BE REMOVED.

Scale: 1" = 50'

MICHAEL BAKER JR., CONSULTING ENGINEERS  
 ROCHESTER, PENNSYLVANIA

STATE OF OHIO  
 DEPARTMENT OF HIGHWAYS  
 RIGHT OF WAY PLANS  
 STATE HIGHWAY NO. 1  
 C-41  
 WHITE ROAD

DATE:	7-29-59
	5-3-60
	9-14-60
	11-3-60

PARCEL 87-A  
 REVISED

Designed	Drawn	Traced	Checked	Reviewed	Date	Revised
J.P.	H.G.	H.G.	B.P.			