
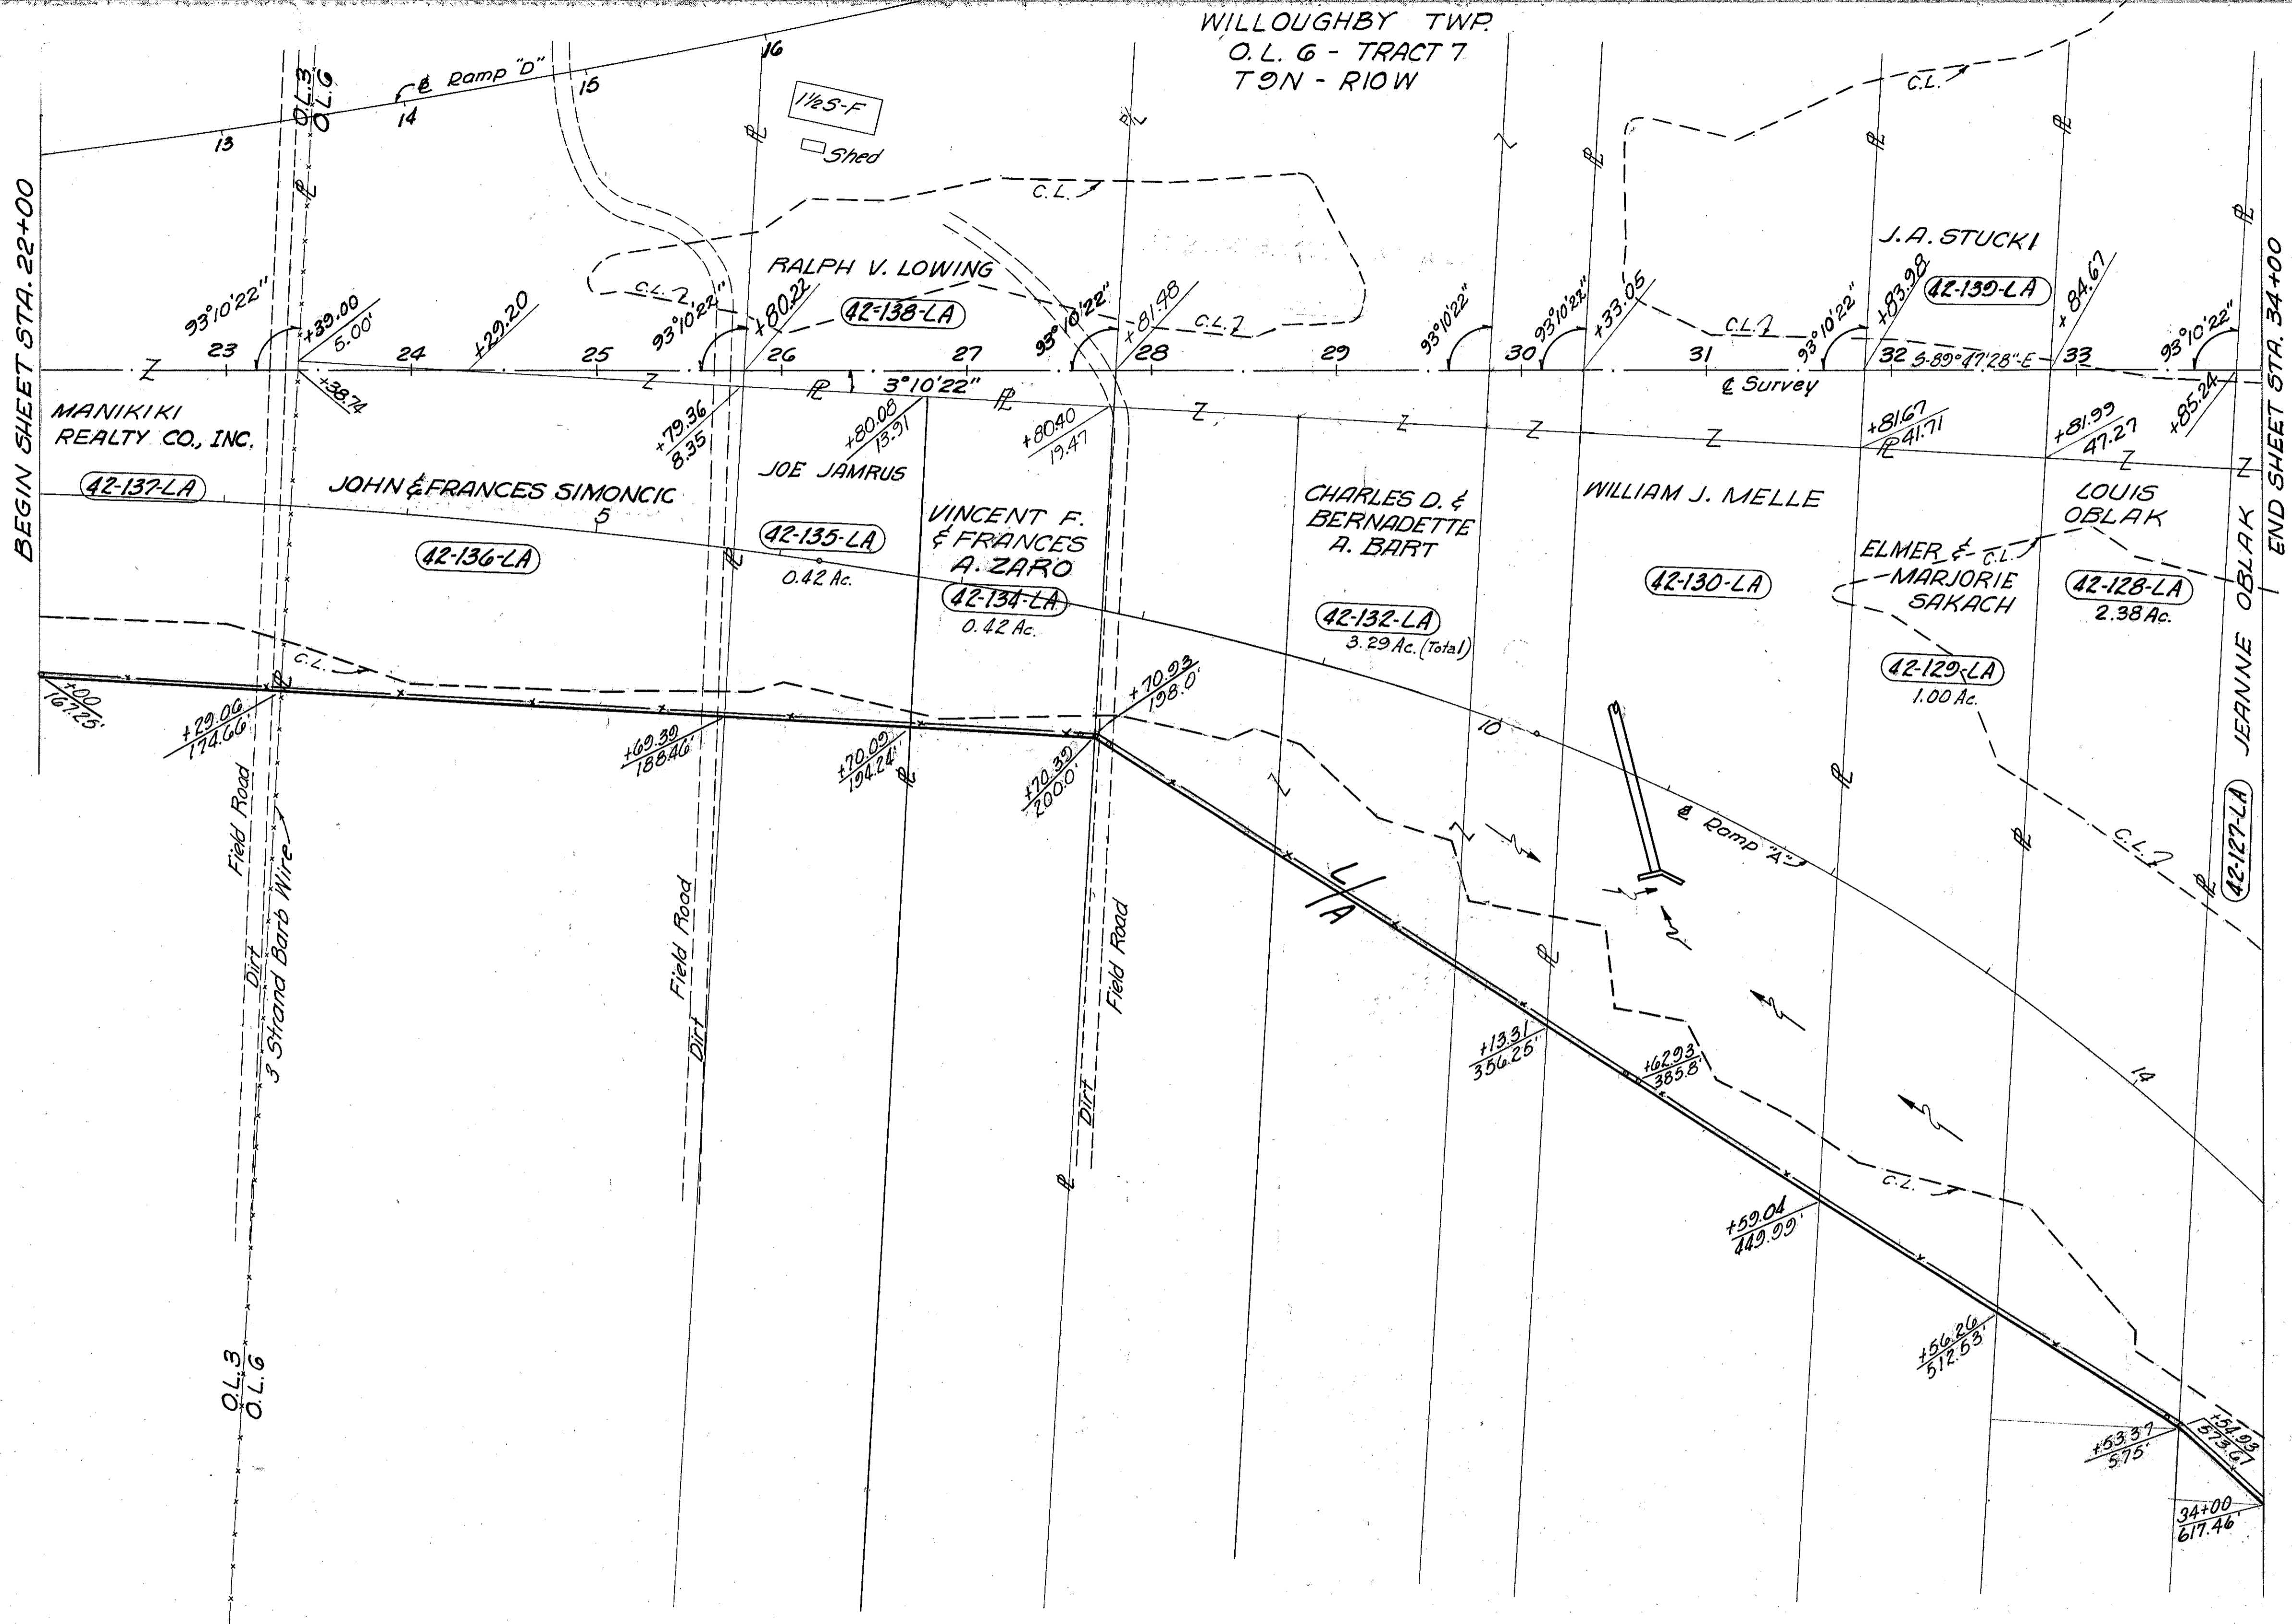


FED. RD. DIVISION	STATE	PROJECT.
2	OHIO	ACT-90-1(20)18

456  
458

LAKE COUNTY  
CUY-1-15.91  
LAK-1- 0.00  
LIMITED ACCESS

R/W  
27 of 29

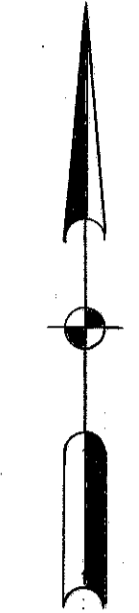

BEGIN SHEET STA. 22+00

END SHEET STA. 34+00

NO STRUCTURES  
TO BE REMOVED.

1334 L.F. TYPE "D" FENCE  
Scale: 1" = 50'

MICHAEL BAKER JR., CONSULTING ENGINEERS ROCHESTER, PENNSYLVANIA				
<b>STATE OF OHIO DEPARTMENT OF HIGHWAYS RIGHT OF WAY PLANS</b>				
STATE HIGHWAY NO. 1 C-42				
ECULID SPUR STA. 22+00 TO STA. 34+00 RT.				
DATE: 7-29-59	DESIGNED	DRAWN	TRACED	CHECKED
Revised: 9-17-59	J.P.	A.L.H.	K.L.G.	B.P.
Revised: 10-19-59				

WILLOUGHBY TWP.  
O.L. 6 TRACT 7  
T 9N - R10W