


80 70 60 50 40 30 20 10 0 10 20 30 40 50 60  
 NORTH SOUTH

DIVISION 2 OHIO 1946  
 LAKE COUNTY  
 S.H. 520 SEC.  
 WILLOWICK (PT.)

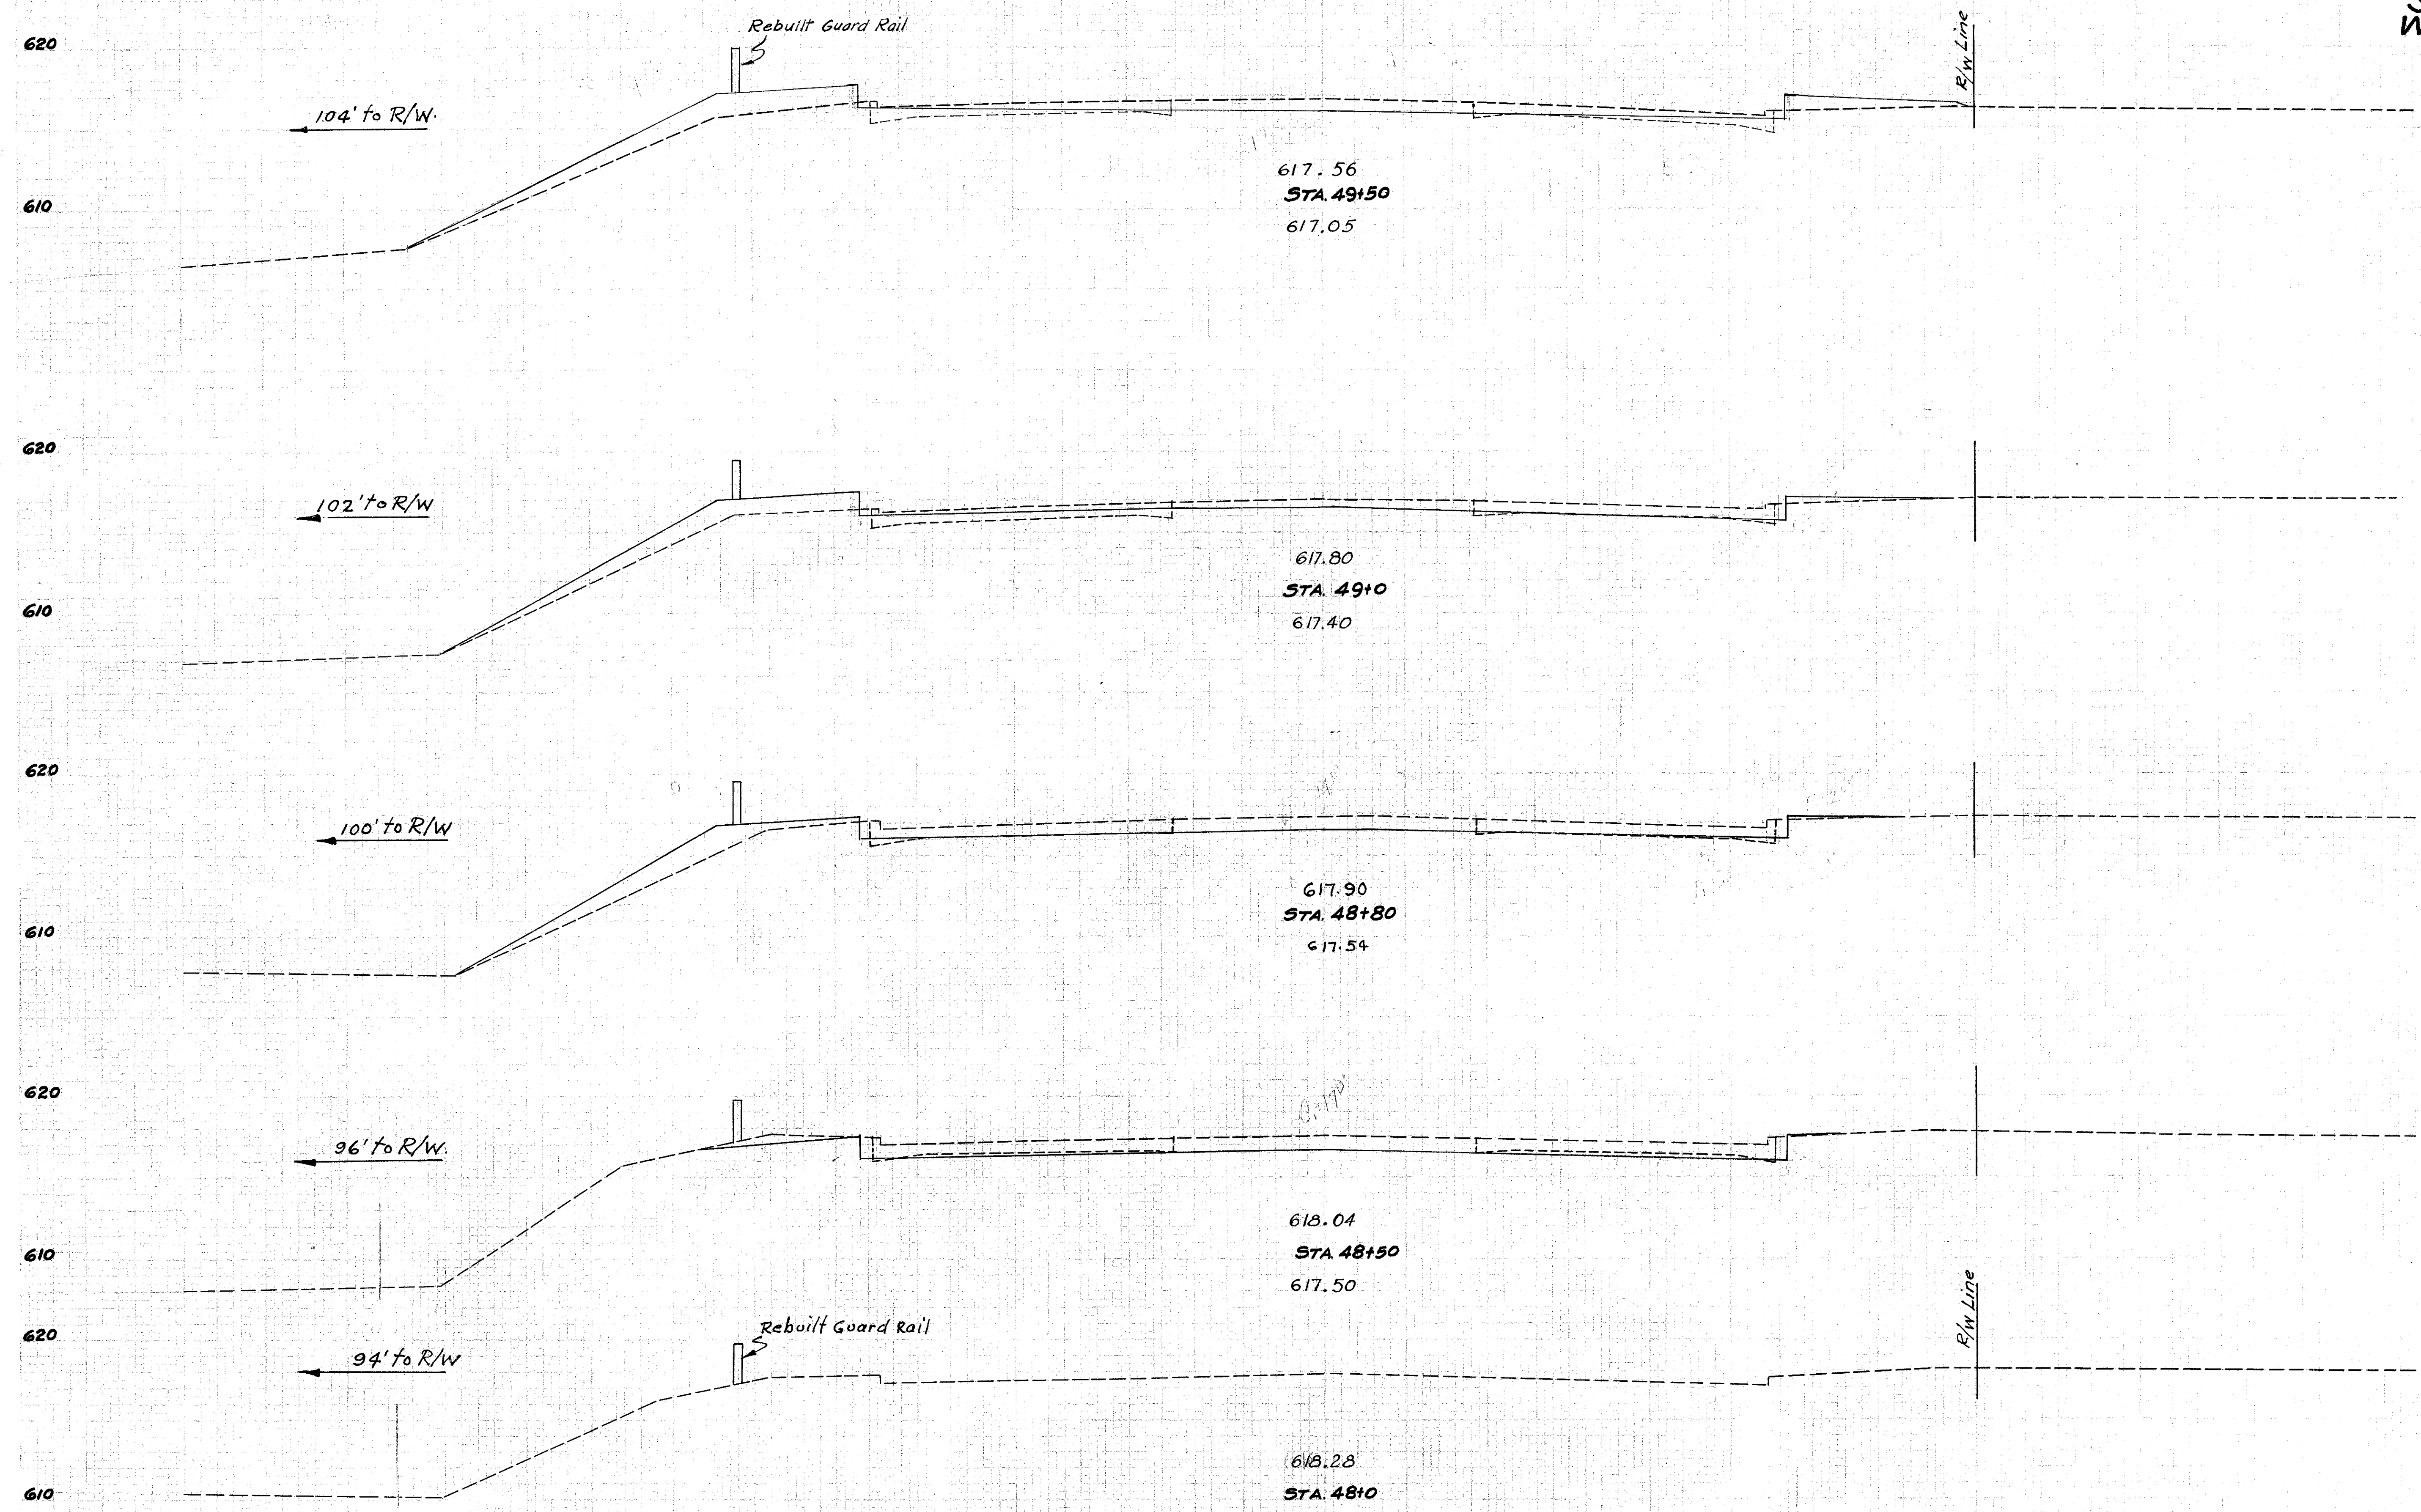

END AREA		CU. YDS.	
CUT	FILL	CUT	FILL
18	42		
		27	72
11	36		
		10	23
17	25		
		26	14
29	00		

80 70 60 50 40 30 20 10 0 10 20 30 40 50 CROSS SECTIONS STA. 48+00 TO STA. 49+50